


1 WEST ELEVATION - EXISTING
1 : 100

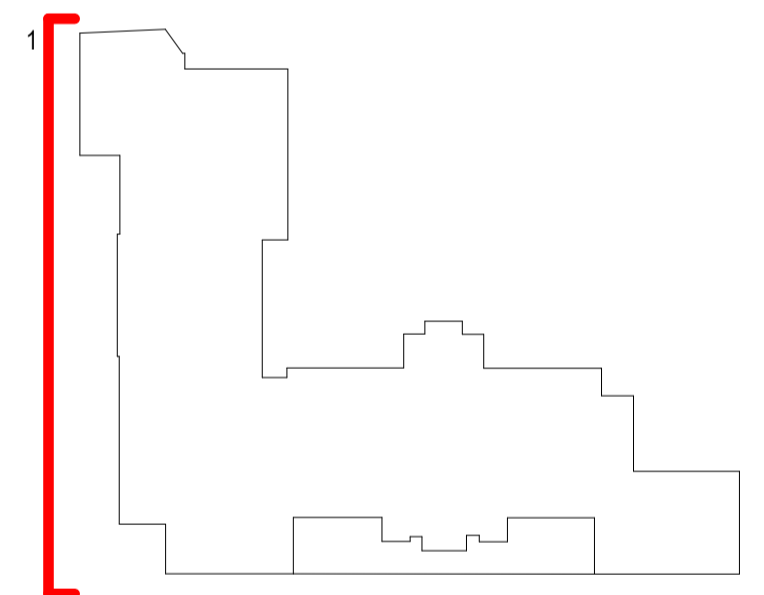

Location Plan
LISTED BUILDING APPLICATION
0 5 m
REVISION DATE DESCRIPTION ARCHITECT PARTNER
S2 P 1 21.07.23 References to separate planning application removed LW ADP

CHECK ALL DIMENSIONS AND VERIFY ON SITE. REPORT ANY ERRORS OR OMISSIONS
adp The Fire Station
130 Waterloo Road
London
SE1 8SB
T +44 (0) 20 7089 1720
E london@adp-architecture.com
www.adp-architecture.com

JOB TITLE:
KNELLER HALL
DRAWING TITLE:
WEST ELEVATION - EXISTING

SCALE: 1 : 100	DRAWING SHEET SIZE: A1
JOB CODE: 001506	DRAWING NUMBER: ADP-01-XX-DR- A-1203
REVISION: S2 P 1	