



GENERAL NOTES:
 1. DO NOT SCALE FROM THIS DRAWING. DIMENSIONS GOVERN.
 2. ALL DIMENSIONS ARE IN METRES UNLESS NOTED OTHERWISE.
 3. ALL DIMENSIONS SHALL BE VERIFIED ON SITE BEFORE PROCEEDING WITH THE WORK.
 4. THE ROYAL PARKS SHALL BE NOTIFIED IN WRITING OF ANY DISCREPANCIES.
 5. ALL DIMENSIONS ARE NOMINAL DIMENSIONS.
 6. THE ROYAL PARKS ACCEPT NO LIABILITY FOR ANY EXPENSE LOSS OR DAMAGE OF WHATEVER NATURE AND HOWEVER ARISING FROM ANY VARIATION MADE TO THIS DRAWING OR IN THE EXECUTION OF THE WORK TO WHICH HAS NOT BEEN REFERRED TO THEM AND PRIOR APPROVAL OBTAINED.

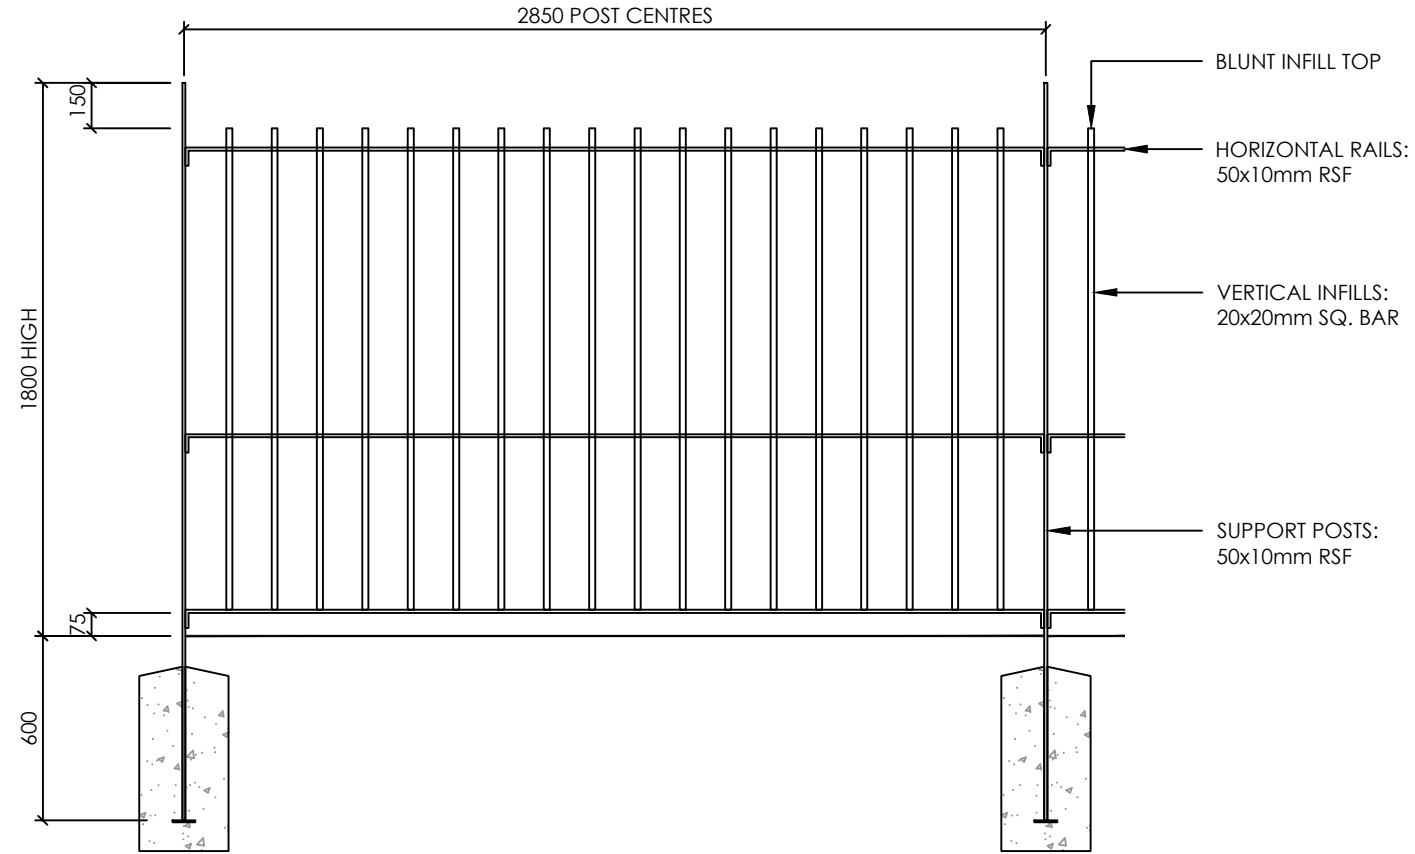

FRONT ELEVATION AS EXISTING



1:25

 

Rev	Date	Description	Dm	Chk
--	--	--	--	--



PROJECT
 RCH14
 Roehampton Cafe

DRAWING TITLE
 Alton Estate
 Existing Metal Fence

STATUS
FOR PLANNING

DRAWN	DATE	SCALE @ A3	CHK.
MC	15/08/24	1:25	MM
JOB NO.	DRAWING NO.	REV.	