


Side of No 2 Fielding Ave house

Existing summer house and garage existing garage

Neighbouring garage


NORTH ELEVATION OF BOUNDARY ALONG FIELDING CLOSE

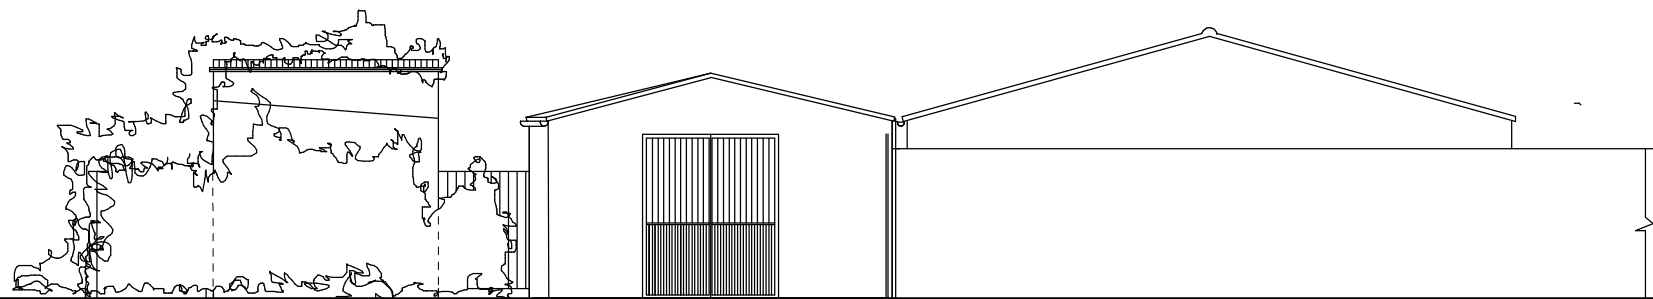

Neighbouring garage

existing garage

SOUTH ELEVATIONS OF OUT BUILDINGS

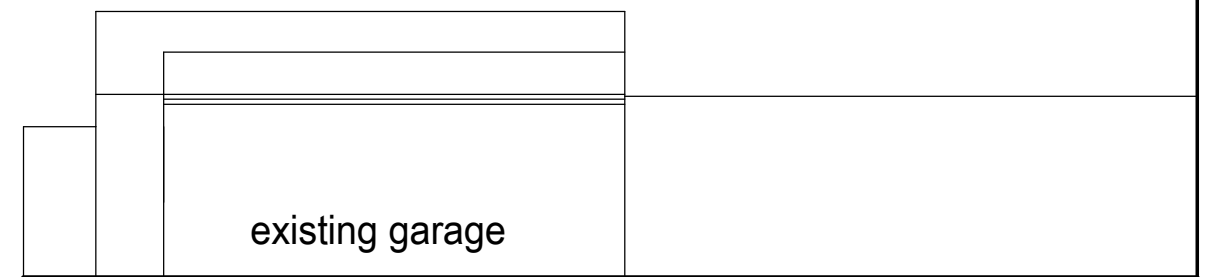

existing garage

WEST ELEVATION OF OUT BUILDINGS

Alterations to existing out buildings
 2 Fielding Ave, Twickenham TW2 5LY

As existing elevations

Scale 1:100 @ A3

Drg No P01

