


Scale 1:100




1 Proposed Front Elevation
SCALE: 1:100



2 Proposed Rear Elevation
SCALE: 1:100

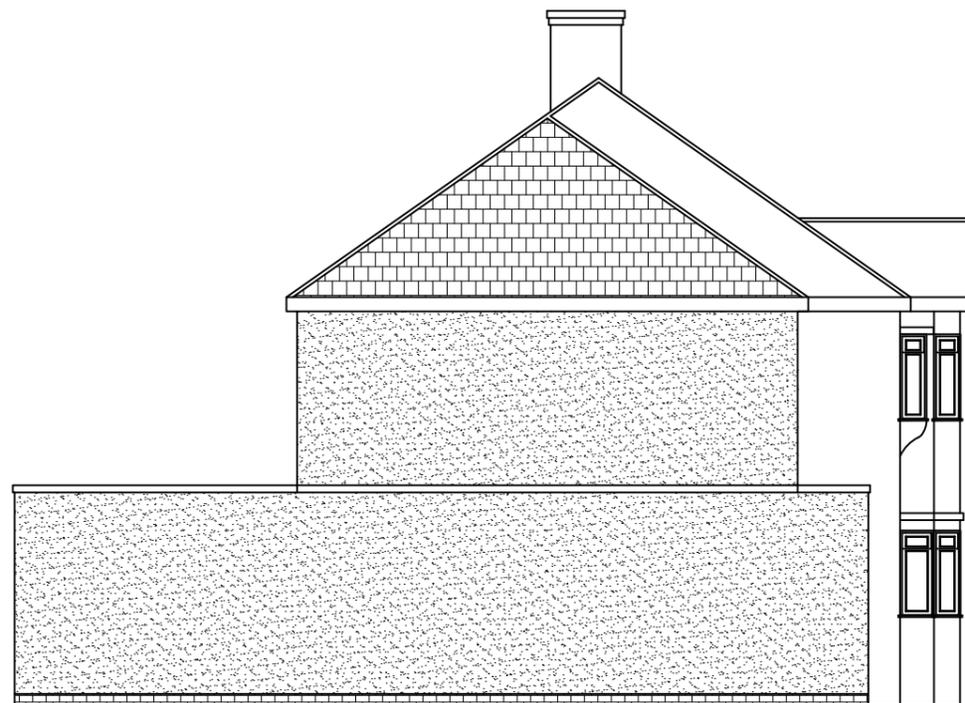

3 Proposed Side Elevation
SCALE: 1:100

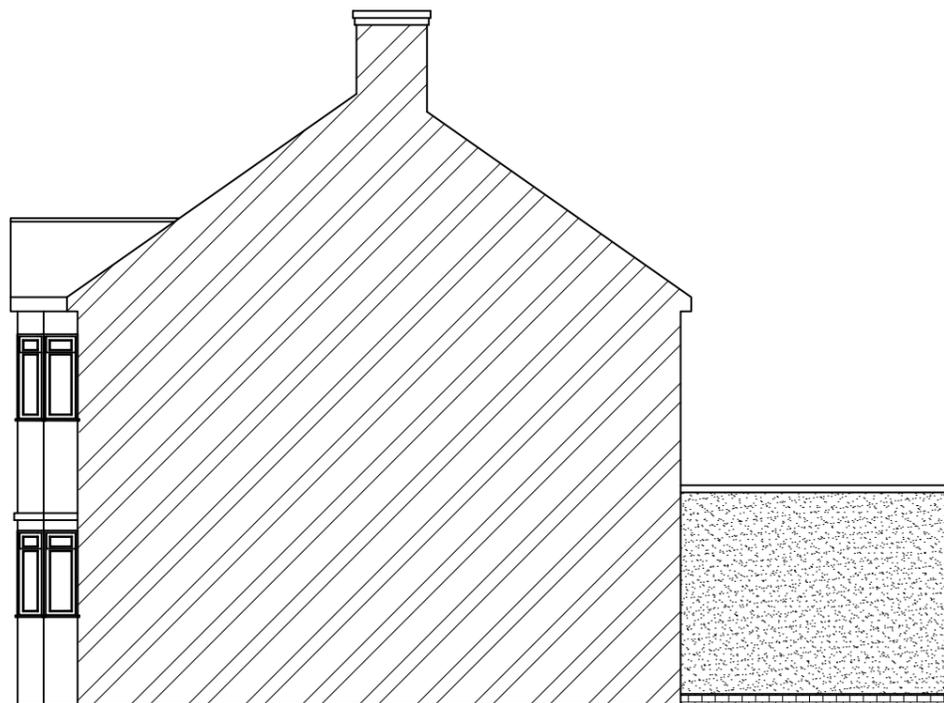

4 Proposed Side Elevation
SCALE: 1:100

Notes:

1. THIS DRAWING IS COPYRIGHTED AND IT MAY NOT BE REPRODUCED IN WHOLE OR PART OR USED FOR THE MANUFACTURE OF ANY ARTICLE WITHOUT THE EXPRESS PERMISSION OF THE COPYRIGHT HOLDERS.
2. WORK TO FIGURED DIMENSIONS ONLY.
3. THIS DRAWING IS TO BE READ IN CONJUNCTION WITH ALL RELEVANT ARCHITECTS AND ENGINEERS' DRAWINGS AND SPECIFICATIONS.
4. ALL PROPOSED MATERIALS ARE TO MATCH THE EXISTING. BRICKWORK TO MATCH AS CLOSELY TO THE EXISTING, ROOF TILES TO MATCH EXISTING, GLAZING TO MATCH EXISTING.
5. GLAZING SHOWN ON THE BOUNDARY IS TO CONTAIN OBSCURED GLASS

REV:	DESCRIPTION:	BY:	DATE:

STATUS: Planning



CLIENT: Mr & Mrs Beaumont
41 Poulett Gardens
Twickenham
TW1 4QS

ARCHITECT: MSD Design & Build
E: msbuilddesign@gmail.com
T: 07849966744

SITE: 41 Poulett Gardens
Twickenham

TITLE: Proposed Elevations

SCALE AT A3:	DATE:	DRAWN:	CHECKED:
1:100	Aug 2024	HD	HD
PROJECT NO:	DRAWING NO:	REVISION:	
41PG	41PG/005/PL	B	