



Site Plan

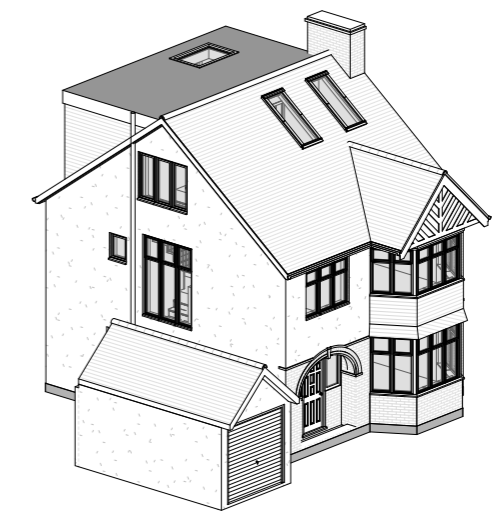

3D View 1

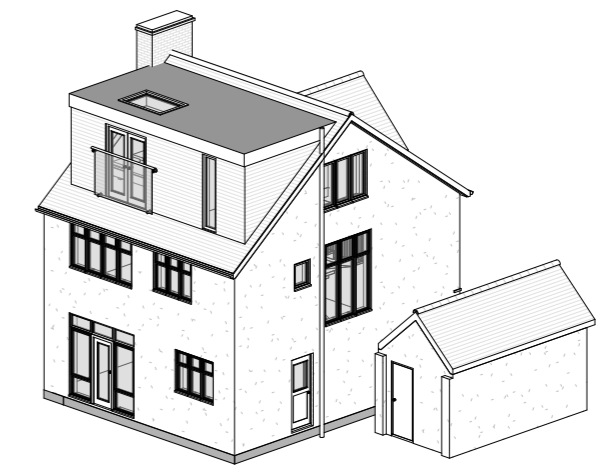

3D View 2



205 Percy Road. Twickenham

Proposed Site Plan and 3D Views

Scale @ A3
1 : 200

Date
22.07.2024

Drawn by
MV

Drawing number
P.M.400

Project number
2328

Rev
C

Key:

- Existing
- Proposed
- SVP
- Boundary line
- Existing drainage
- Proposed drainage
- Overhead

GRAPHIC SCALE: 1:200

No.	Description	Date
	First draft	22.07.24
A	Client's comments (1)	02.08.24
B	Client's comments (2)	22.08.24
C	Client's comments (3)	23.08.24