





Front Elevation

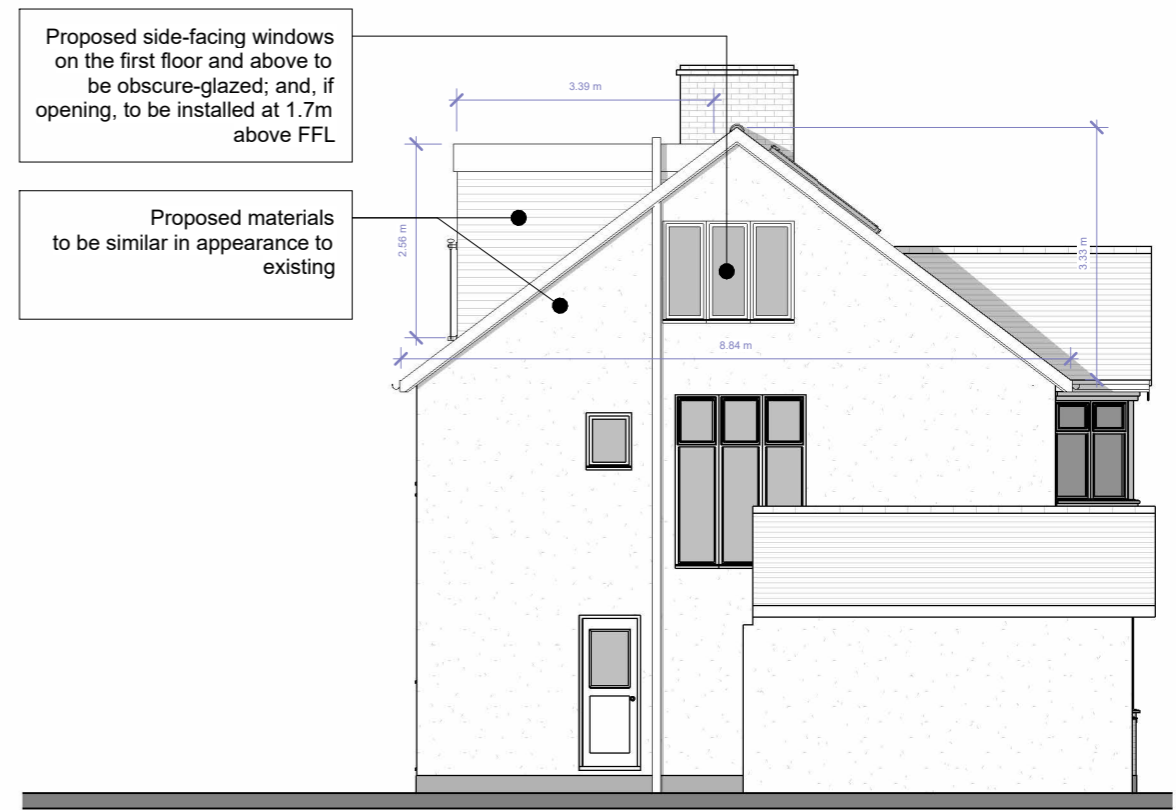

Side 1 Elevation



Rear Elevation

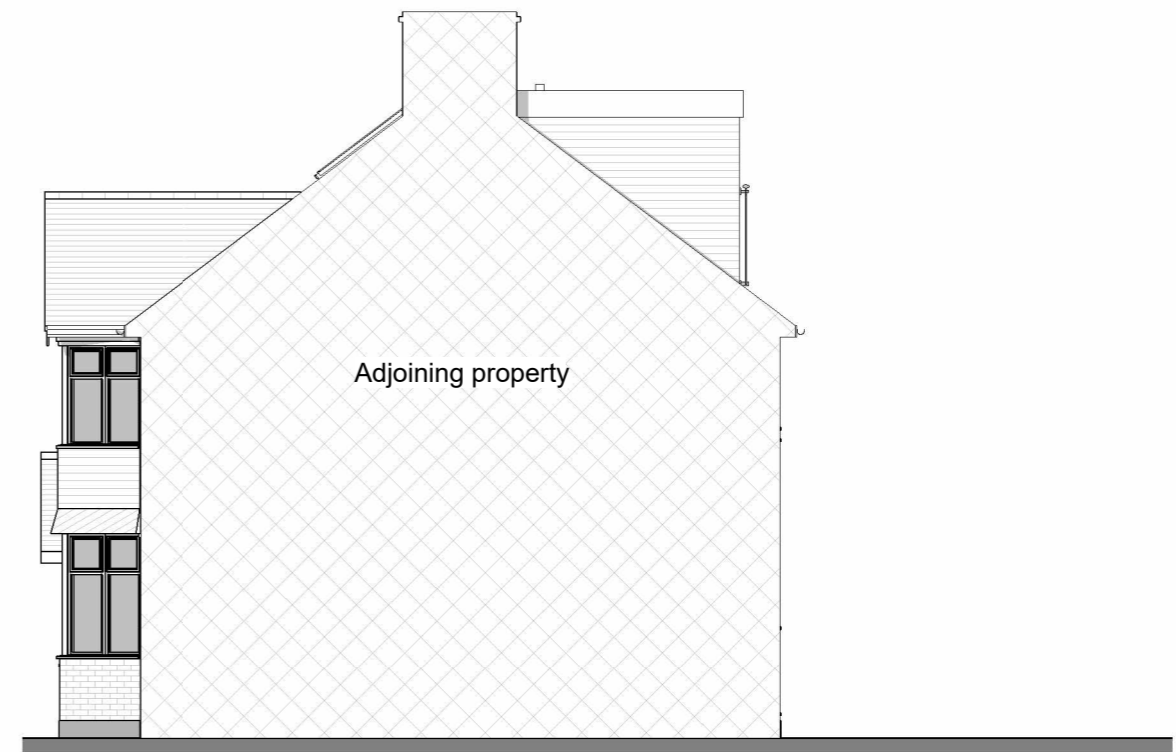

Side 2 Elevation



205 Percy Road. Twickenham
Proposed Elevations

Scale @ A3 1 : 100	Drawing number P.M.600
Date 22.07.2024	Project number 2328
Drawn by MV	Rev C

Key:

- Existing (grey line)
- Proposed (black line)
- SVP (cross symbol)
- Boundary line (red dashed line)
- Existing drainage (orange dashed line)
- Proposed drainage (green dashed line)
- Overhead (grey dashed line)

GRAPHIC SCALE: 1:100

No.	Description	Date
	First draft	22.07.24
A	Client's comments (1)	02.08.24
B	Client's comments (2)	22.08.24
C	Client's comments (3)	23.08.24