




FRONT ELEVATION




Fully glazed sunroom to rear of house
at No. 32 Hospital Bridge Road


REAR ELEVATION

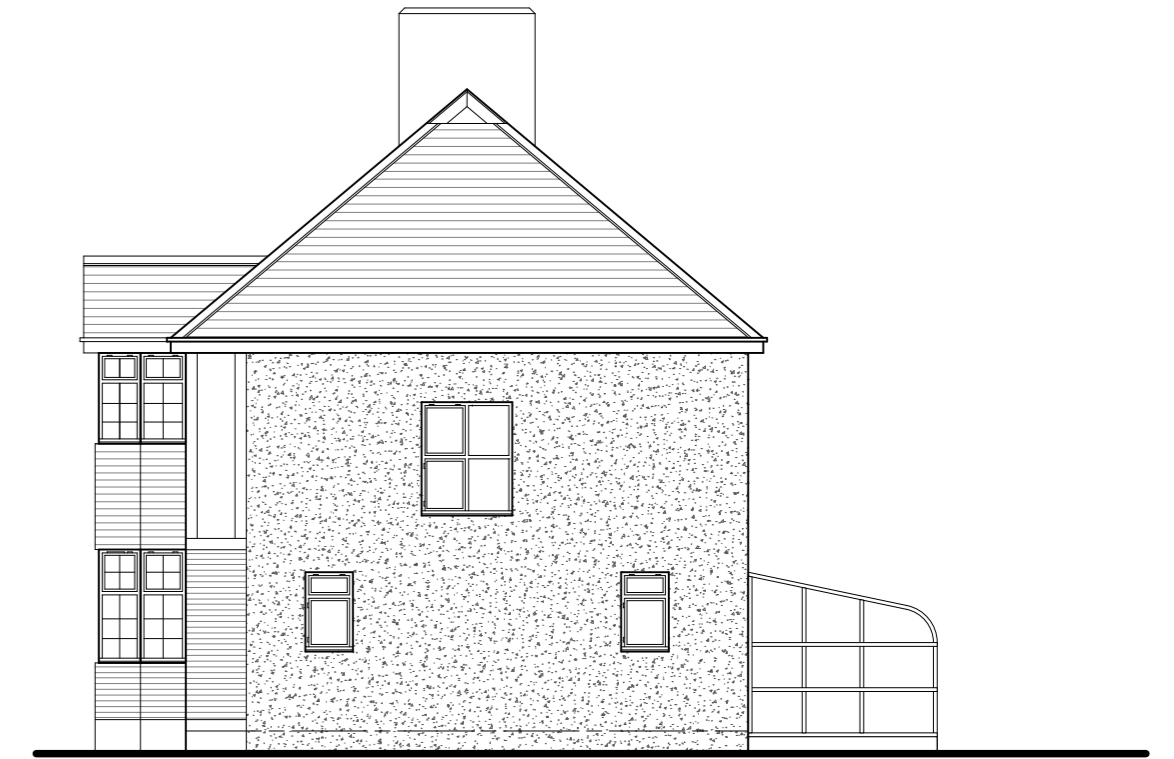


SIDE ELEVATION

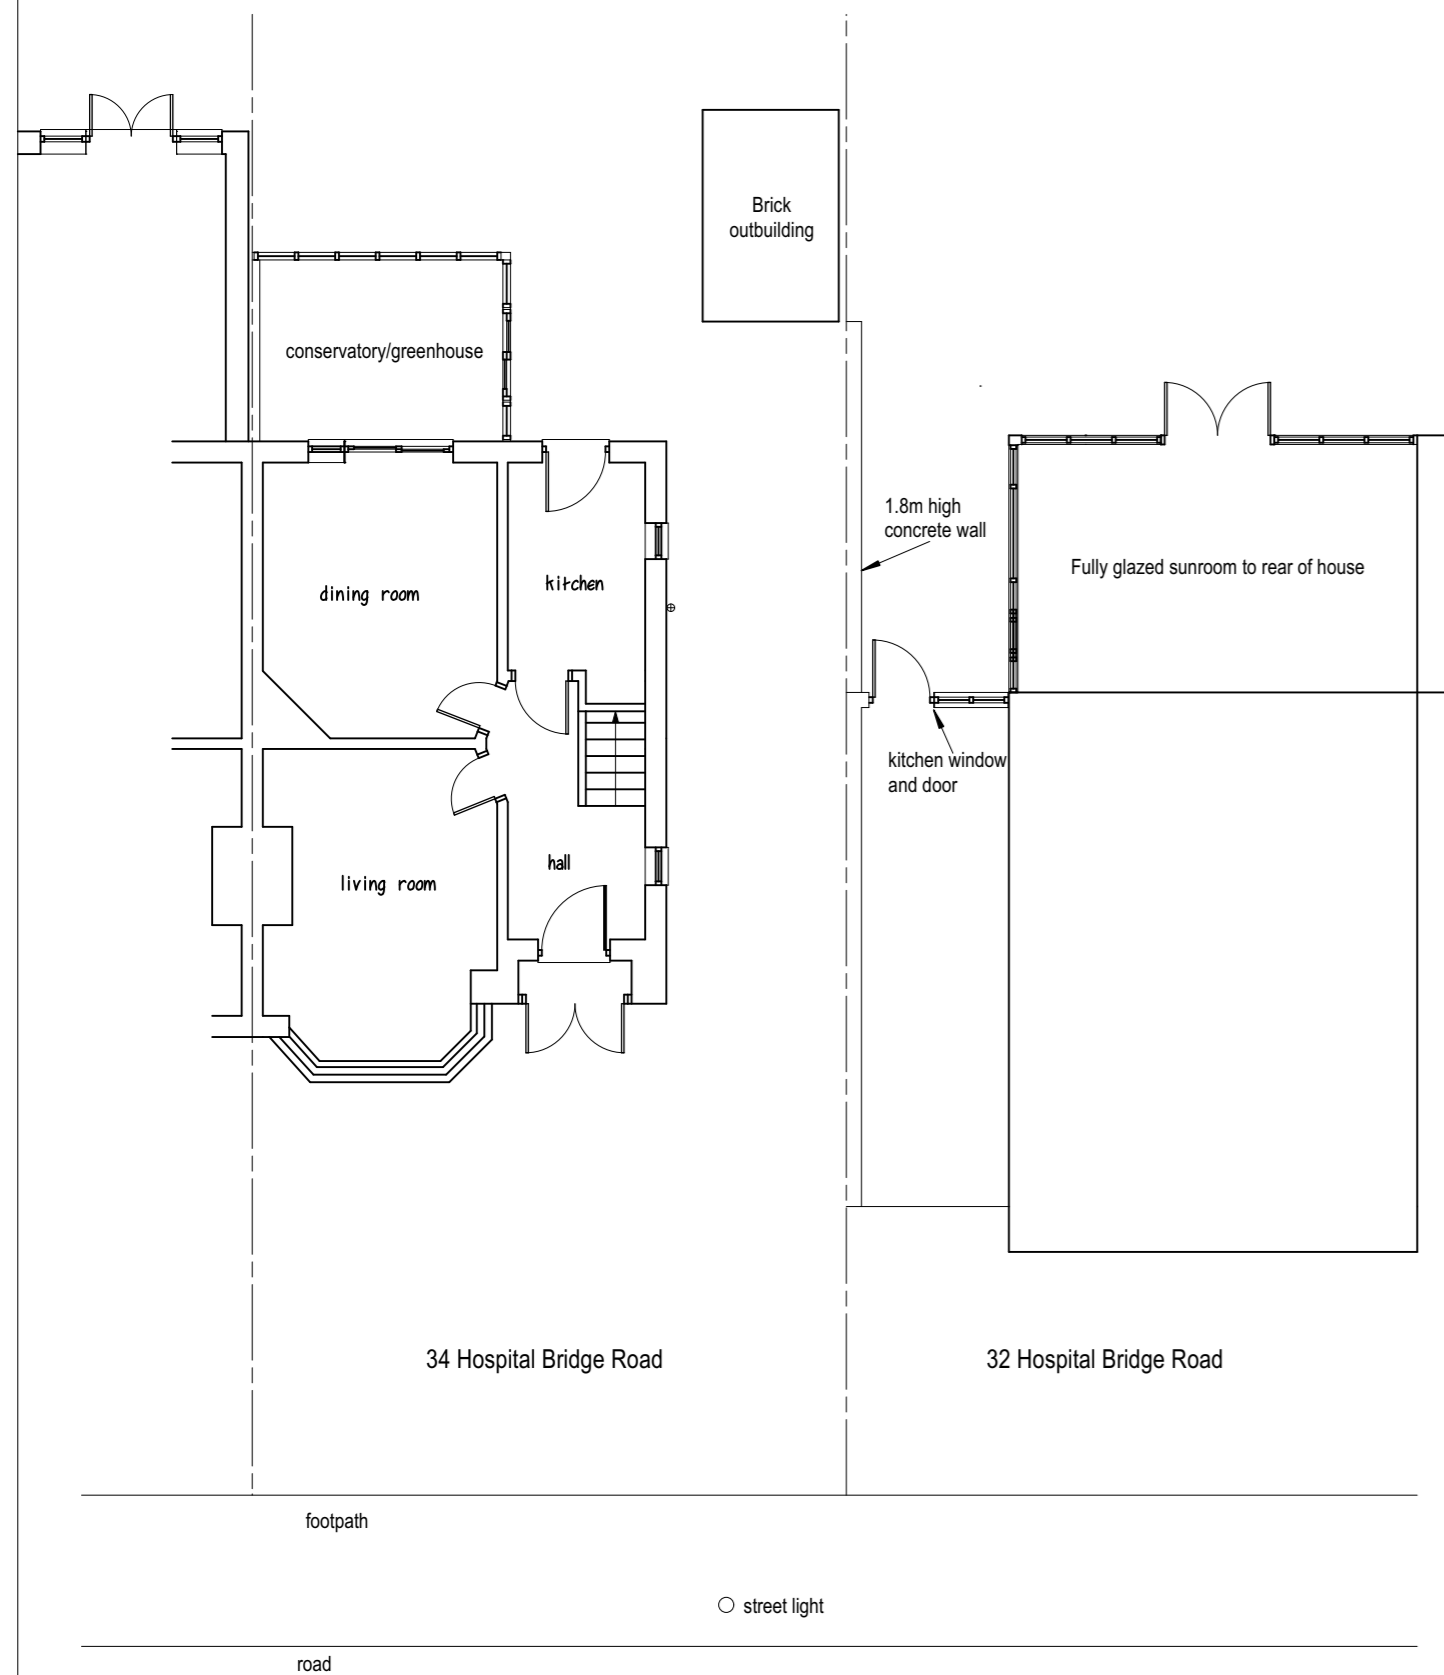


GROUND FLOOR PLAN

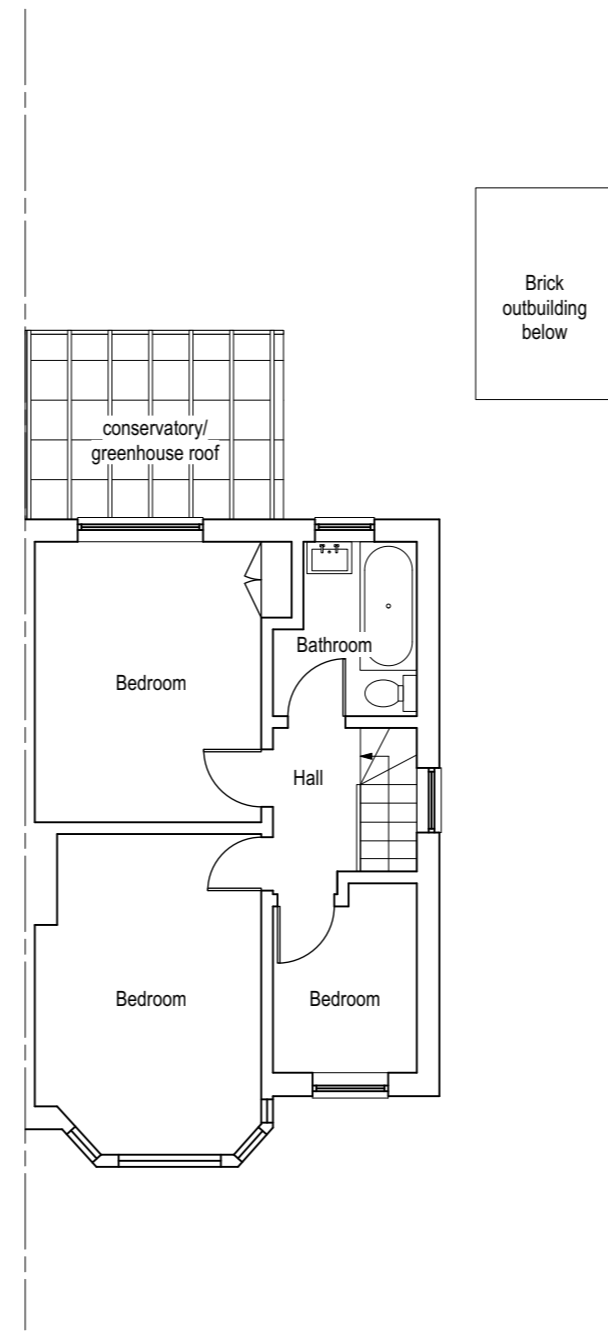


FIRST FLOOR PLAN

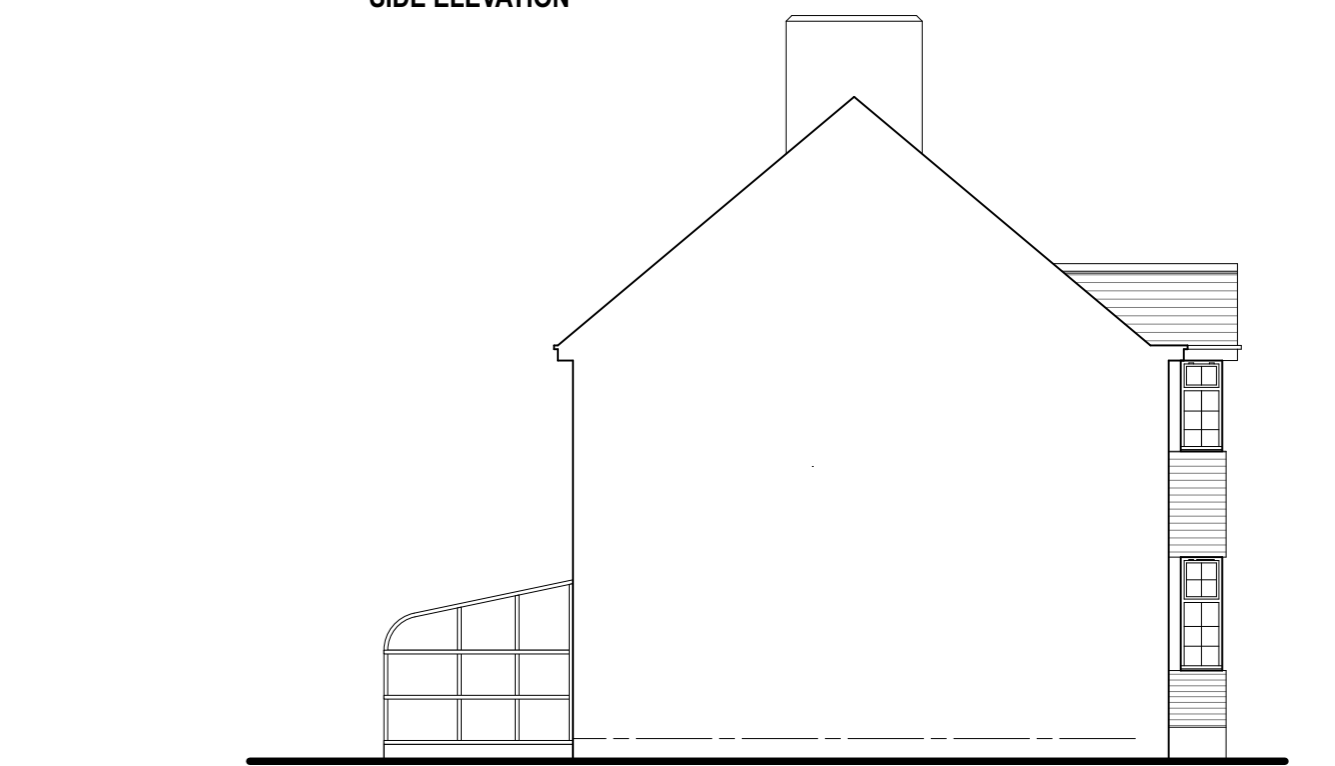

SIDE ELEVATION

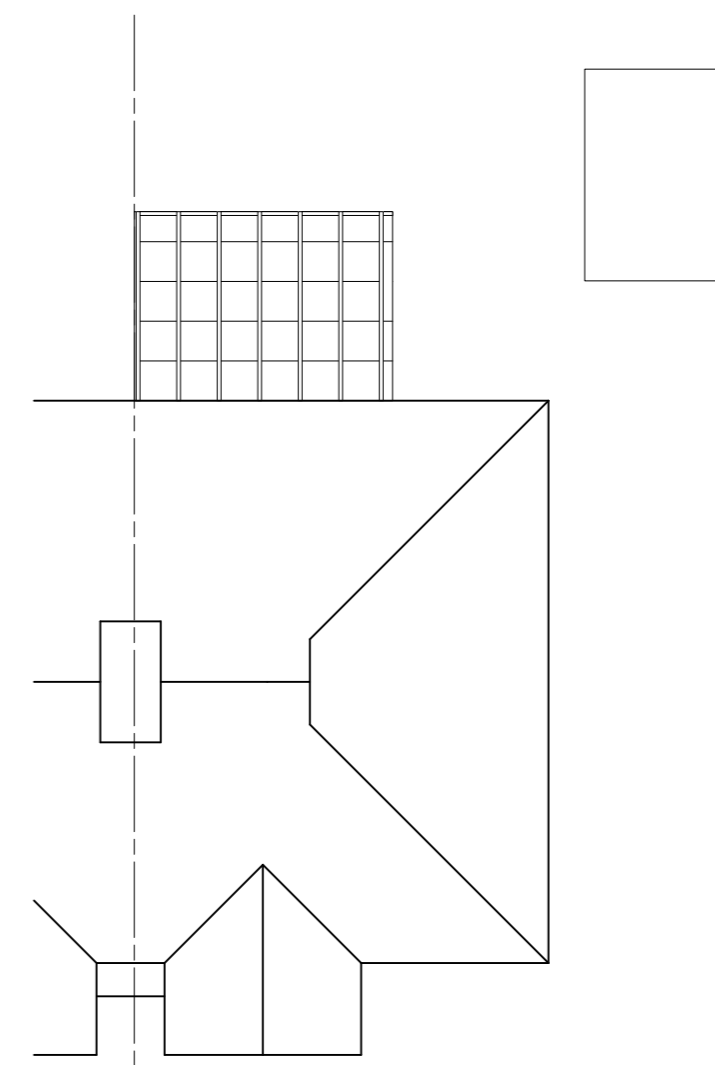

ROOF PLAN

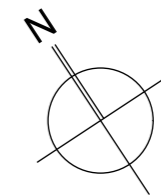

Client IVANKA AND PETAR STANCHEVA	
Job Title 34 HOSPITAL BRIDGE ROAD TWICKENHAM TW2 5UJ	
Drawing Title EXISTING PLANS AND ELEVATIONS	
Scale 1:100 @ A2	
Date 18.06.2024	Drawn by JS
Drg No. 0647(00)02	Rev. A