


FRONT ELEVATION

Proposed extension to be built using facing brick to match existing house
New timber casement window to match existing house
Extension height 3m




REAR ELEVATION

Fully glazed sunroom to rear of house at No. 32 Hospital Bridge Road
Dashed line indicates existing brick outbuilding to be demolished
Metal frame Crittall style glass doors
Proposed extension to be built using facing brick to match existing house
Extension height 3m

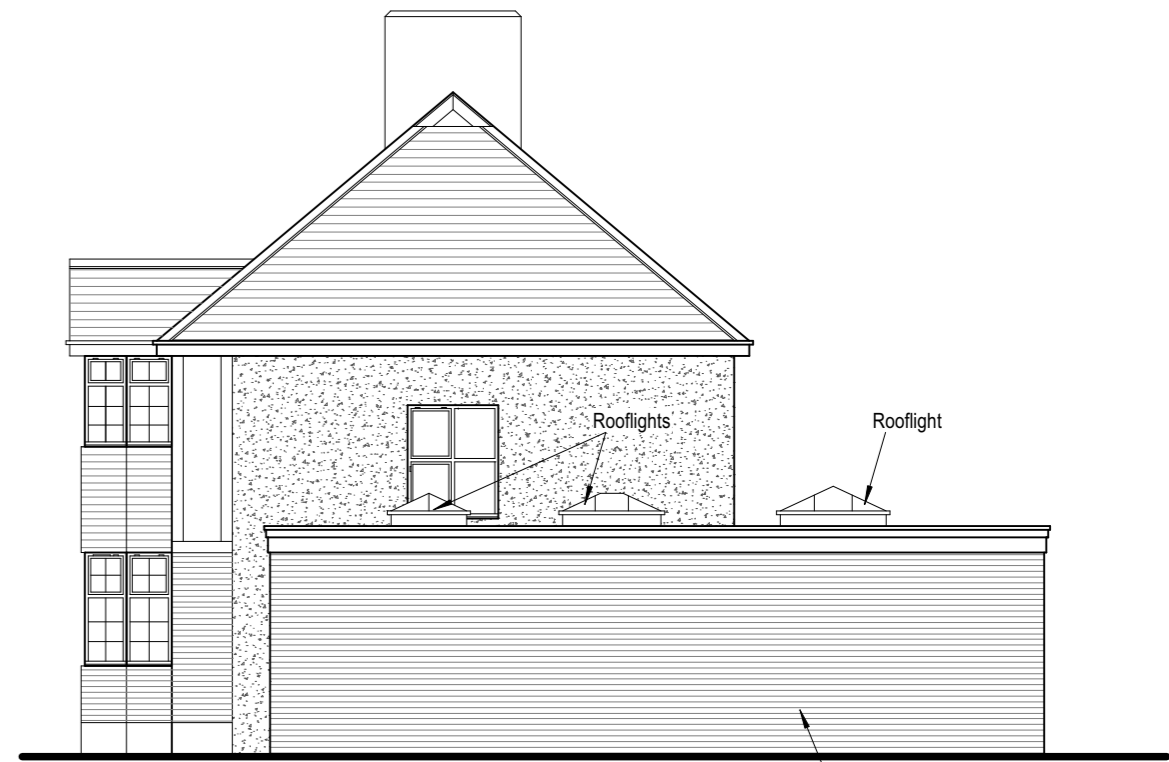


SIDE ELEVATION


Proposed extension to be built using facing brick to match existing house

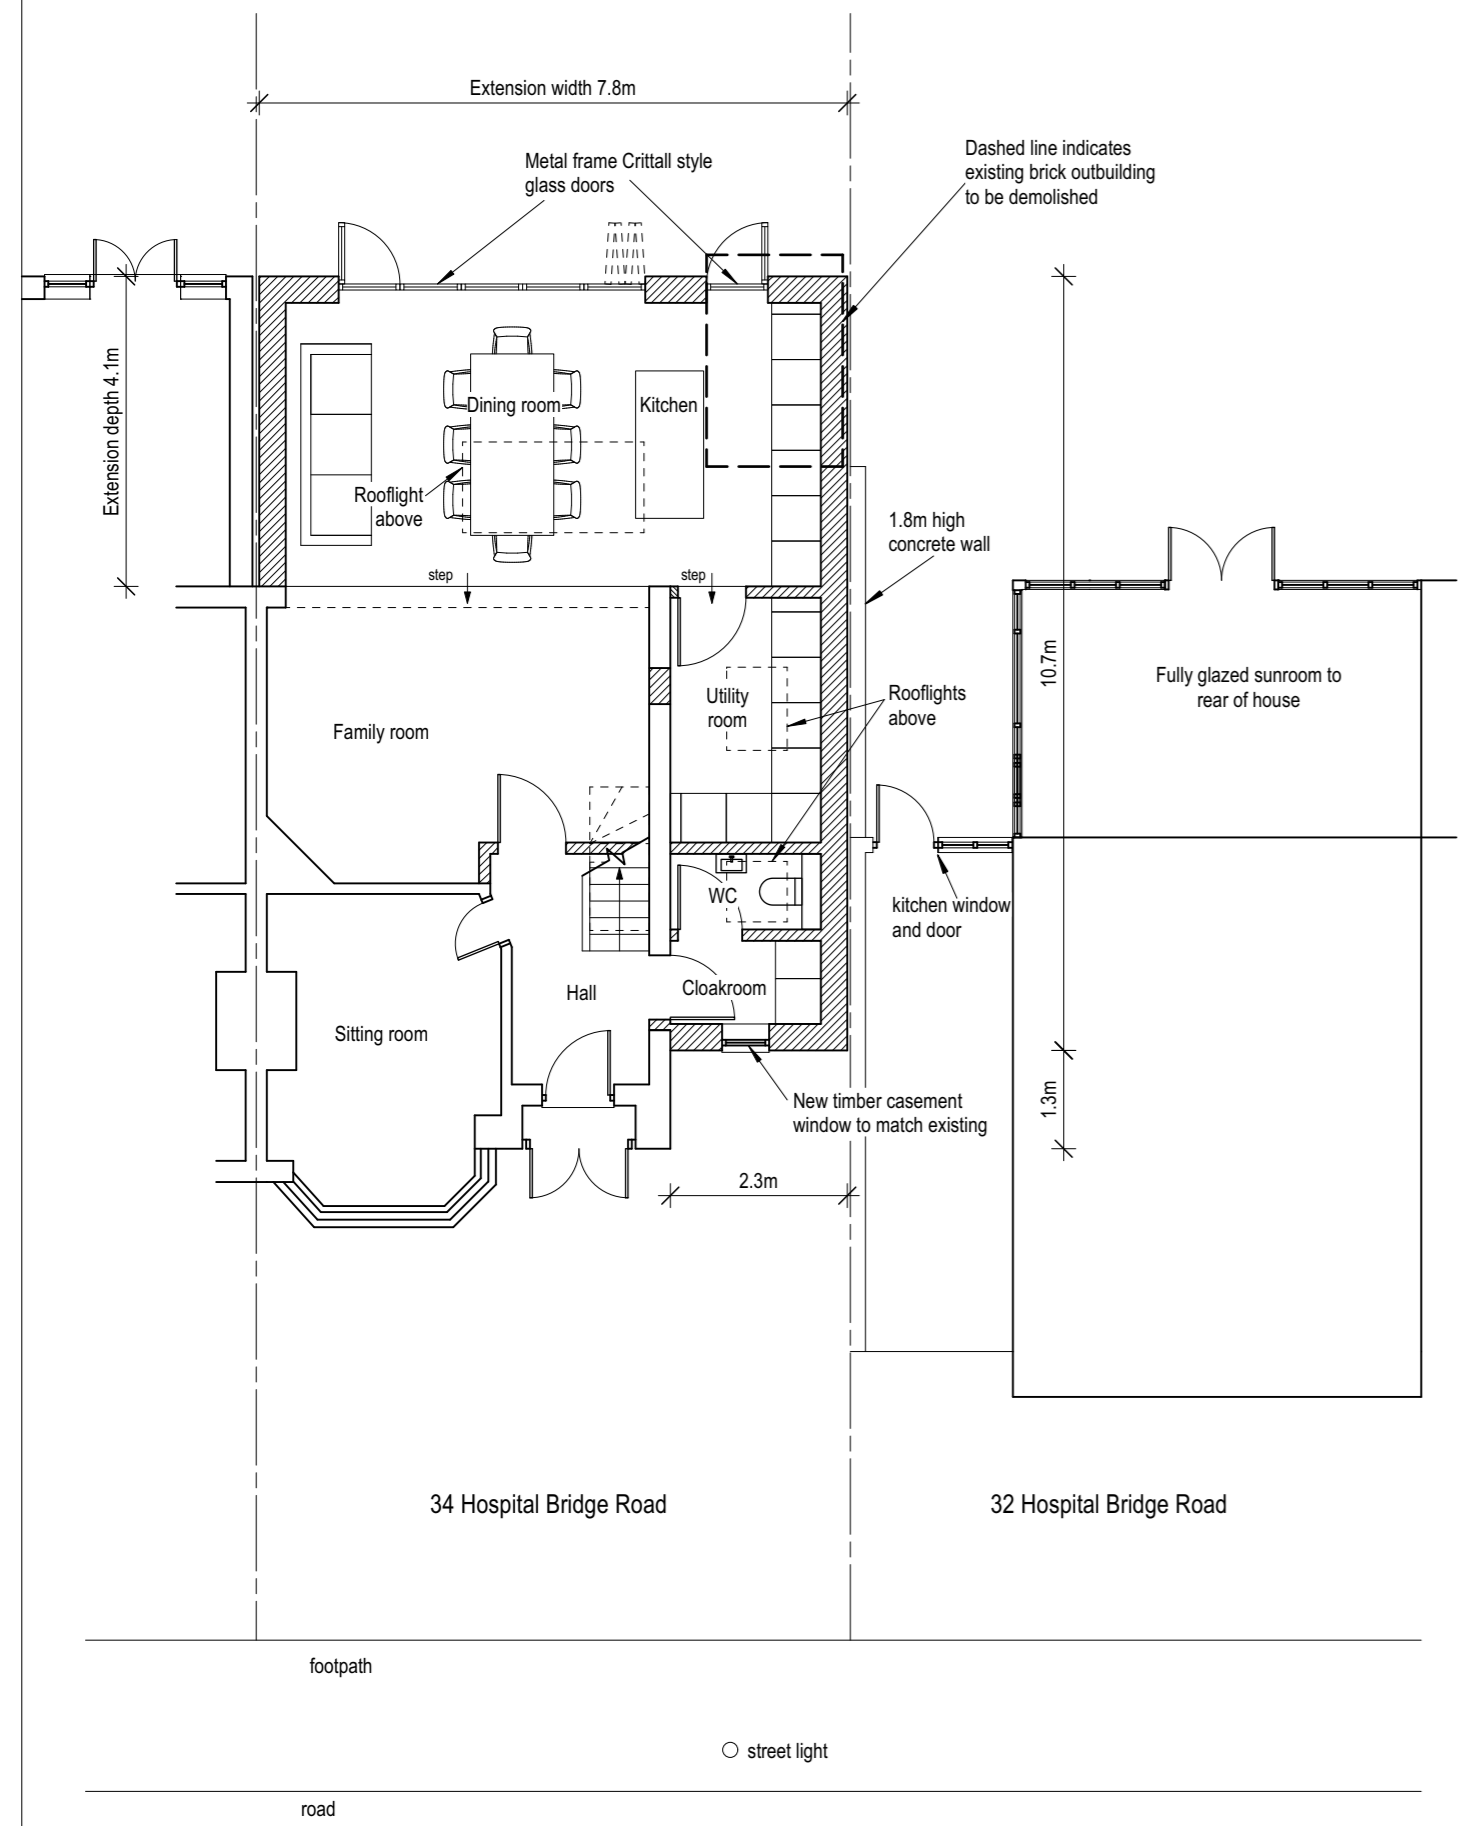


GROUND FLOOR PLAN

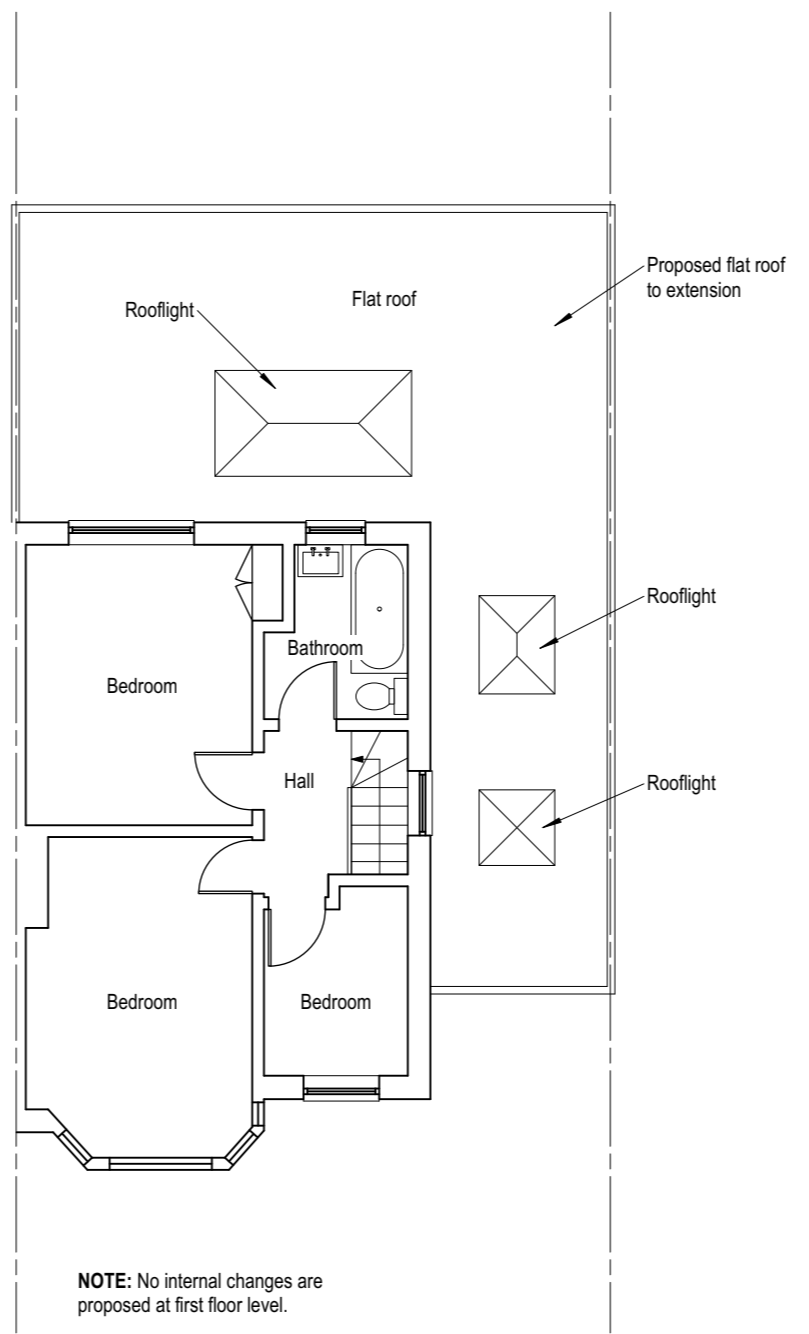

FIRST FLOOR PLAN

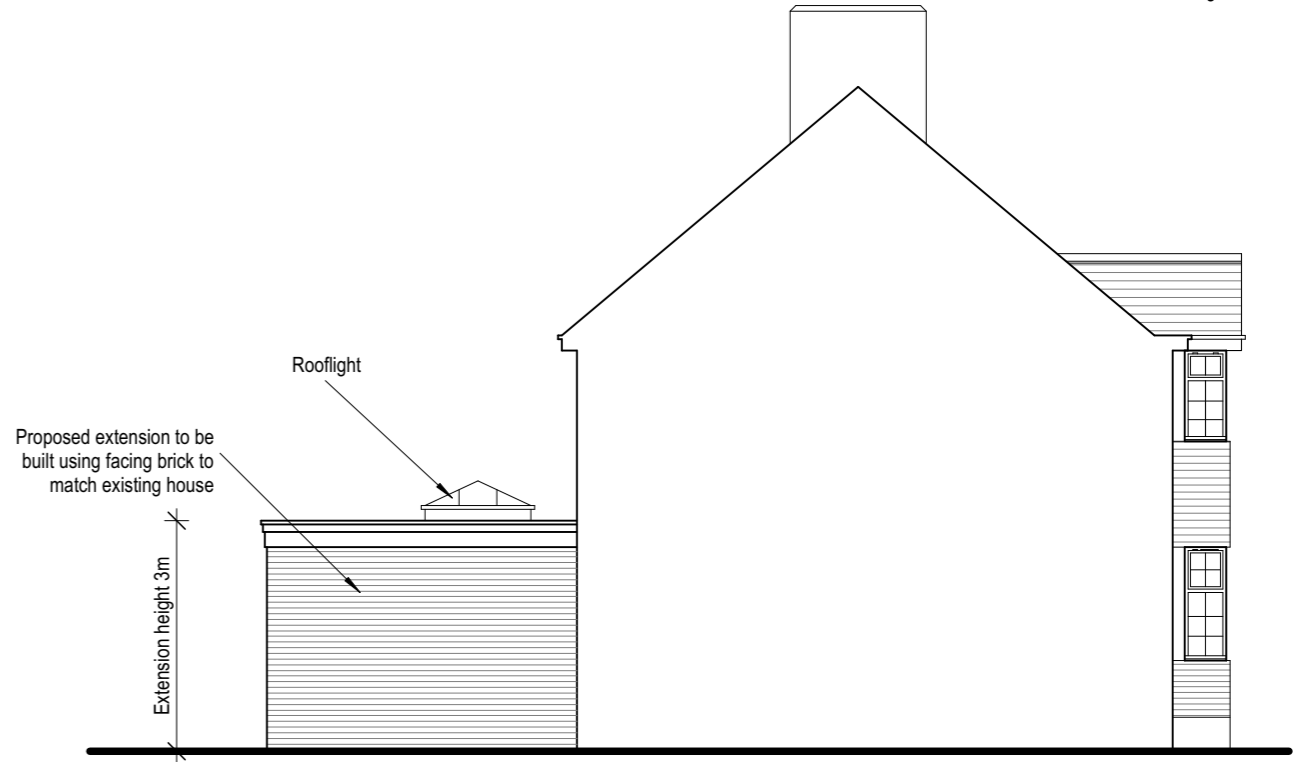


SIDE ELEVATION

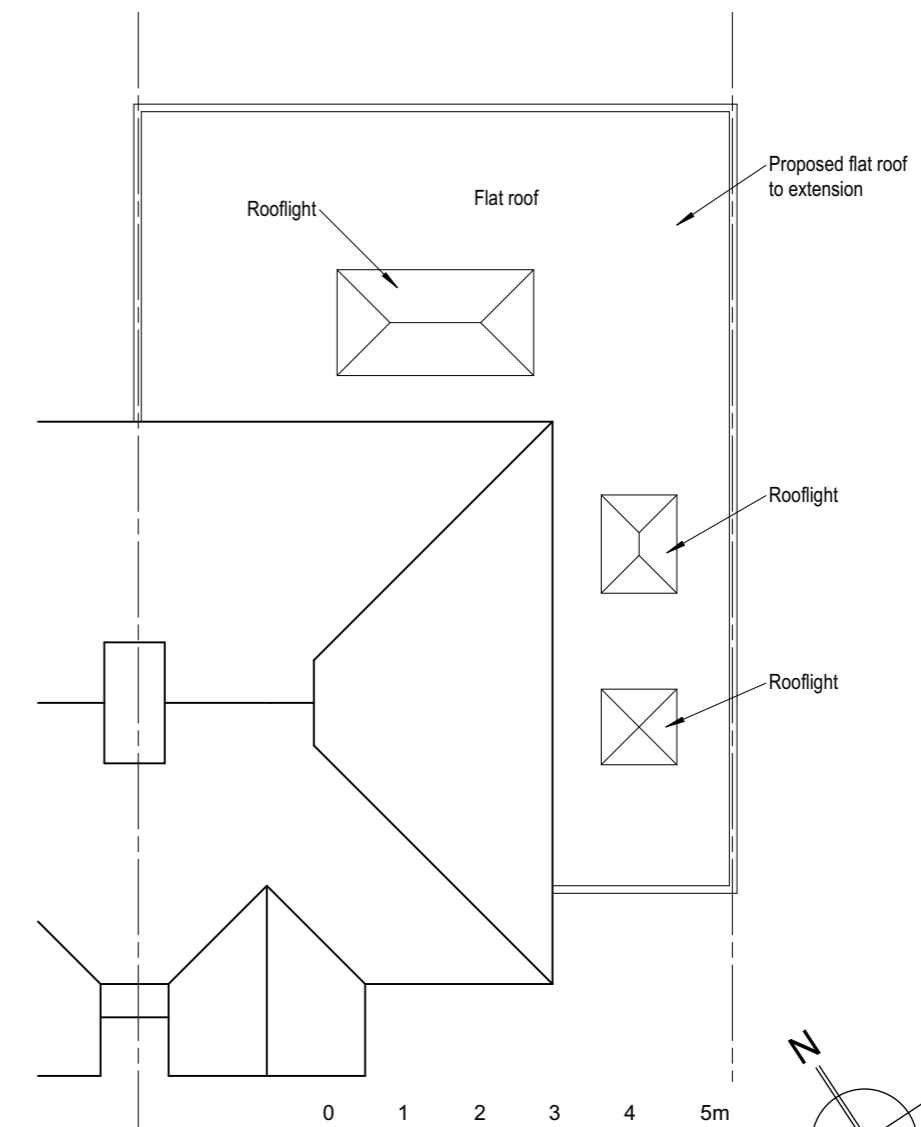

ROOF PLAN

0 1 2 3 4 5m
SCALE - METRES

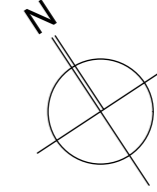

Client IVANKA AND PETAR STANCHEVA	
Job Title 34 HOSPITAL BRIDGE ROAD TWICKENHAM TW2 5UJ	
Drawing Title PROPOSED PLANS AND ELEVATIONS	
Scale 1:100 @ A2	
Date 29.08.2024	Drawn by JS
Drg No. 0647(01)02	Rev. C