

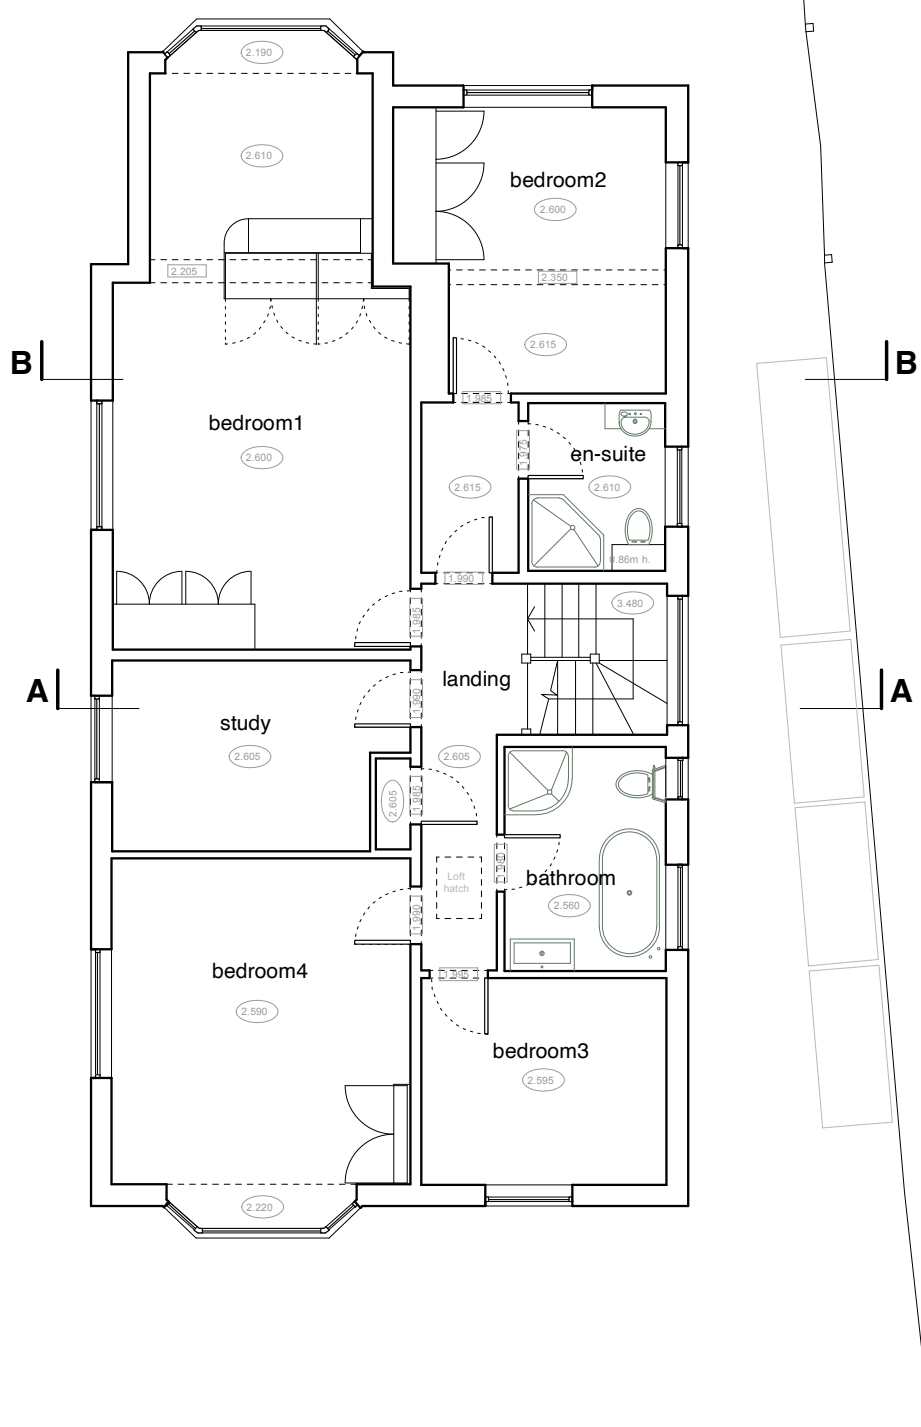



GROUND FLOOR PLAN

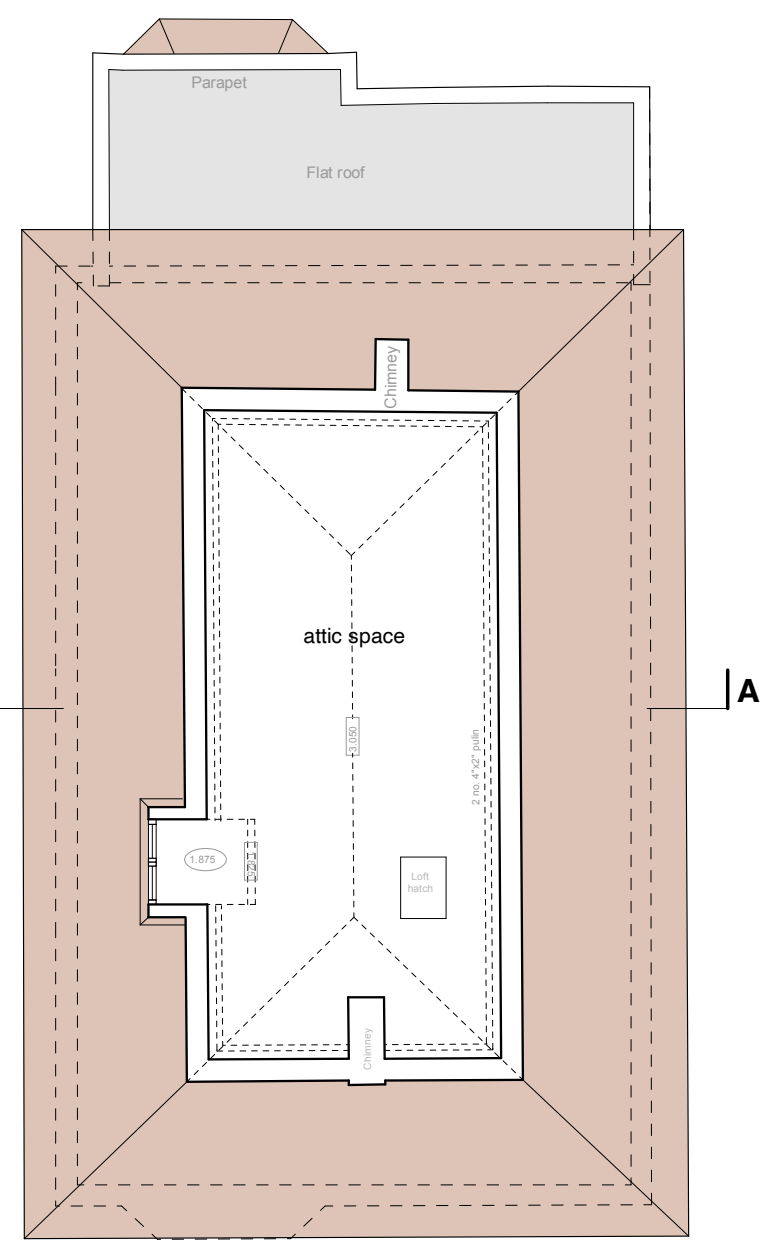

FIRST FLOOR PLAN

 

ATTIC PLAN - cut at 1.5m from FFL

 

Project	16 YORK AVENUE • SHEEN • SW14 7LG		
Drawing Title	EXISTING PLANS		
Dwg No.	553/001	Revision	-
Scale	1:100 @ A3	Date	JULY 2024
		Drawn by	ES

ATELIERwest
ARCHITECTS

0203 587 7227 • 126 New Kings Road • London • SW6 4LZ
info@atelierwest.co.uk www.atelierwest.co.uk

Do not scale from this drawing. Use figured dimensions only. Any discrepancies are to be reported to AW Ltd immediately. Prior to the execution of the works on site all dimensions to be verified on site before any work is put in hand.