



3 Second Floor Plan [1:50]

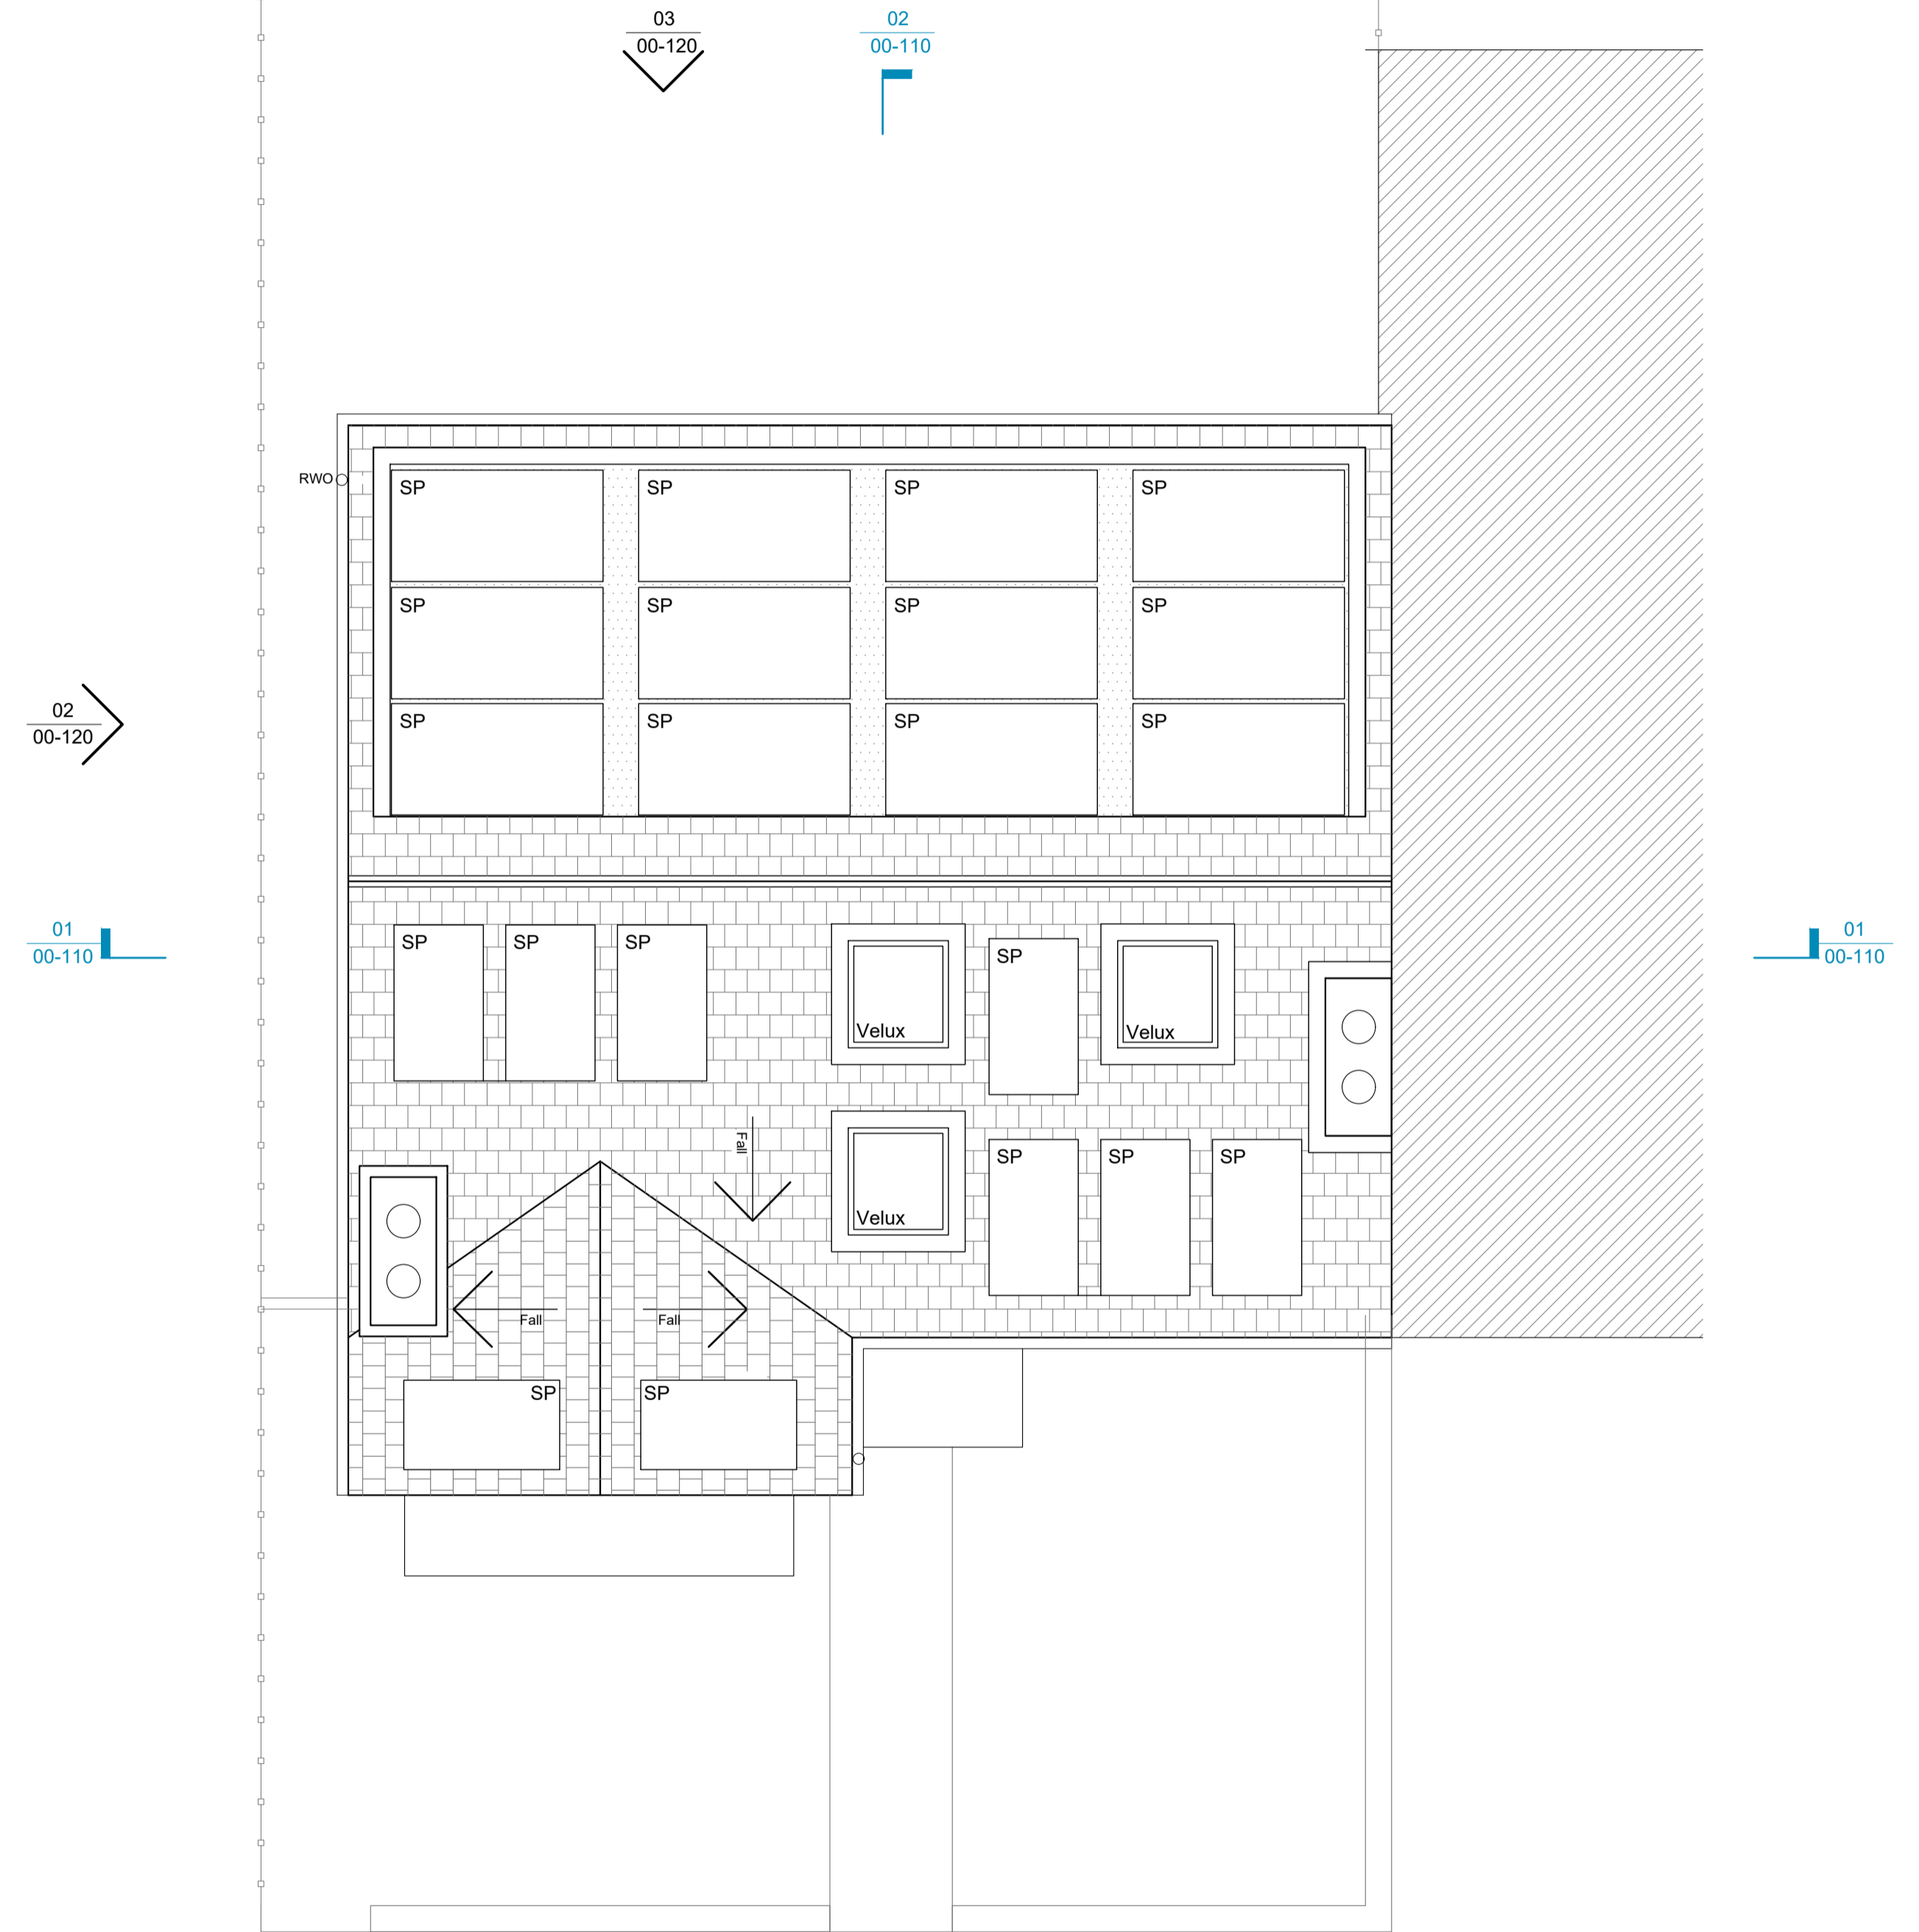

4 Roof Plan [1:50]

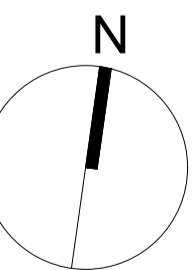

Notes:
 Drawings are general arrangement and intended for the use as specified only.
 Site plan boundary co-ordinates taken from OS plan.
 This drawing is not to be used for construction.
 No drawing shall be reproduced in any form without prior written permission of Marjoram Architects.
 A1 Original

Graphic Key:		Room Key:	
Ch.4000	Denotes clear ceiling height	SVP	Denotes soil vent pipe
Wc.xxxx	Denotes window cill	SS	Denotes stub stack
Wb.xxxx	Denotes window height	RWP	Denotes rainwater pipe
---	Denotes property boundary	xx.xxx	Denotes existing floor level relative to existing construction
---	Denotes boundary fence line	L	Living
		K	Kitchen
		D	Dining
		B	Bedroom
		Ba	Bathroom
		Wc	Toilet
		H	Internal circulation / lobby
		St	Store
		U	Utility Room
		P	Porch
		G	Garden

Marjoram Architects Limited

Studio D225
 Parkhall Business Centre
 40 Martell Road
 London
 SE21 8EN
 e - info@marjoram-architects.co.uk

www.marjoram-architects.co.uk



Revision(s)	Date
P00 Issued for planning - Porch application	30/08/24

Project/Drawing No
157-C-00-101
 8 Ormonde Rd
 Existing Plans - Second and Roof
 Status FOR PLANNING
 Scale 1:50@A1 / 1:100@A3
 Date 07/11/19
 Size A1

Revision
P00

Do Not Scale
 All dimensions to be checked on site