




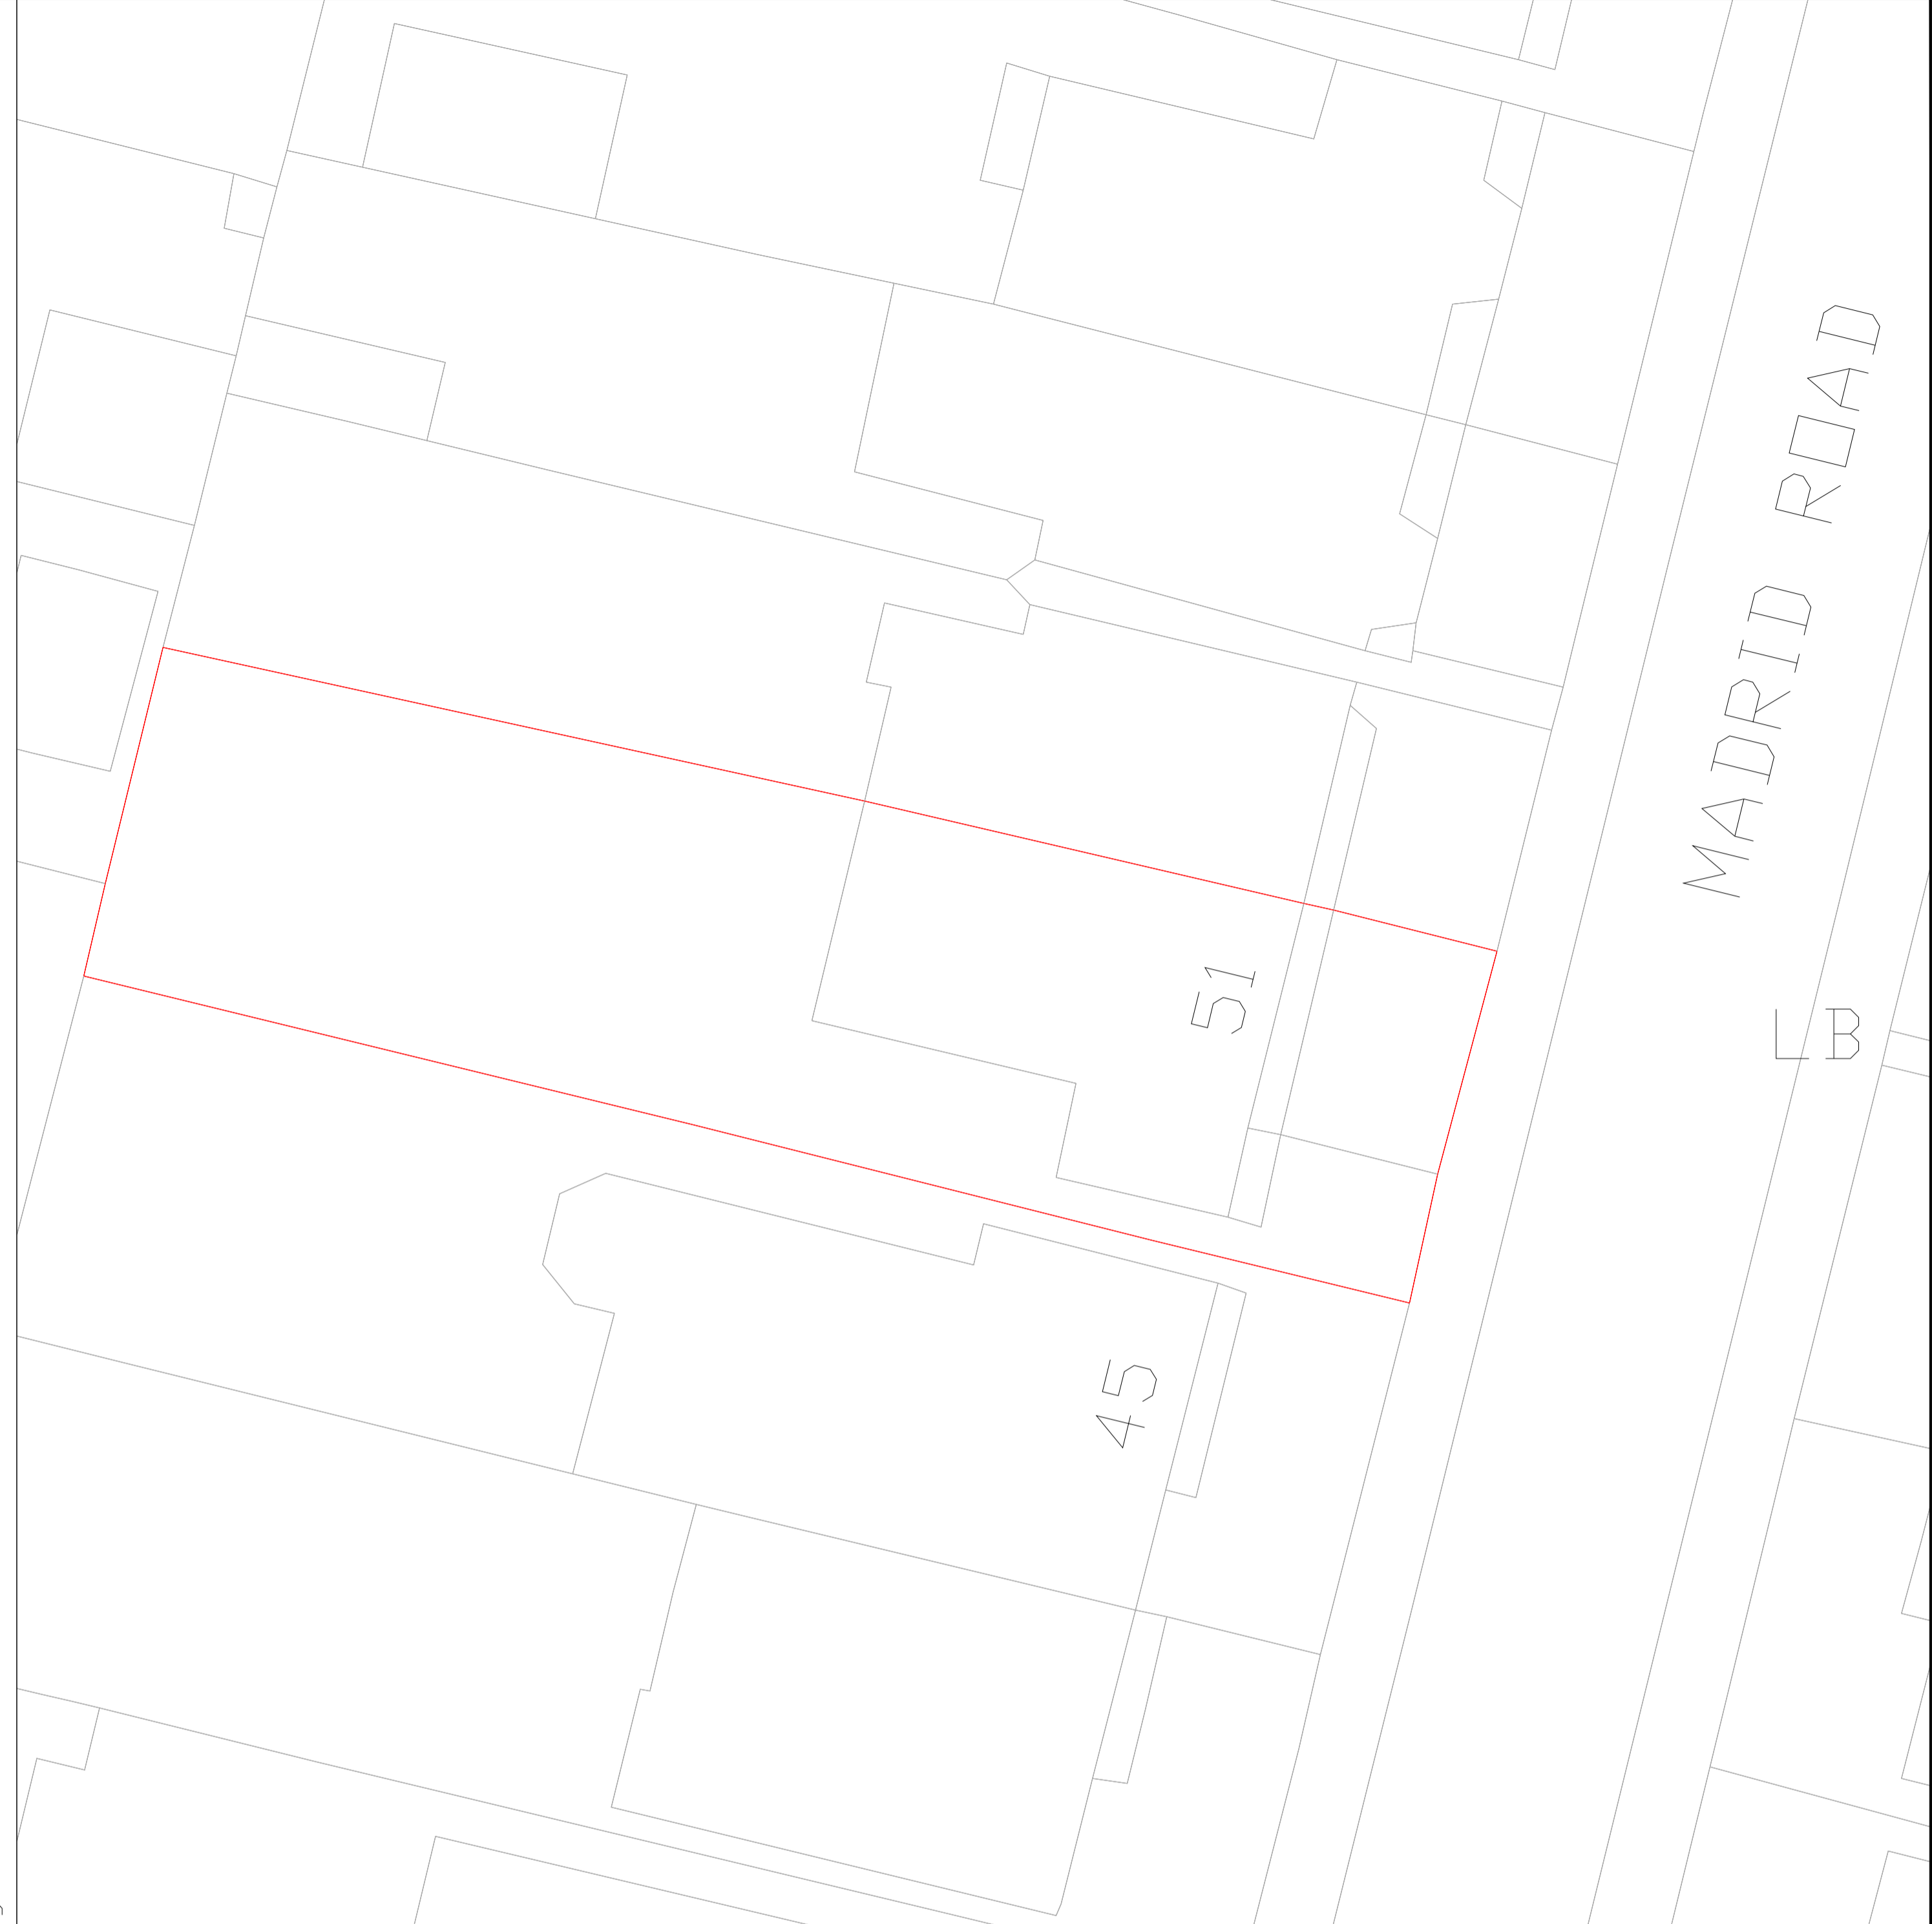

Location Plan: (1:1250 Scale)

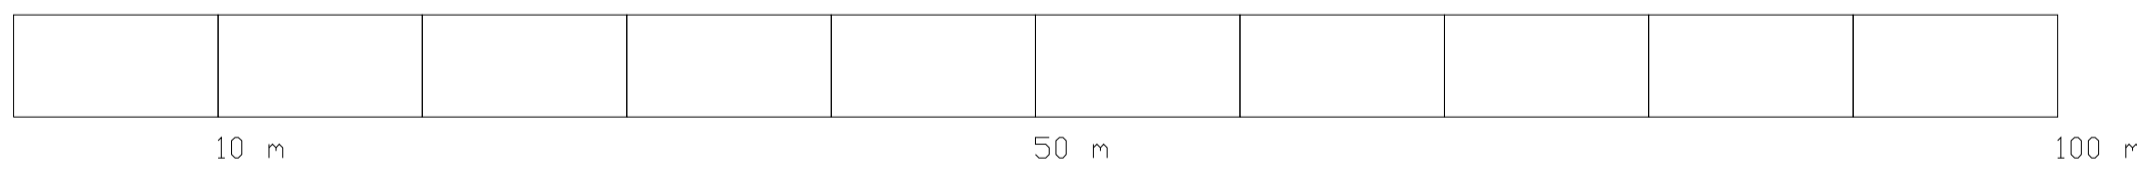

Site Plan: (1:500 Scale)

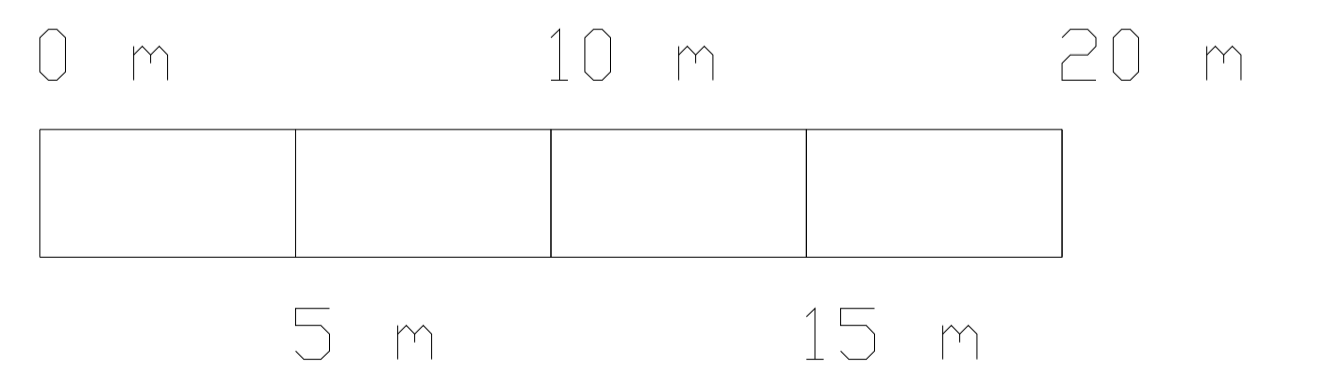

Project:	51 Madrid Road, Barnes, London, SW13 9PQ	Revisions	
Drawing:	Site and Location Plan	No	Revision
Project Number:	3439		Dates
Drawing Number:	4		
Scale:	1:500, 1:1250	Notes	
		All dimensions are in metres.	