

PLEASE VERIFY ALL DIMENSIONS ON SITE. DO NOT SCALE FROM DRAWINGS. LARGER SCALE DRAWINGS TAKE PRECEDENCE OVER SMALLER SCALE DRAWINGS. ANY DISCREPANCIES NOT BROUGHT TO OUR IMMEDIATE ATTENTION WILL BE DEEMED TO BE THE RESPONSIBILITY OF THE CONTRACTOR OR FABRICATOR INVOLVED. COPYRIGHT OF THIS DRAWING IS RESERVED BY KAPETI AND IT IS CREATED ONLY FOR USE IN RICHMOND RESTAURANT PROJECT.
IT IS ISSUED ON THE CONDITION THAT IT IS NOT REPRODUCED EITHER WHOLLY OR IN PART WITHOUT THE CONSENT OF KAPETI LTD. ALL DRAWINGS ARE TO BE READ IN CONJUNCTION WITH THE SCHEDULE OF FINISHES AND THE SPECIFICATION DOCUMENTS.



Kapeti Interior Architecture


 






1ST FLOOR 34 HILL STREET
RICHMOND
TW9 1TW
www.kapeti.com

Project Title

11 King St Richmond
Efes Premium Restaurant Project

FIRE STRATEGY PLAN

LEGEND

-  Fire Extinguisher
-  Fire Exit
-  Fire Alarm Button / Call Point
-  Fire Detection Panel
-  Exit Route
-  Heat Detection
-  Fire Detection
-  Emergency Light

GENERAL NOTES

*ALL WORK MUST COMPLY WITH LOCAL AND NATIONAL REGULATORY REQUIREMENTS. CONSULTANTS TO CONFIRM THAT SPECIFIED LAMPS AND WATTAGE ARE APPROPRIATE FOR INDICATED AREAS & APPLICATIONS.

*ALL WORKS TO BE UNDERTAKEN BY CERTIFIED INSTALLERS.


*DIMENSIONS IN TECHNICAL PROJECTS HAVE TO BE VERIFY BY MANUFACTURERS & INSTALLERS BEFORE APPLICATION, AND REQUIRED REVISIONS HAVE TO BE APPLIED.

Drawing Title

SHEET	16/-	SHEET SIZE	A0	REV02
SCALE	1/50			
DESIGN TEAM	SERVETYUKSEL CANANPERVIS			
CONTROLLED BY	KAPETIDESIGN			
DATE	24.07.2024			

GROUND FLOOR PLAN

PLEASE VERIFY ALL DIMENSIONS ON SITE. DO NOT SCALE FROM DRAWINGS. LARGER SCALE DRAWINGS TAKE PRECEDENCE OVER SMALLER SCALE DRAWINGS. ANY DISCREPANCIES NOT BROUGHT TO OUR IMMEDIATE ATTENTION WILL BE DEEMED TO BE THE RESPONSIBILITY OF THE CONTRACTOR OR FABRICATOR INVOLVED. COPYRIGHT OF THIS DRAWING IS RESERVED BY KAPETI AND IT IS CREATED ONLY FOR USE IN RICHMOND RESTAURANT PROJECT.
IT IS ISSUED ON THE CONDITION THAT IT IS NOT REPRODUCED EITHER WHOLLY OR IN PART WITHOUT THE CONSENT OF KAPETI LTD. ALL DRAWINGS ARE TO BE READ IN CONJUNCTION WITH THE SCHEDULE OF FINISHES AND THE SPECIFICATION DOCUMENTS.

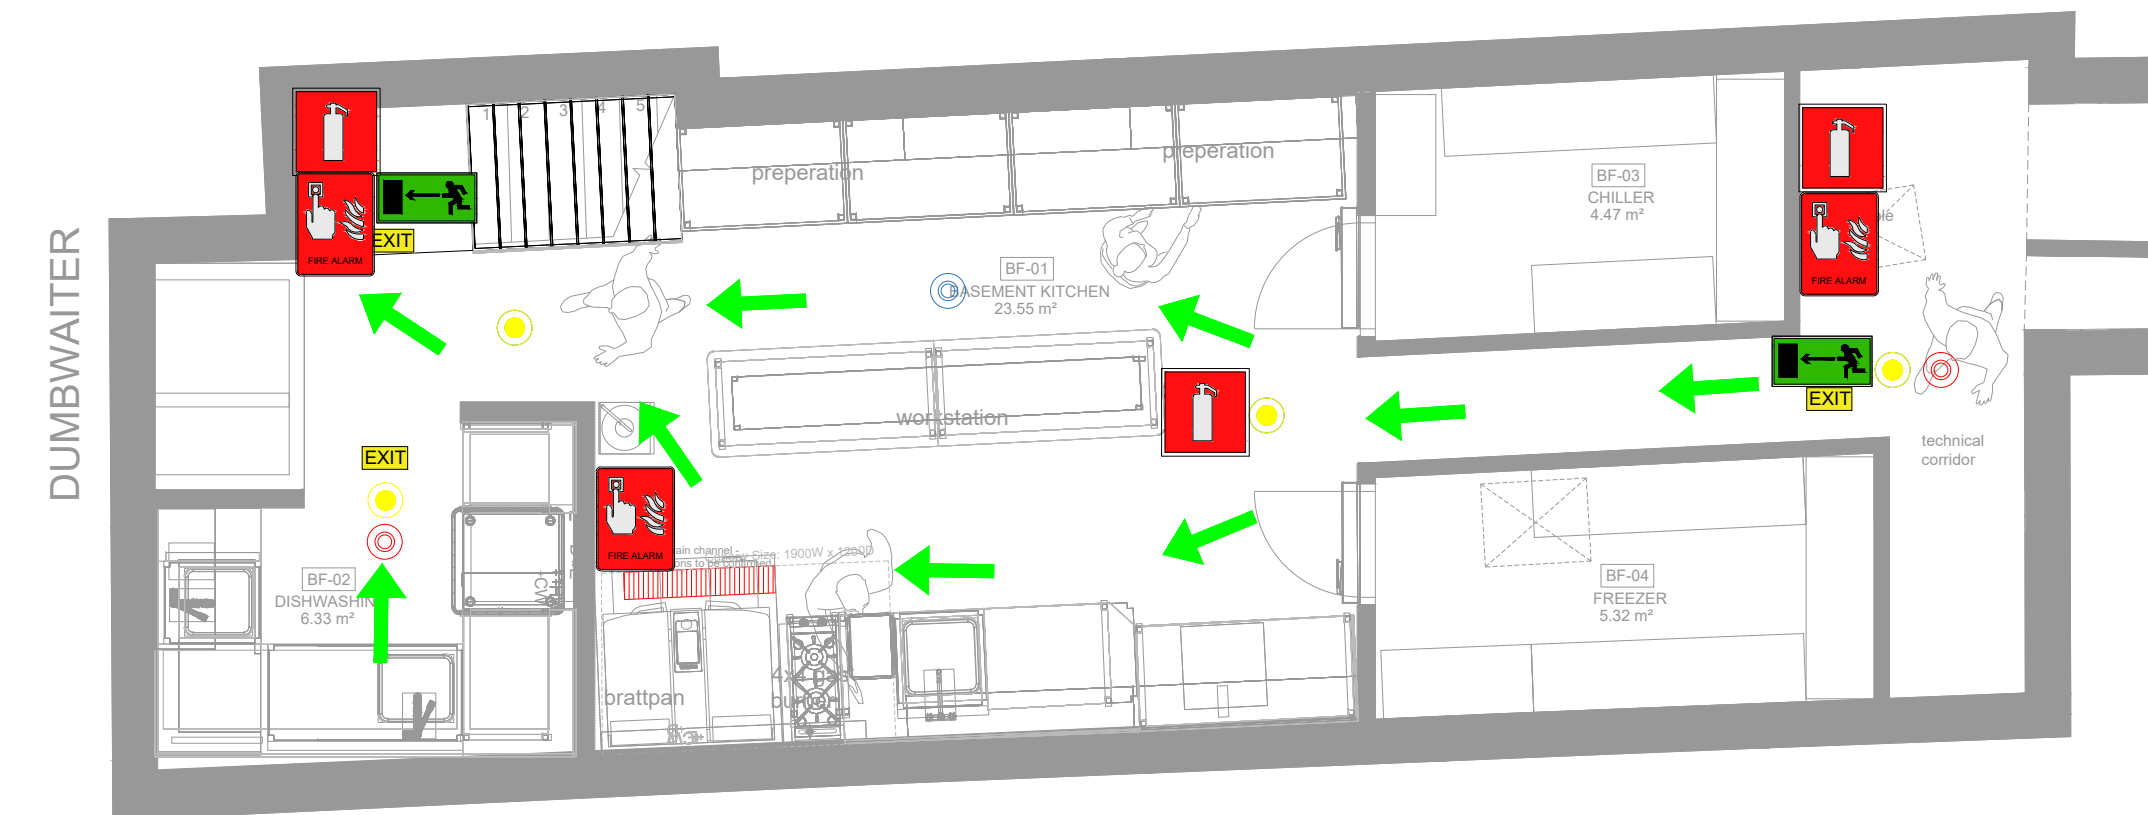

Kapeti Interior Architecture


 






1ST FLOOR 34 HILL STREET
RICHMOND
TW9 1TW
www.kapeti.com

Project Title

11 King St Richmond
Efes Premium Restaurant Project

FIRE STRATEGY PLAN

LEGEND

-  Fire Extinguisher
-  Fire Exit
-  Fire Alarm Button / Call Point
-  Fire Detection Panel
-  Exit Route
-  Heat Detection
-  Fire Detection
-  Emergency Light

GENERAL NOTES

*ALL WORK MUST COMPLY WITH LOCAL AND NATIONAL REGULATORY REQUIREMENTS. CONSULTANTS TO CONFIRM THAT SPECIFIED LAMPS AND WATTAGE ARE APPROPRIATE FOR INDICATED AREAS & APPLICATIONS.

*ALL WORKS TO BE UNDERTAKEN BY CERTIFIED INSTALLERS.

*DIMENSIONS IN TECHNICAL PROJECTS HAVE TO BE VERIFY BY MANUFACTURERS & INSTALLERS BEFORE APPLICATION, AND REQUIRED REVISIONS HAVE TO BE APPLIED.

Drawing Title

SHEET	15/-	SHEET SIZE	A0	REV02
SCALE	1/50			
DESIGN TEAM	SERVETYUKSEL CANANPERVIS			
CONTROLLED BY	KAPETIDESIGN			
DATE	24.07.2024			

BASEMENT FLOOR PLAN