


Hawley Close

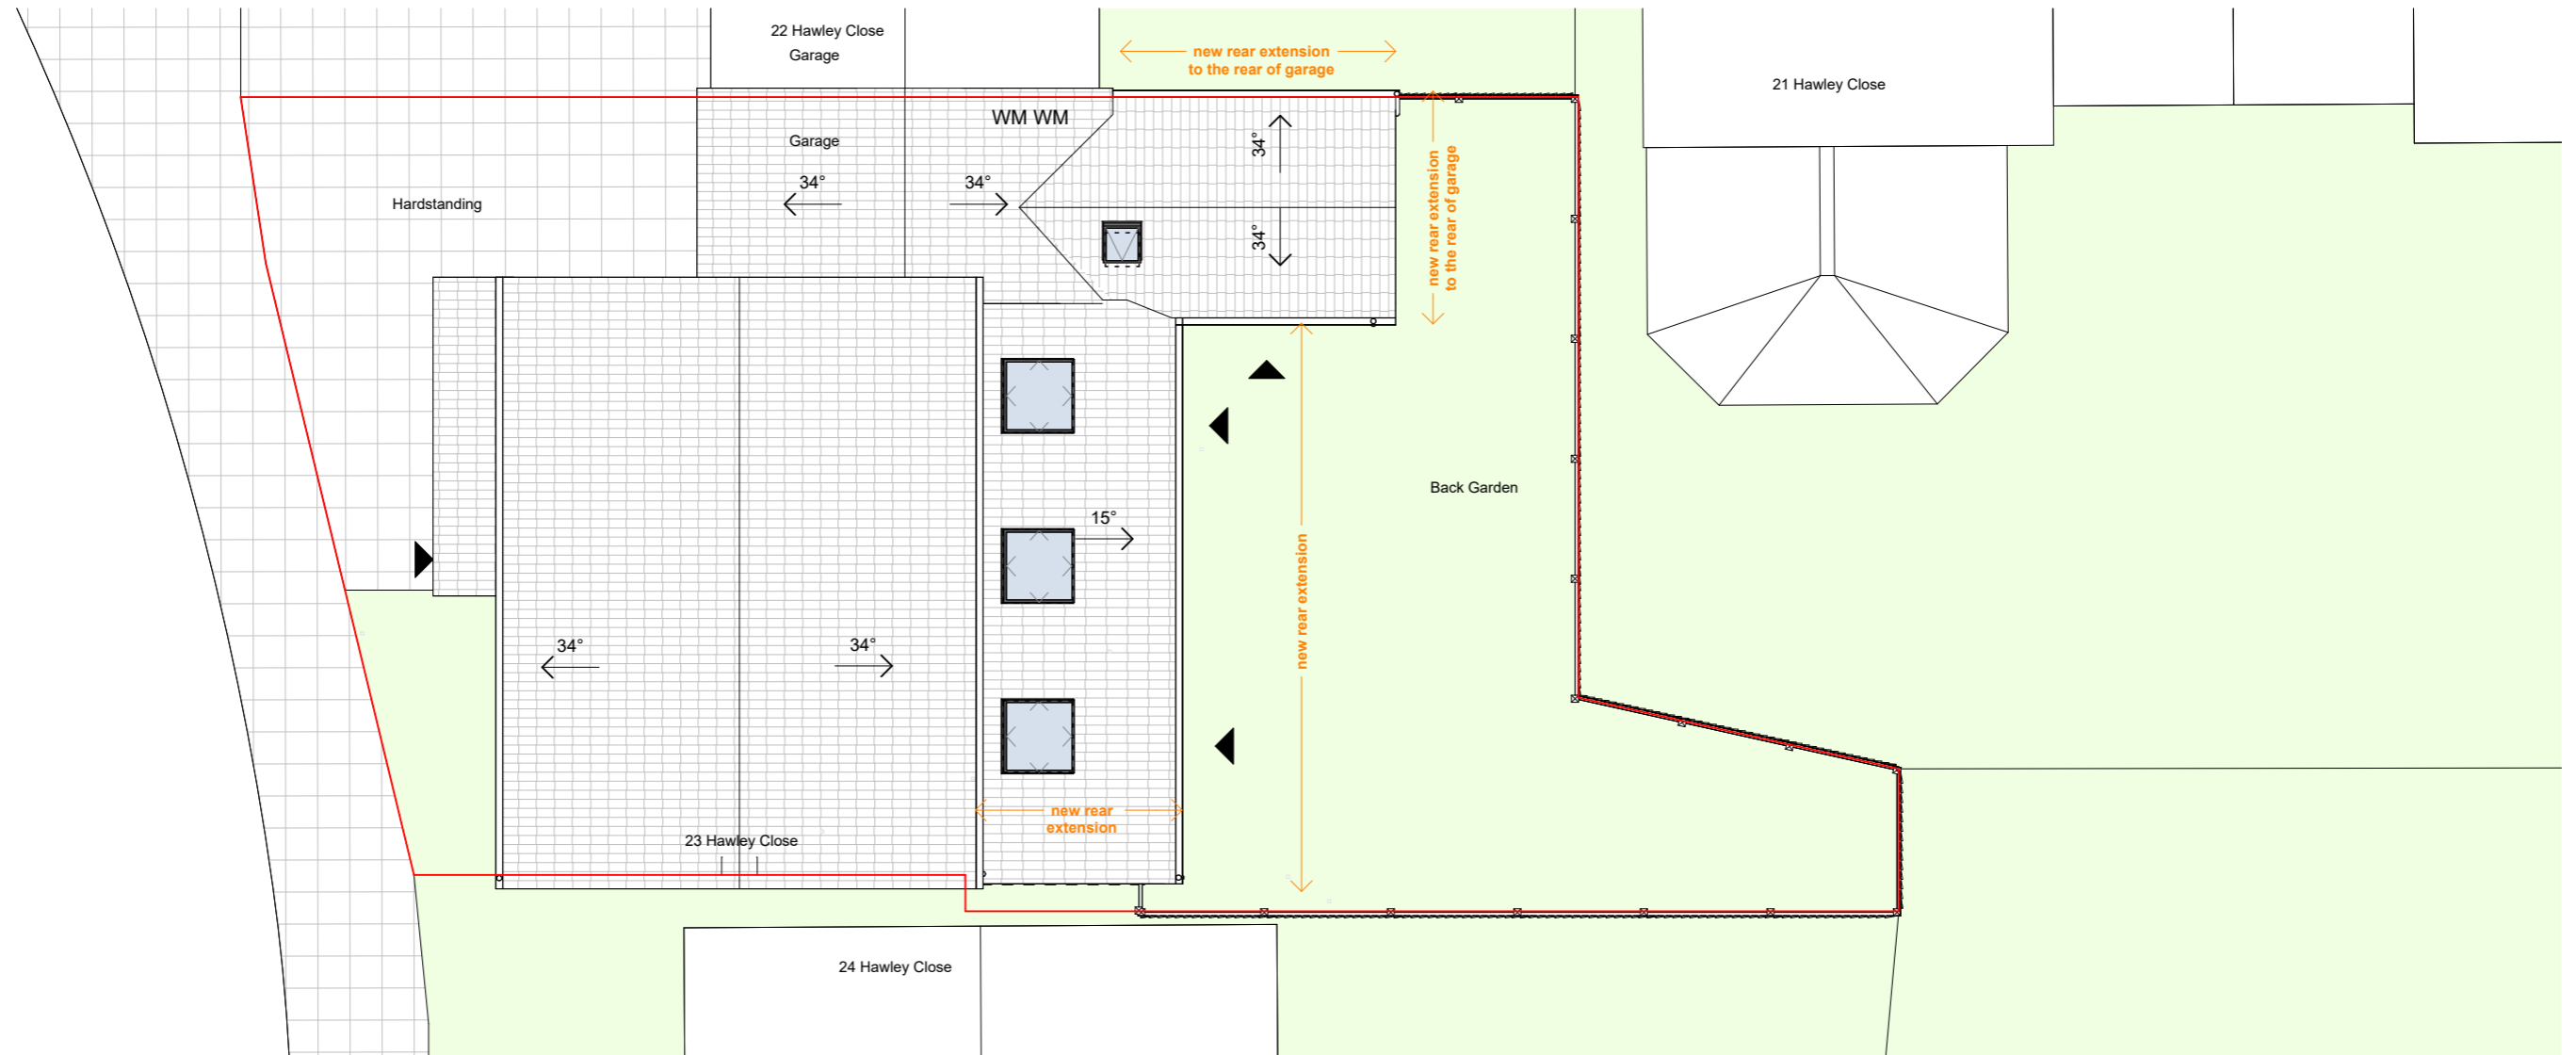


KEY

KEY



- Red Line - Application Boundary
- Grey Lines+ - Structures Existing
- Grey Fill - Structures New
- Black Lines - Structures New
- Orange Lines - Planning Matters

 

PROJECT
House Refurbishment

CLIENT
Katarzyna and Dave
Irwing

TITLE
Proposed Site Plan

SCALE
1 : 100

D MD C MD

DATE
18.04.2024

/ architecture
/ interiors
/ design



ADDRESS
23 Hawley Close
TW123XX Hampton

PURPOSE OF ISSUE
Planning

JOB NO.
2407-TW123

DRAWING NO.
A-PR-001

REVISION
01

07956805212
www.marchindesign.com
march.in.design@gmail.com

NOTE: Planning Drawings. Dimensions govern. Do not scale drawings. All dimensions shall be verified on site before proceeding. The contractor is responsible for checking dimensions, tolerances, levels and references. All discrepancies to be notified in writing to MID. This drawing is to be read in conjunction with all relevant architectural and engineers information. All rights reserved and therein are the property of MID and may not be used or reproduced without consent. Area measurements must not be taken to represent contractual documentation. This drawing may contain data under lease from Ordnance Survey. Unauthorised reproduction infringes crown copyright.

A3