



- NOTES:
1. THIS DRAWING IS THE COPYRIGHT OF COBA DESIGN LTD AND MAY NOT BE REPRODUCED WITHOUT THEIR PRIOR PERMISSION.
 2. THIS DRAWING IS TO BE READ IN CONJUNCTION WITH ALL RELEVANT COBA DESIGN LTD. DRAWINGS.
 3. THIS DRAWING IS NOT TO BE SCALED UNLESS FOR PLANNING PURPOSES. SETTINGS OUT TO BE TO FIGURED DIMENSIONS.

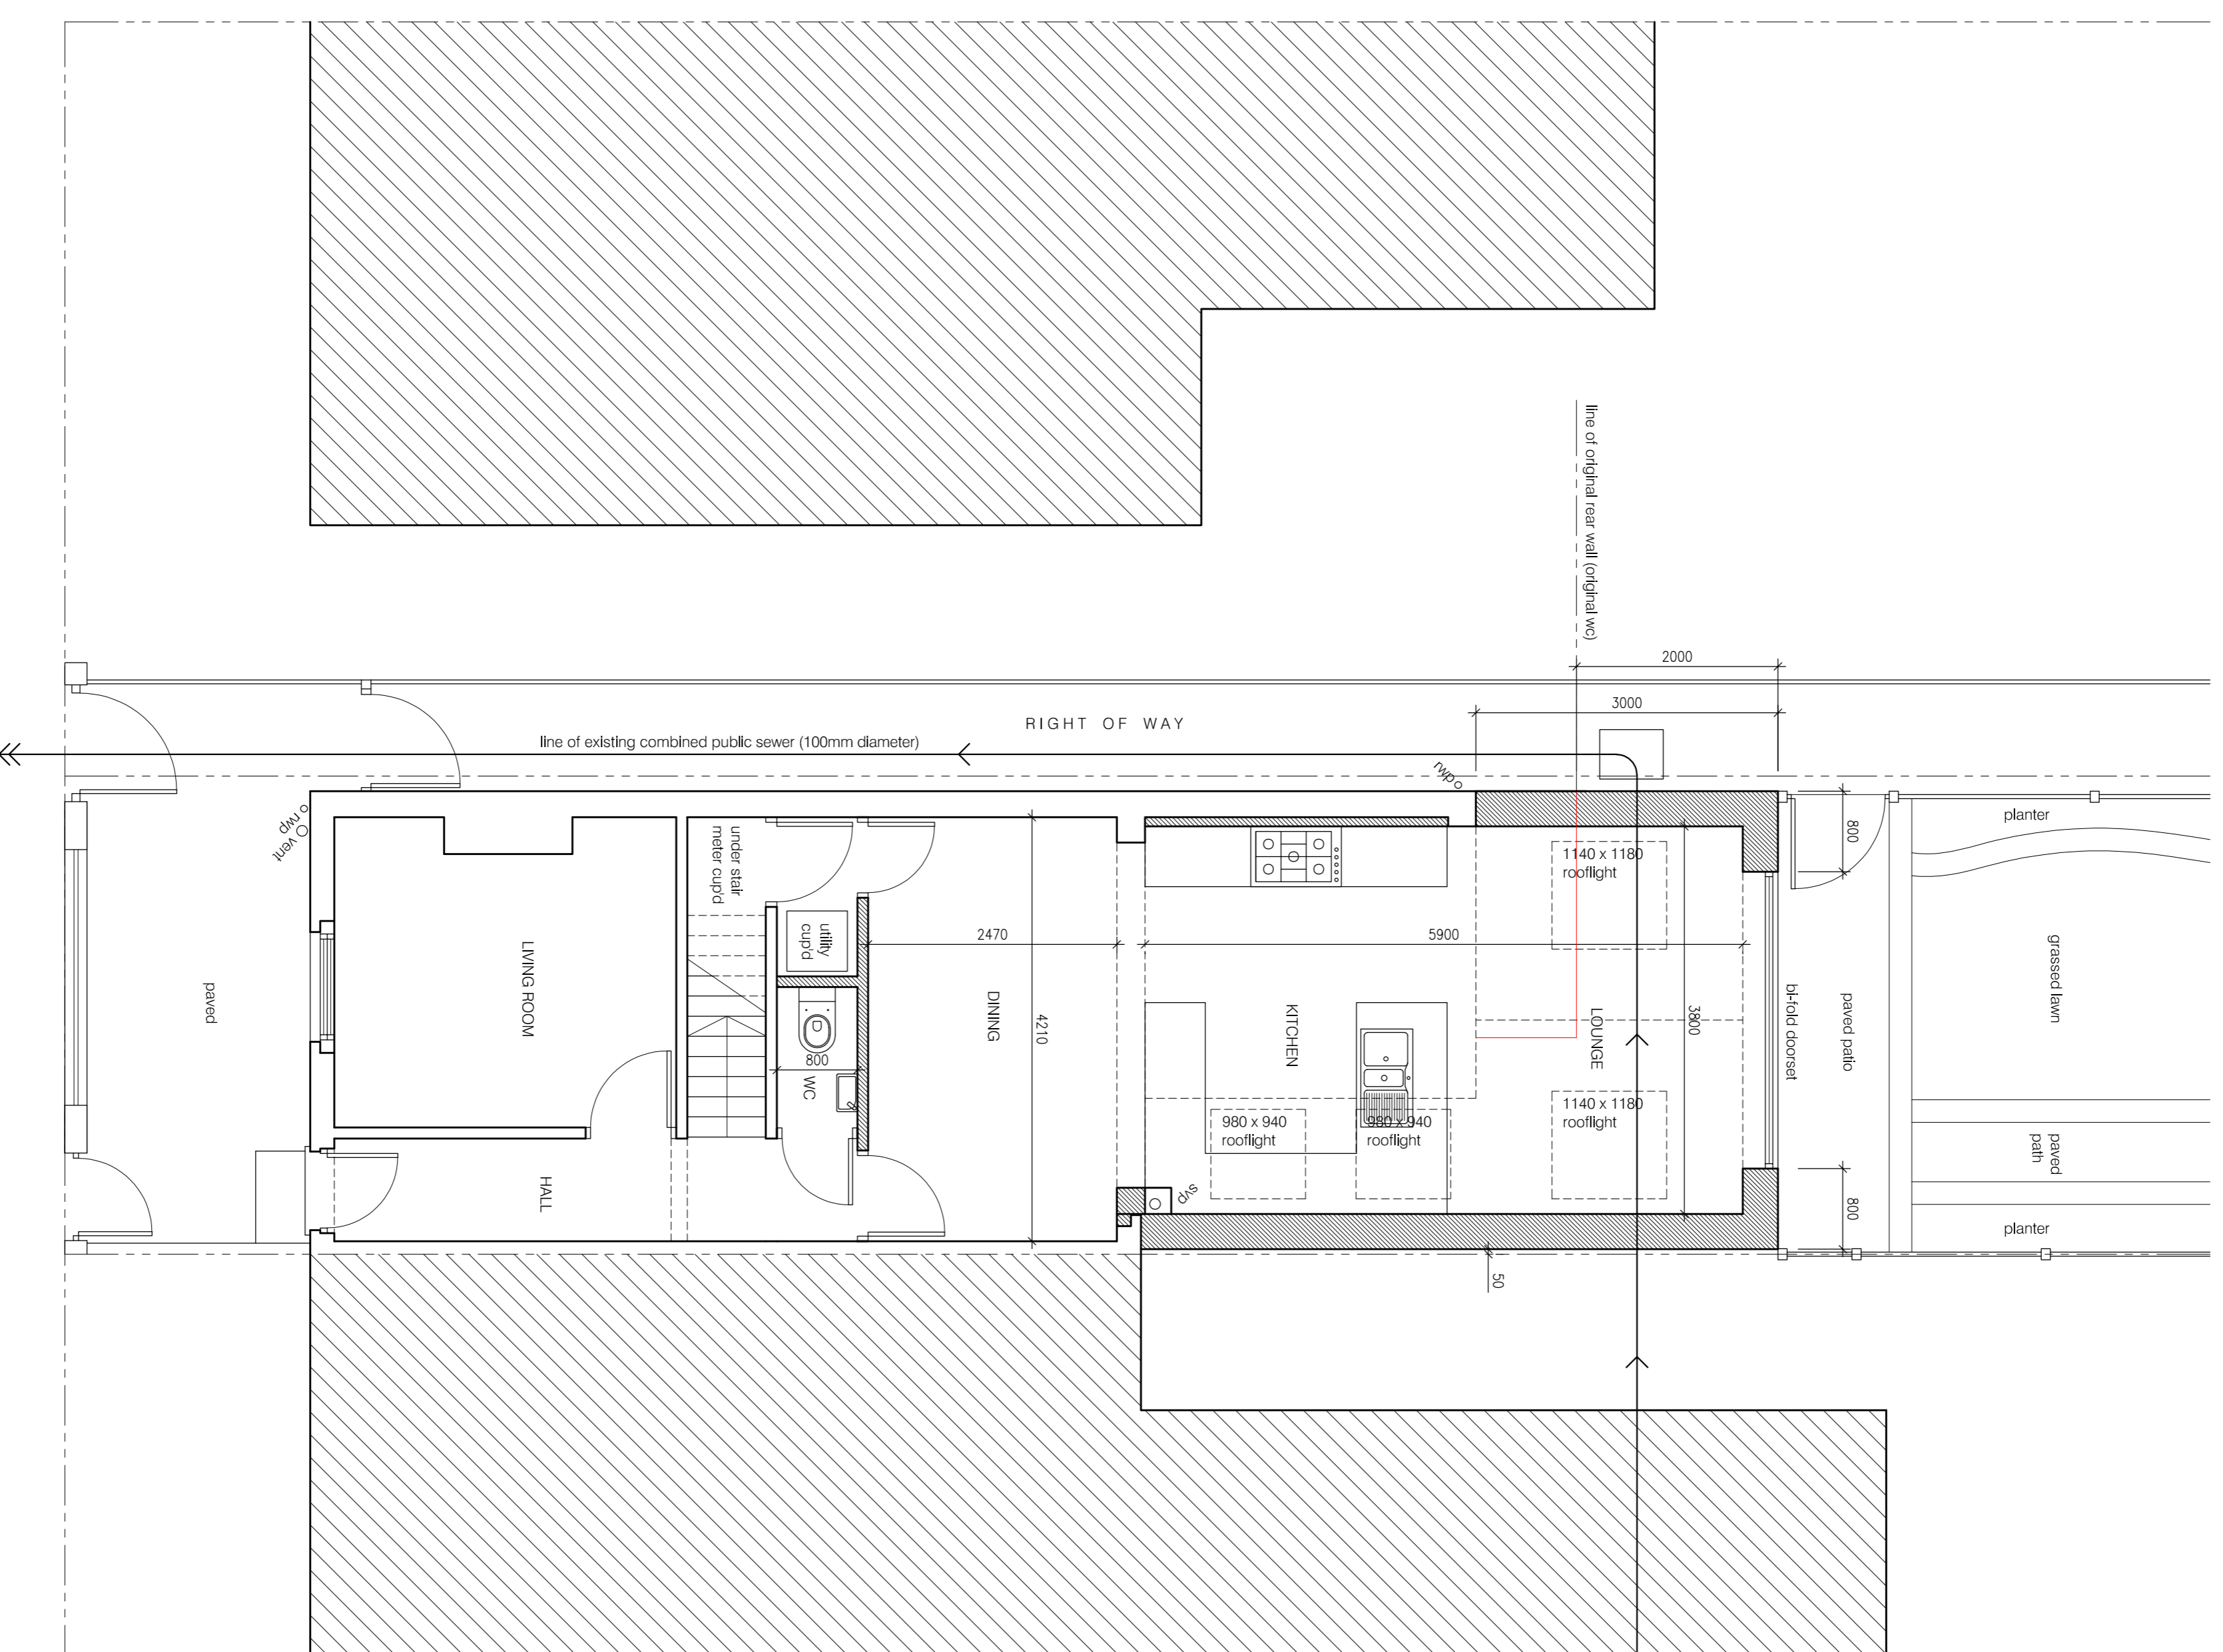

GROUND FLOOR PLAN
SCALE 1:50

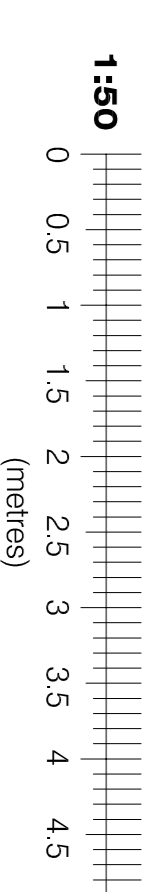

Rev.	Date	Revisions

COBAdesign
ARCHITECTURE

t: 07726 173224
e: gharad@cobadesign.co.uk
w: www.cobadesign.co.uk
a: 3 Cardinal Avenue
Morden
Surrey
SM4 4TA

Client
LOUISE CHANDLER

Job Title
**63 RAILWAY ROAD
TEDDINGTON
TW11 8RZ**

Drawing Title
**PROPOSED
GROUND FLOOR PLAN**

Scale 1:50 @ A1

Date AUG 24 Drawn G.J.

Drawing No. **A1/254/04**

Plot Date: 02 SEPTEMBER 2024