




- NOTES:
1. THIS DRAWING IS THE COPYRIGHT OF COBA DESIGN LTD AND MAY NOT BE REPRODUCED WITHOUT THEIR PRIOR PERMISSION.
 2. THIS DRAWING IS TO BE READ IN CONJUNCTION WITH ALL RELEVANT COBA DESIGN LTD. DRAWINGS.
 3. THIS DRAWING IS NOT TO BE SCALED UNLESS FOR PLANNING PURPOSES. SETTING OUT TO BE TO FIGURED DIMENSIONS.

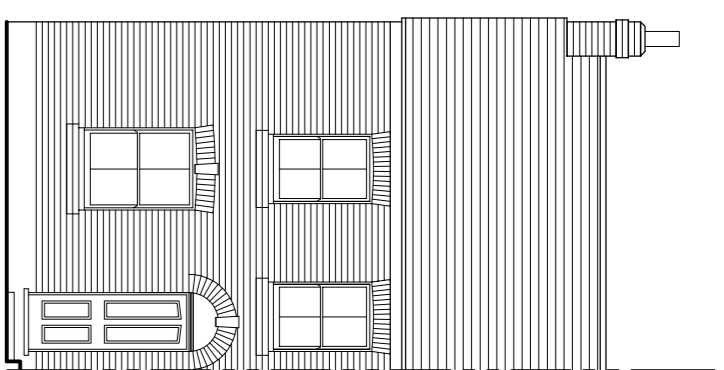


FRONT ELEVATION
SCALE 1:100

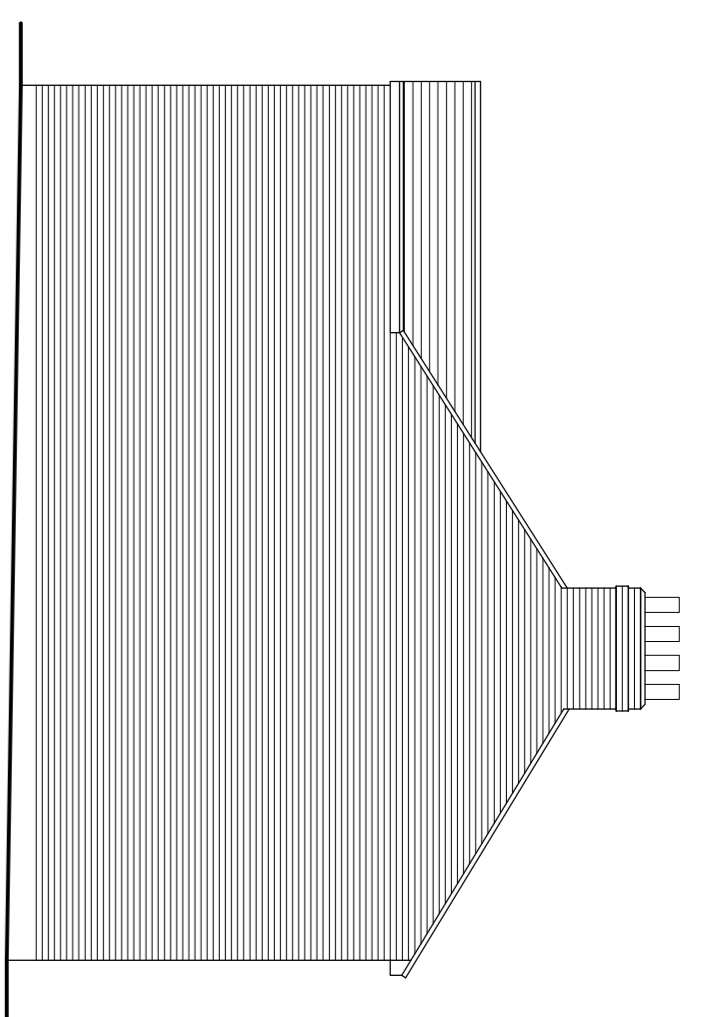


SIDE ELEVATION
SCALE 1:100

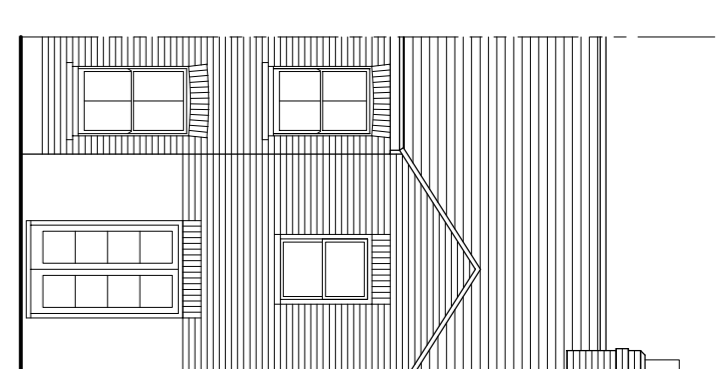


REAR ELEVATION
SCALE 1:100

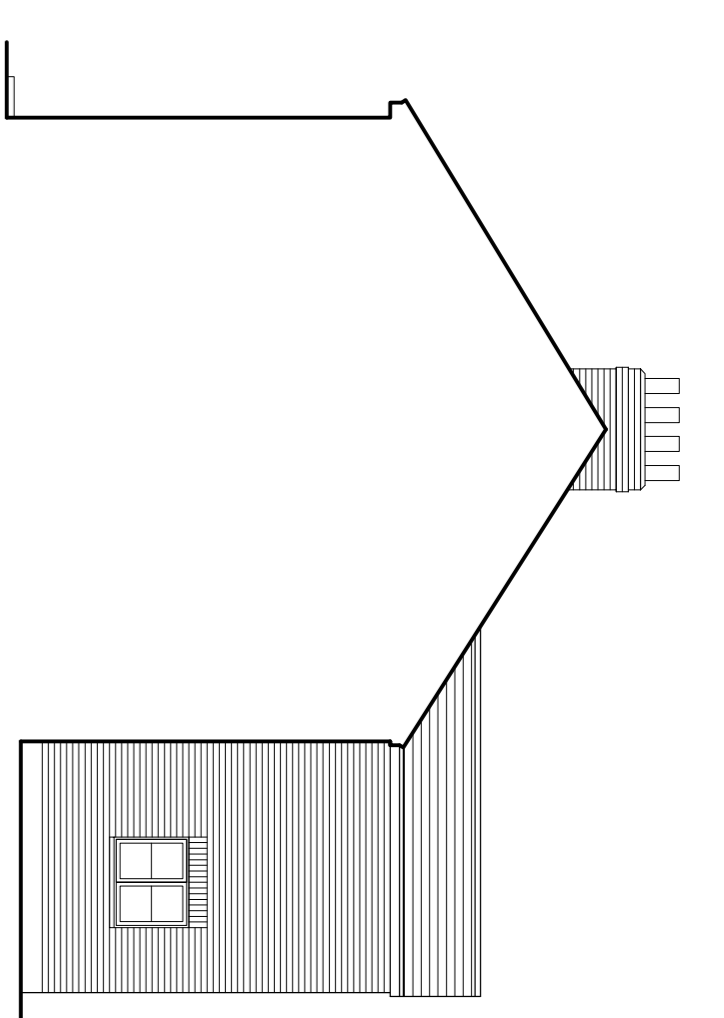


SIDE ELEVATION
SCALE 1:100

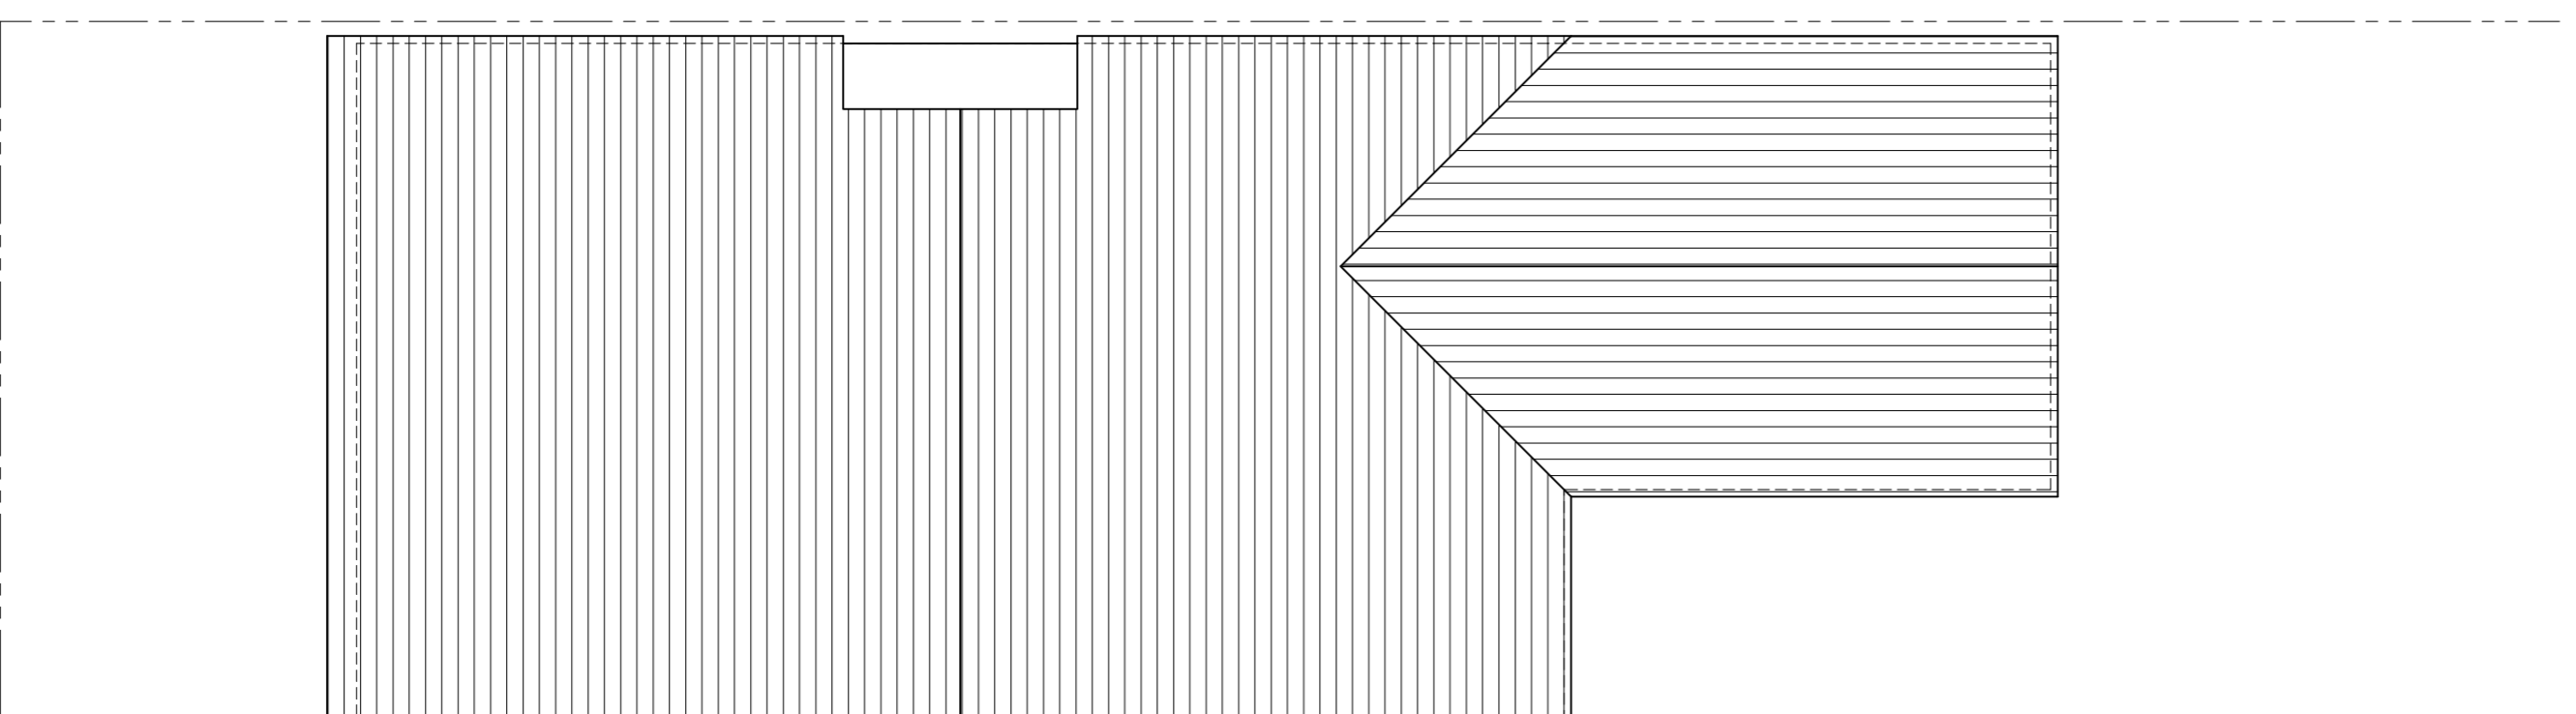

ROOF PLAN
SCALE 1:50

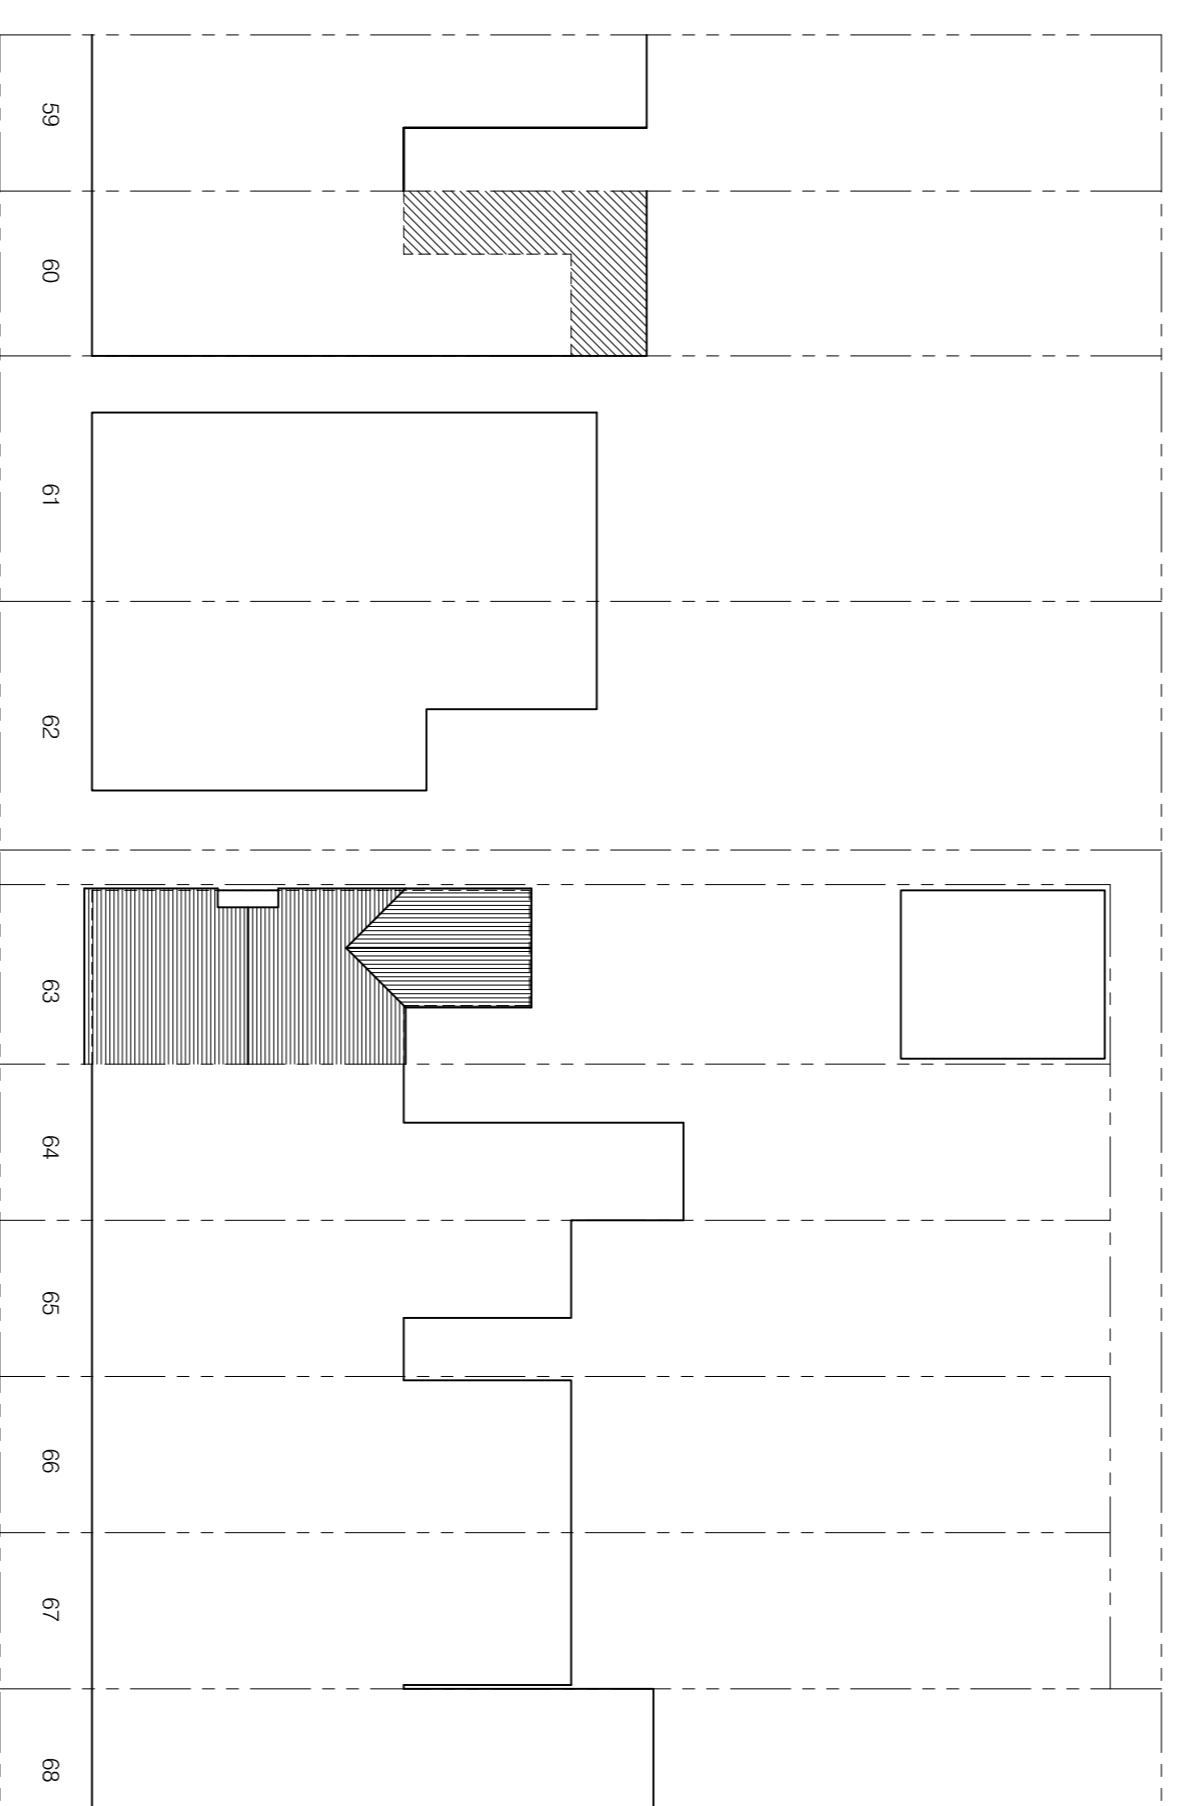

SITE PLAN
SCALE 1:200

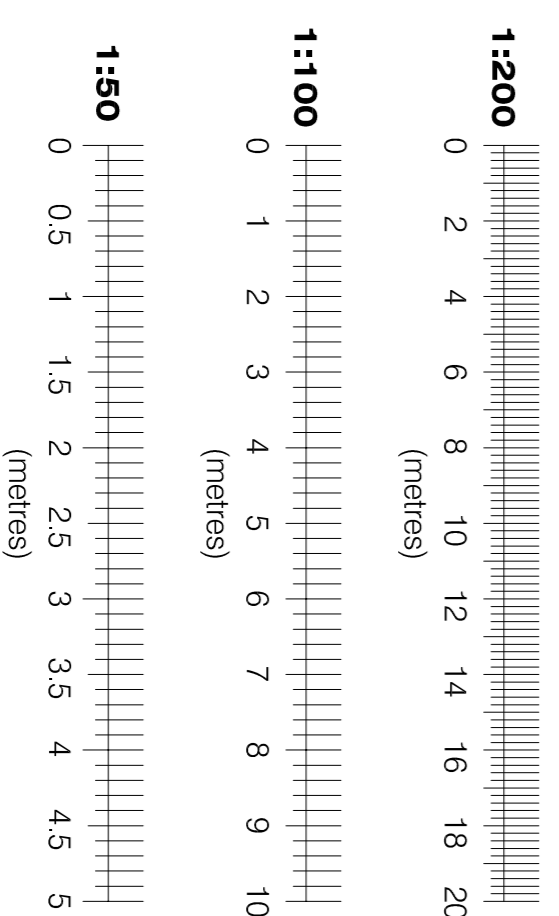

COBAdesign
ARCHITECTURE

t: 07726 173224
e: graham@cobadesign.co.uk
w: www.cobadesign.co.uk
a: 3 Cardinal Avenue
Morden
Surrey SM4 4TA

Client
LOUISE CHANDLER

Job Title
63 RAILWAY ROAD
TEDDINGTON
TW11 8RZ

Drawing Title
EXISTING
ELEVATIONS, ROOF PLAN
AND SITE PLAN

Scale 1:200, 1:100, 1:50 @ A1

Date AUG 24 Drawn G.J.

Drawing No. A1/254/03

Rev.

Plot Date: 02 SEPTEMBER 2024