




FRONT ELEVATION  
SCALE 1:100

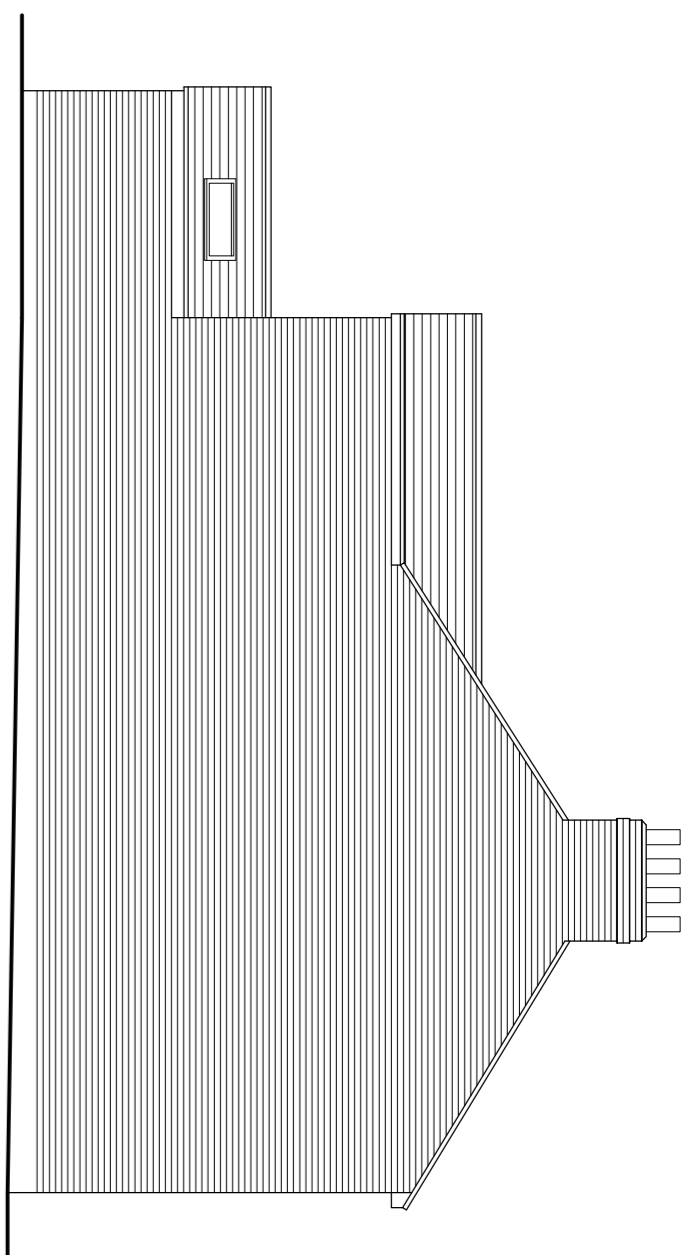

SIDE ELEVATION  
SCALE 1:100

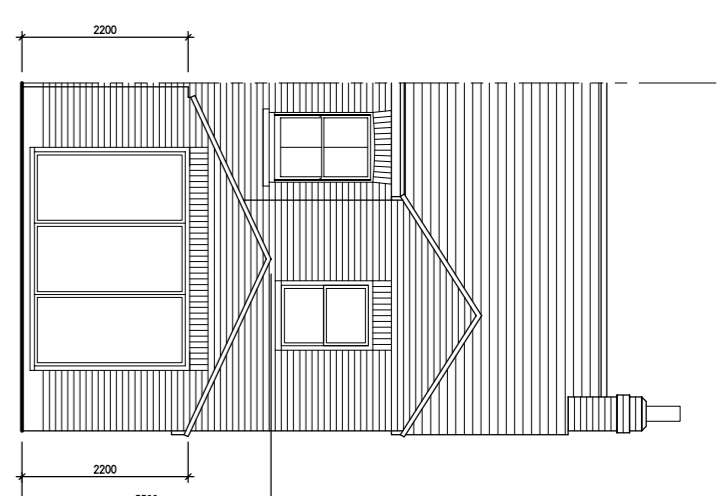


REAR ELEVATION  
SCALE 1:100

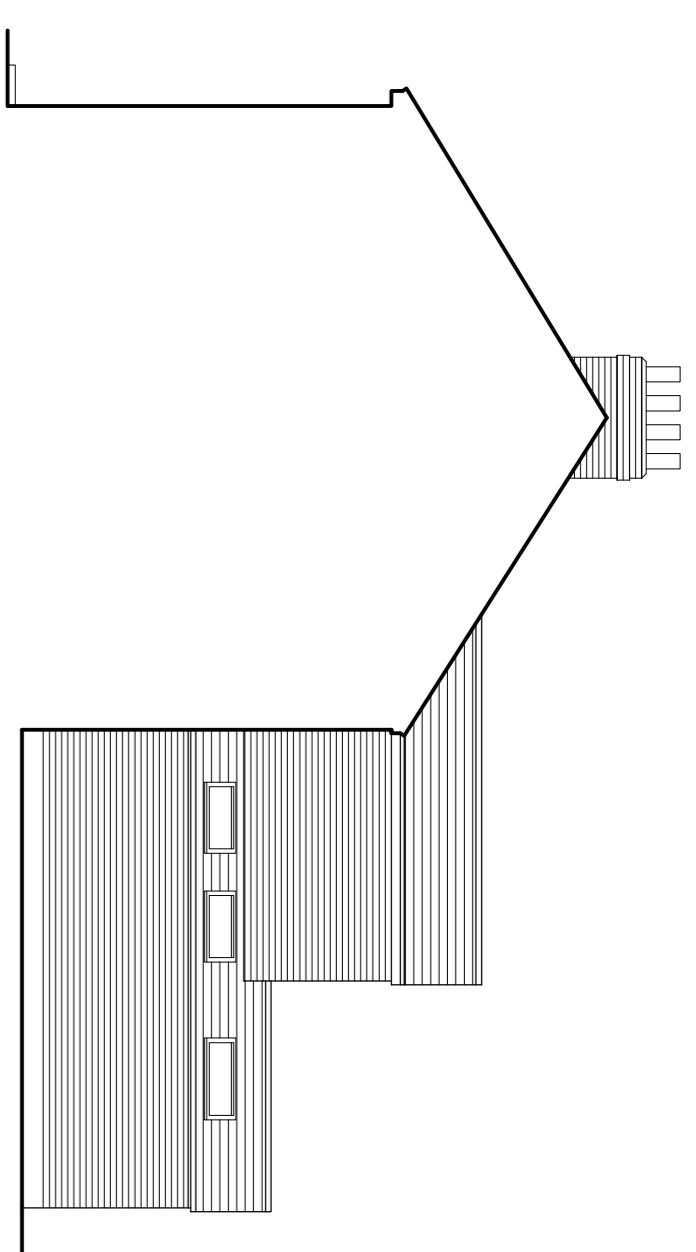


SIDE ELEVATION  
SCALE 1:100

- NOTES:
1. THIS DRAWING IS THE COPYRIGHT OF COBA DESIGN LTD AND MAY NOT BE REPRODUCED WITHOUT THEIR PRIOR PERMISSION.
  2. THIS DRAWING IS TO BE READ IN CONJUNCTION WITH ALL RELEVANT COBA DESIGN LTD. DRAWINGS.
  3. THIS DRAWING IS NOT TO BE SCALED UNLESS FOR PLANNING PURPOSES. SETTING OUT TO BE TO FIGURED DIMENSIONS.



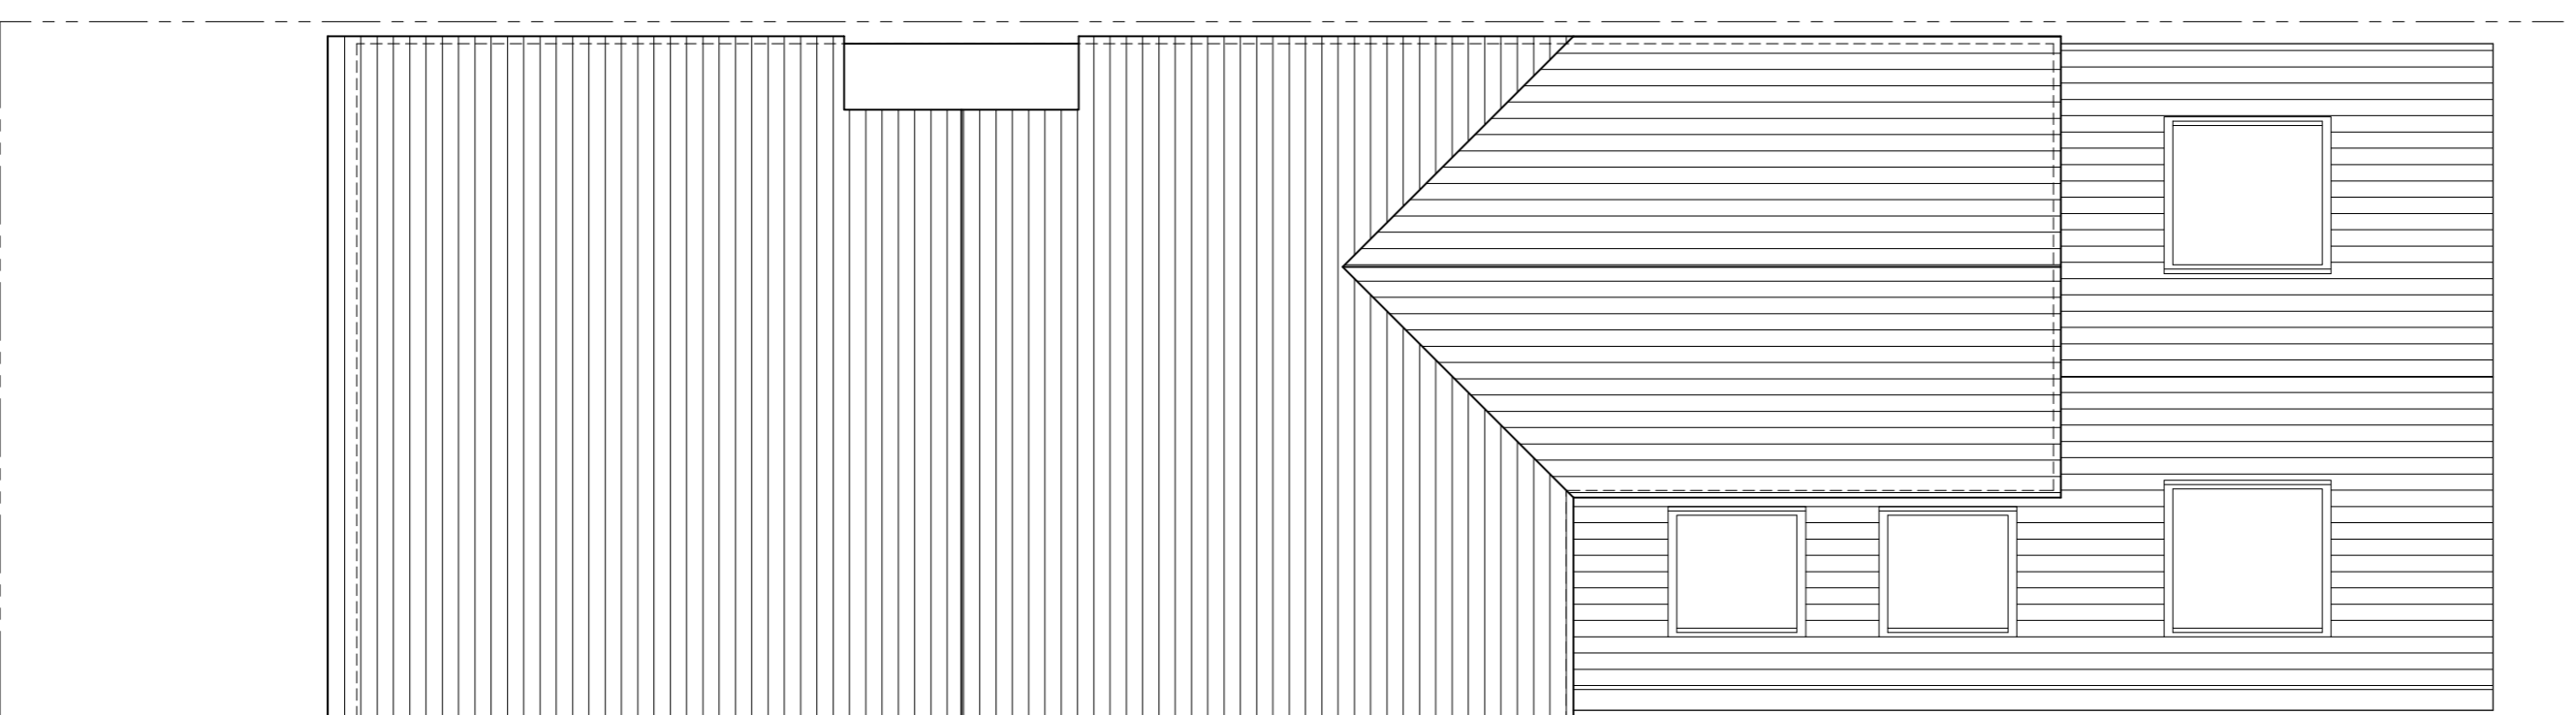


ROOF PLAN  
SCALE 1:50

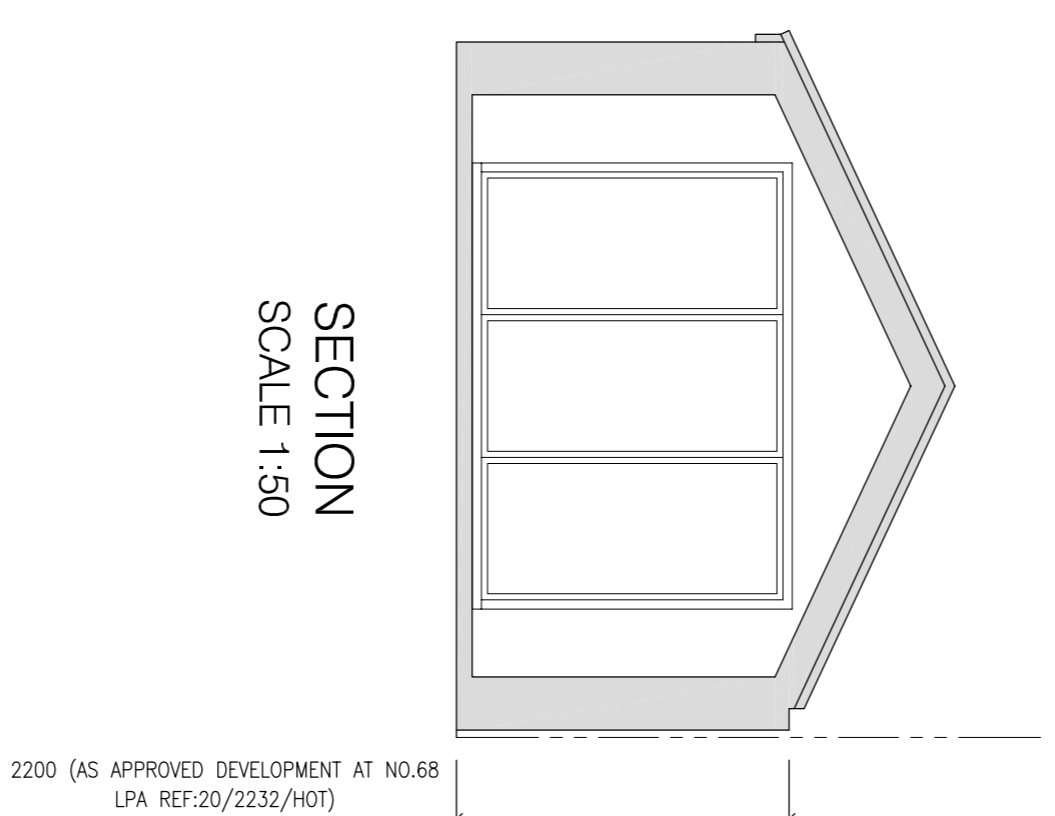

SECTION  
SCALE 1:50

2200 (AS APPROVED DEVELOPMENT AT NO.68  
LPA REF.20/2232/HOT)

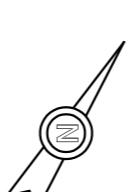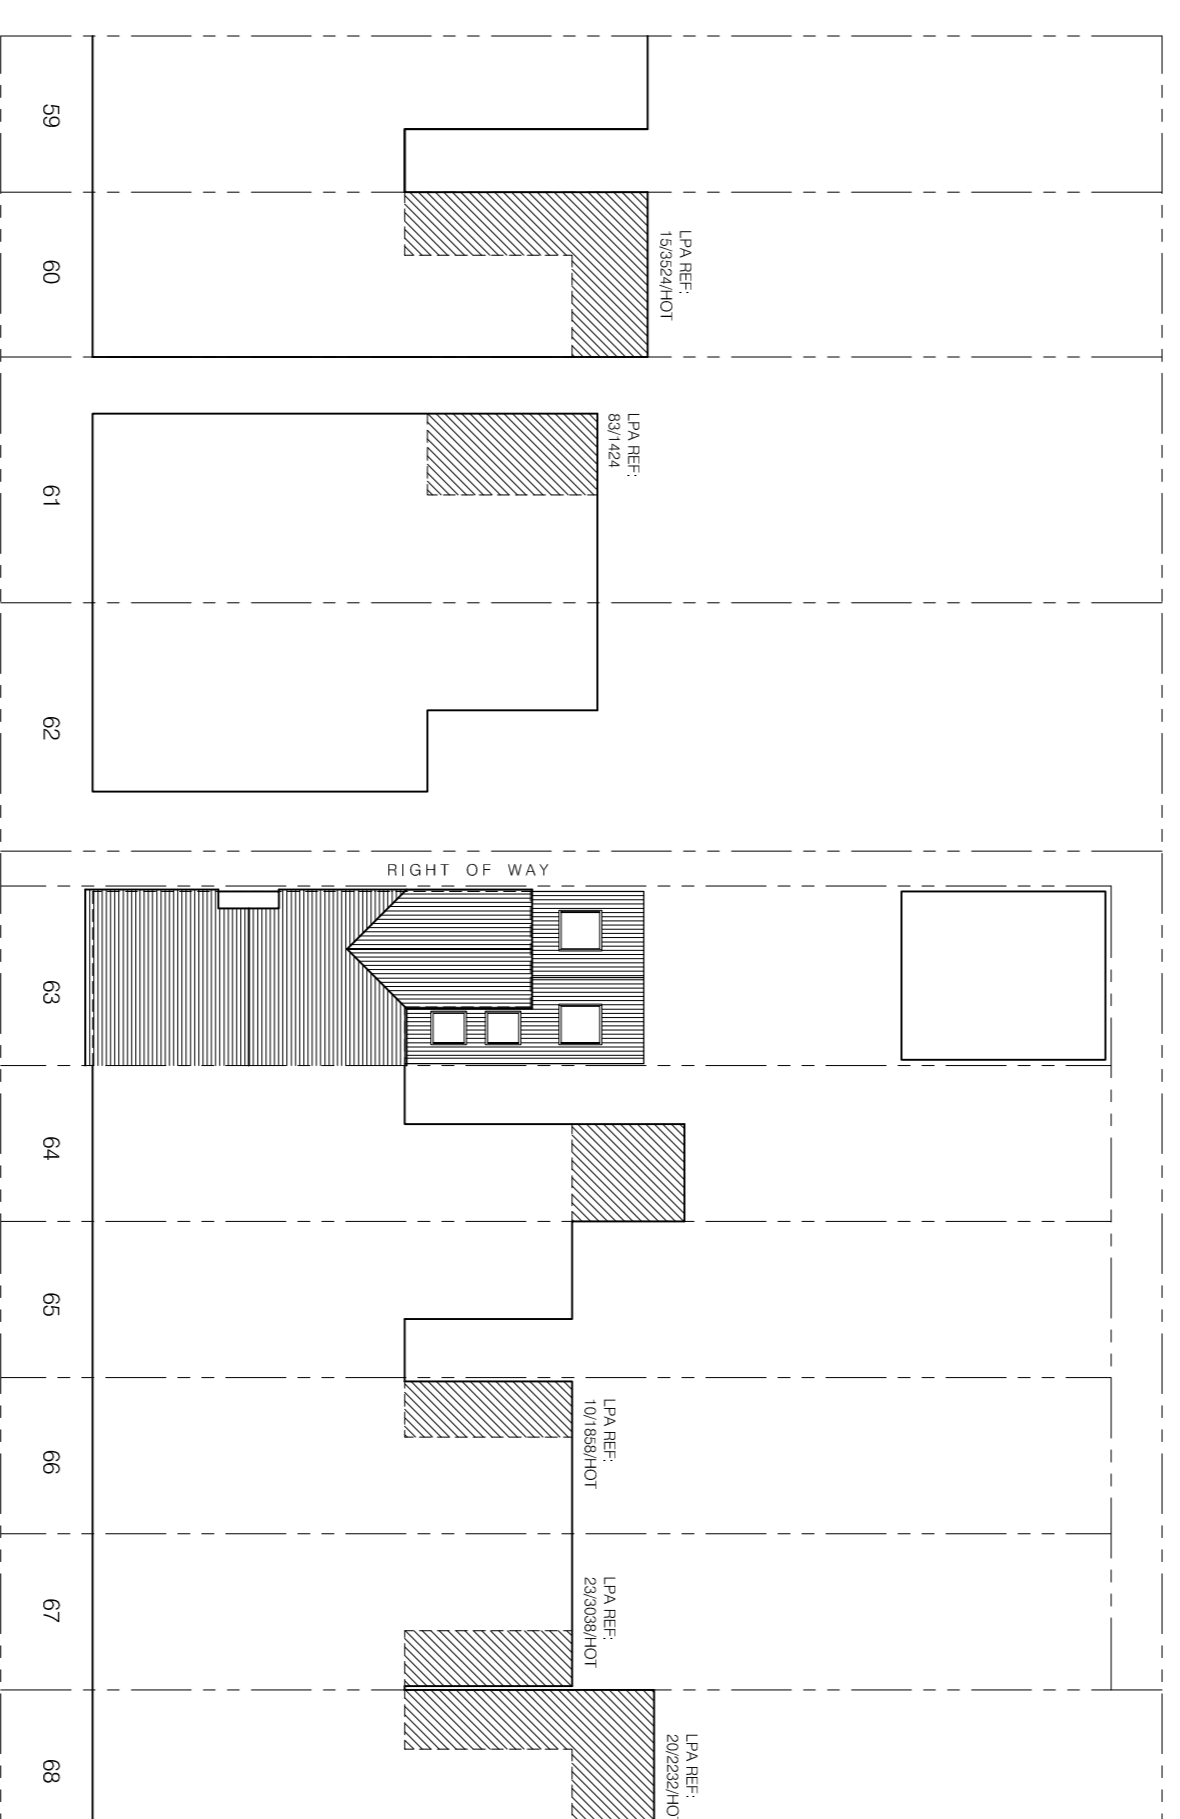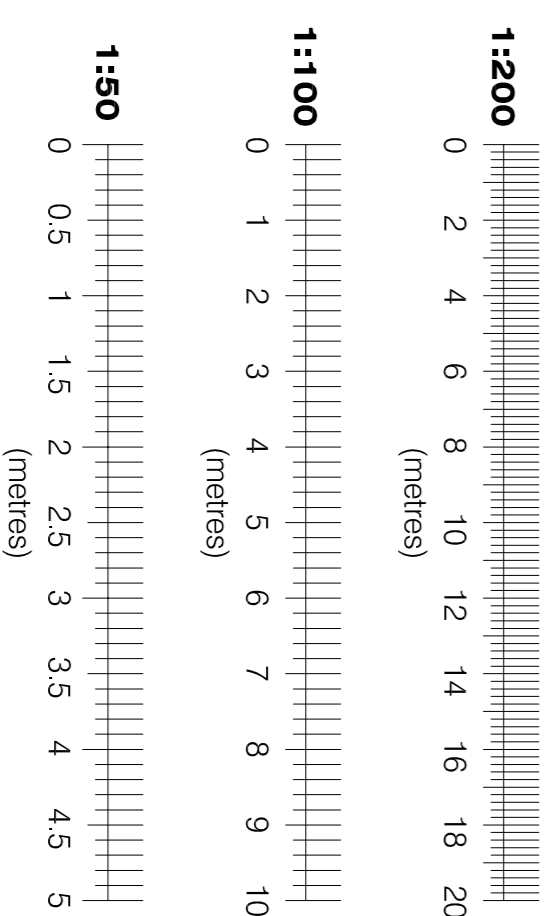

**COBA**design  
ARCHITECTURE

- t: 07726 176224  
e: graham@cobadesign.co.uk  
w: www.cobadesign.co.uk  
a: 3 Cardinal Avenue  
Morden  
Surrey SM4 4TA

Client  
LOUISE CHANDLER

Job Title  
63 RAILWAY ROAD  
TEDDINGTON  
TW11 8RZ

Drawing Title  
PROPOSED  
ELEVATIONS, ROOF PLAN  
AND SITE PLAN

Scale 1:200, 1:100, 1:50 @ A1

Date AUG 24 Drawn G.J.

Drawing No. A1/254/06

Rev.

Plot Date: 02 SEPTEMBER 2024