

- NOTES:
1. THIS DRAWING IS THE COPYRIGHT OF COBA DESIGN LTD AND MAY NOT BE REPRODUCED WITHOUT THEIR PRIOR PERMISSION.
 2. THIS DRAWING IS TO BE READ IN CONJUNCTION WITH ALL RELEVANT COBA DESIGN LTD. DRAWINGS.
 3. THIS DRAWING IS NOT TO BE SCALED UNLESS FOR PLANNING PURPOSES. SETTINGS OUT TO BE TO REQUIRED DIMENSIONS.

Rev.	Date	Revisions

COBAdesign
ARCHITECTURE

t: 07729 173224
e: gharad@cobadesign.co.uk
w: www.cobadesign.co.uk
a: 3 Cardinal Avenue
Morden
Surrey SM4 4TA

Client
LOUISE CHANDLER

Job Title
**63 RAILWAY ROAD
TEDDINGTON
TW11 8RZ**


Drawing Title
**PROPOSED
FIRST FLOOR PLAN**

Scale **1:50 @ A1**

Date **AUG 24** Drawn **G.J.**

Drawing No. **A1/254/05**

Plot Date: 02 SEPTEMBER 2024

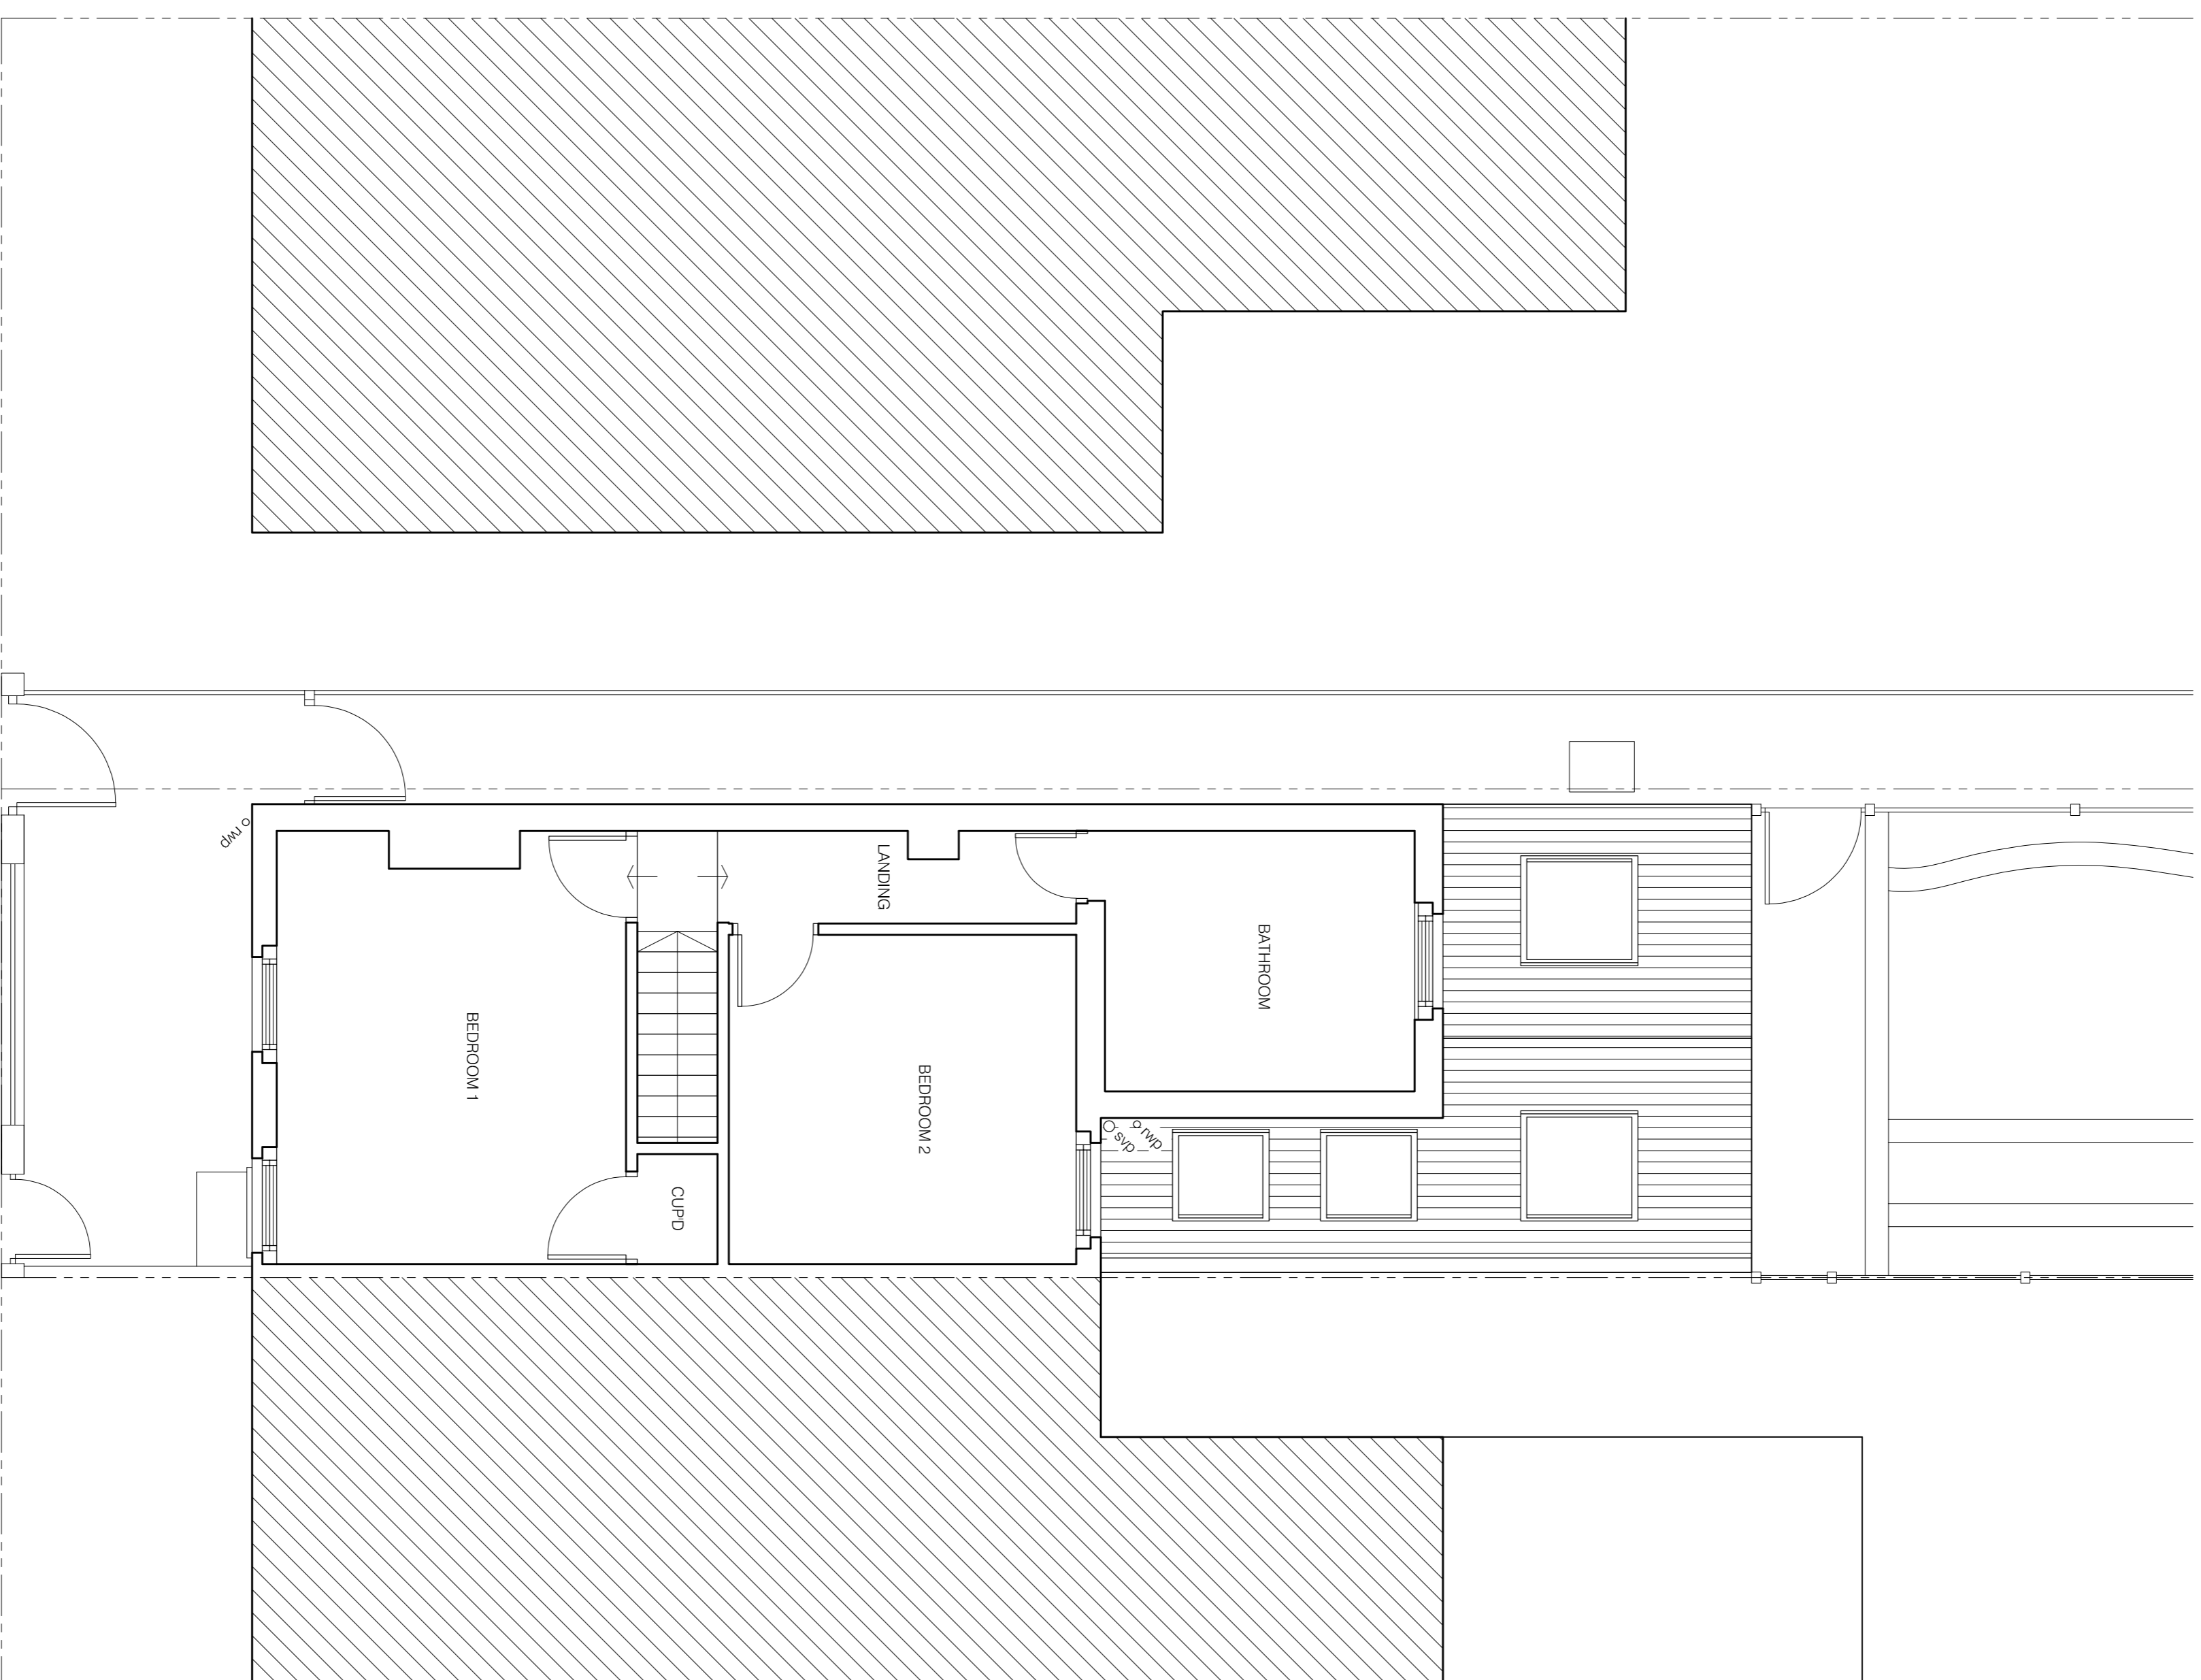

FIRST FLOOR PLAN
SCALE 1:50

