




EXISTING & PROPOSED FRONT ELEVATION

0 1 2 3 4 5 10m

Scale 1:100

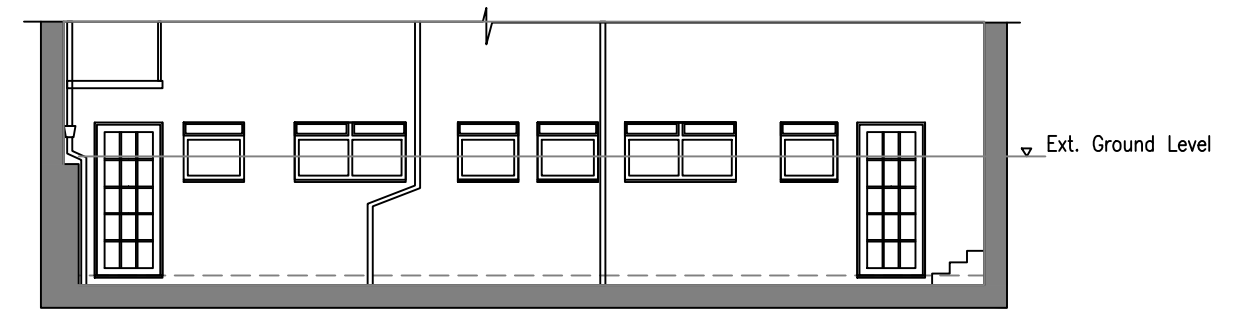

EXISTING & PROPOSED REAR ELEVATION

0 1 2 3 4 5 10m

Scale 1:100

PLANNING ISSUE



4D ARCHITECTS LTD
PLANNING INTERIORS ARCHITECTURE

10 Dene Garens, Thames Ditton, KT7 0BJ T: +44 7702604568 www.4darchitects.co.uk

CLIENT Mr. Paul Danford
PROJECT 157A Kew Road, Richmond, TW9
TITLE EXISTING & PROPOSED ELEVATIONS

SCALE 1:100@A3
DATE AUG 2024
DRN MS

REV.	DESCRIPTION	DATE
DRG NO	2417 PL03	
REV.	A	