



All proposed materials to match existing

All proposed materials to match existing

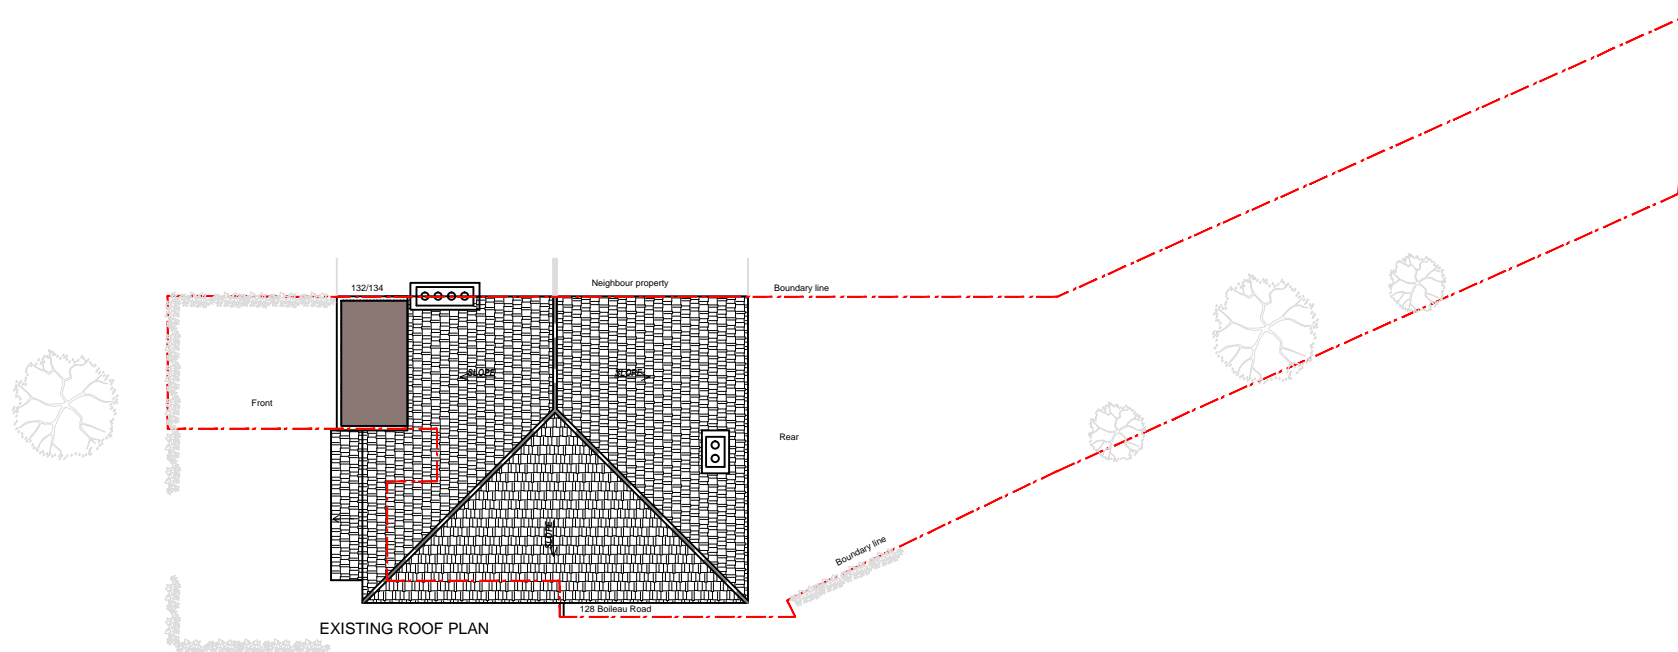

EXISTING SITE PLAN

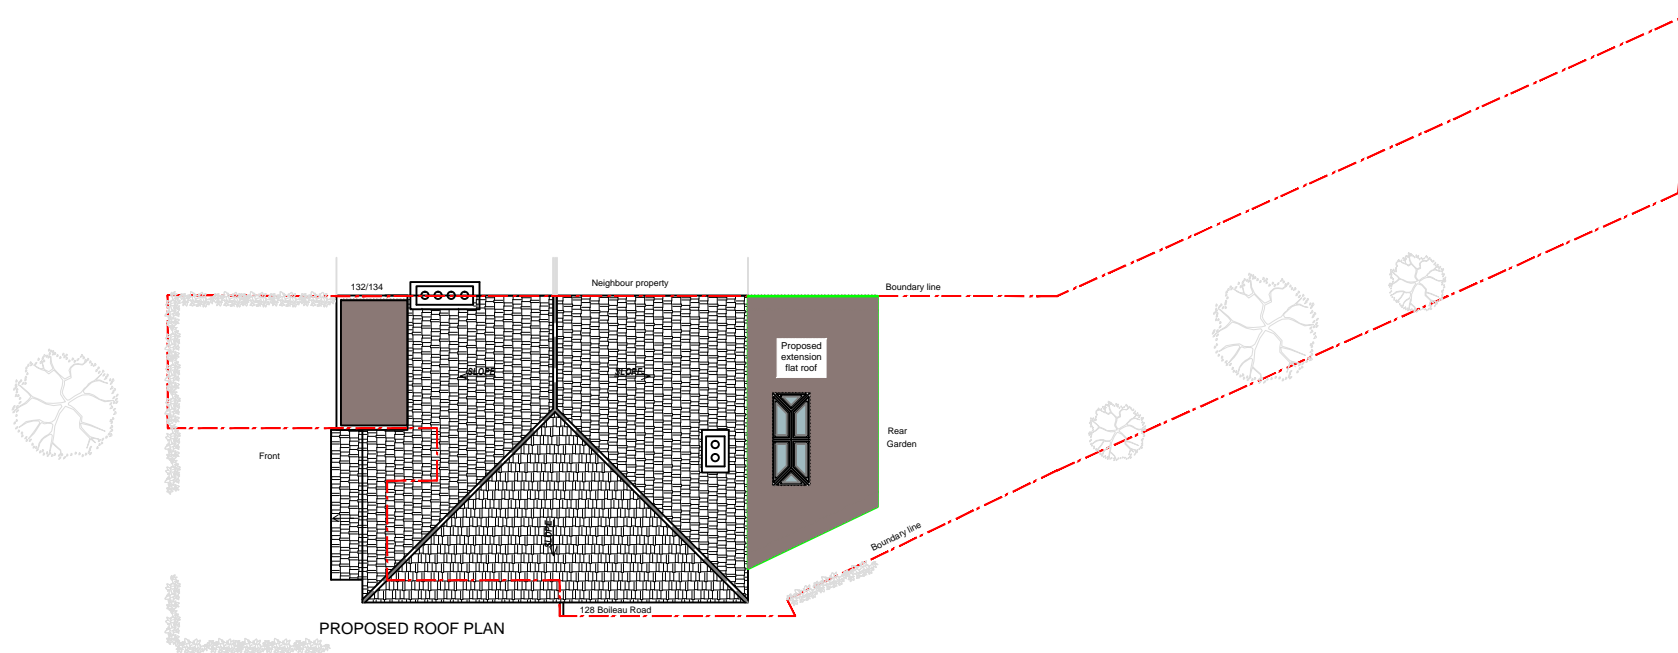

PROPOSED SITE PLAN



Copyright all rights reserved.
 The contents of this drawing can
 not be copied without written
 permission of the
 DRAWNHOUSE LTD



DRAWNHOUSE LTD

Agent
 E.mail: office@drawnhouse.co.uk
 Mob: +44 7999 329377

Key:
 - existing
 - proposed

Project name:
 128 Boileau Road,
 SW13 9BP

Title: EXISTING AND PROPOSED
 SITE PLANS

Project number:
 Drawn:
 Revision:

8927
 AN
 A: 30.08.24

Scale: A3 - 1:200
 Drawing No: 06
 Date: June 2024