


**01 | EXISTING FIRST FLOOR PLAN**  
1:100

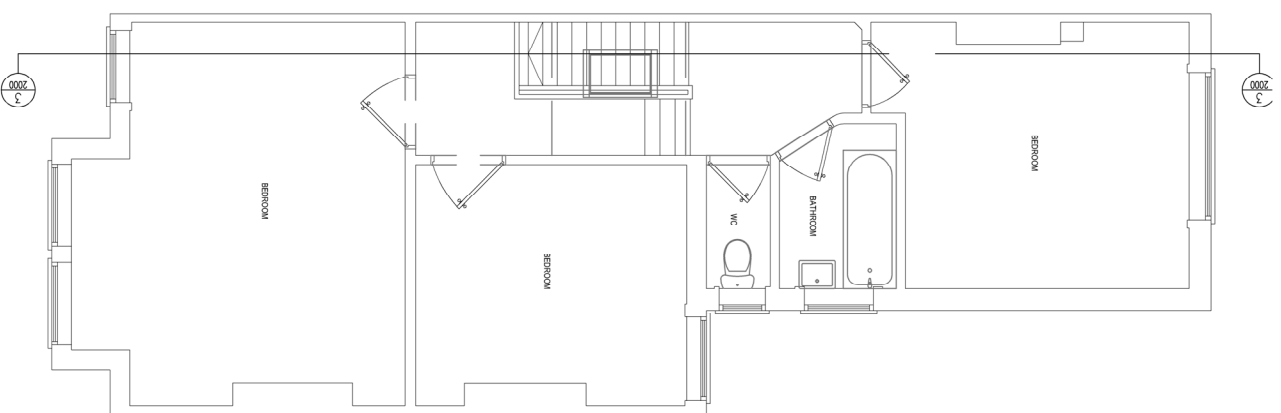


**02 | EXISTING SECOND FLOOR PLAN**  
1:100

NO CHANGE TO THIS FLOOR  
AS PART OF THIS APPLICATION



**03 | EXISTING LOFT PLAN**  
1:100

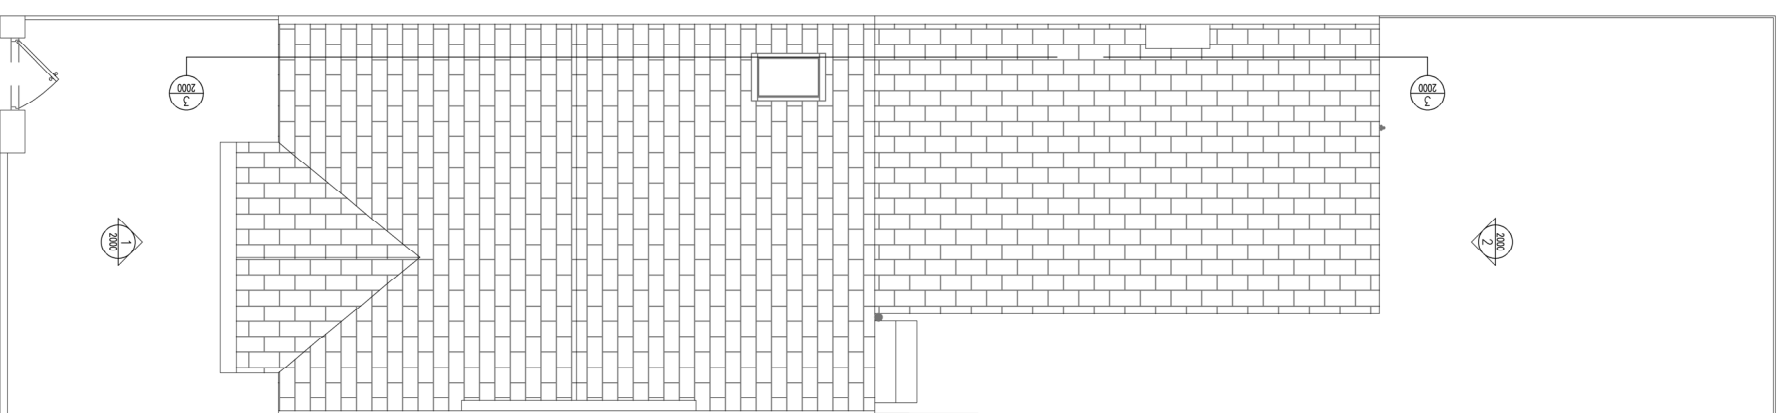

**04 | EXISTING ROOF PLAN**  
1:100

NOT FOR CONSTRUCTION PURPOSES  
DO NOT SCALE DRAWINGS. DIMENSIONS MUST BE CHECKED ON SITE  
TO BE READ IN CONJUNCTION WITH ALL THE OTHER CONSULTANTS DRAWINGS  
FROM THE ARCHITECT OF ANY DISCREPANCIES PRIOR TO CONSTRUCTION

DO NOT SCALE FROM THIS DRAWING  
ALL DIMENSIONS AND LEVELS TO BE CHECKED ONSITE

PROJECT	1052 - 72 SELWYN AVENUE
DRAWING TITLE	EXISTING PLANS
DRAWING NUMBER	1049-DR-1000
SCALE	1:100 @ A3
DATE	15/07/24
STATUS	REVISION
FOR PLANNING	P01