




01 | PROPOSED FRONT ELEVATION
1:100

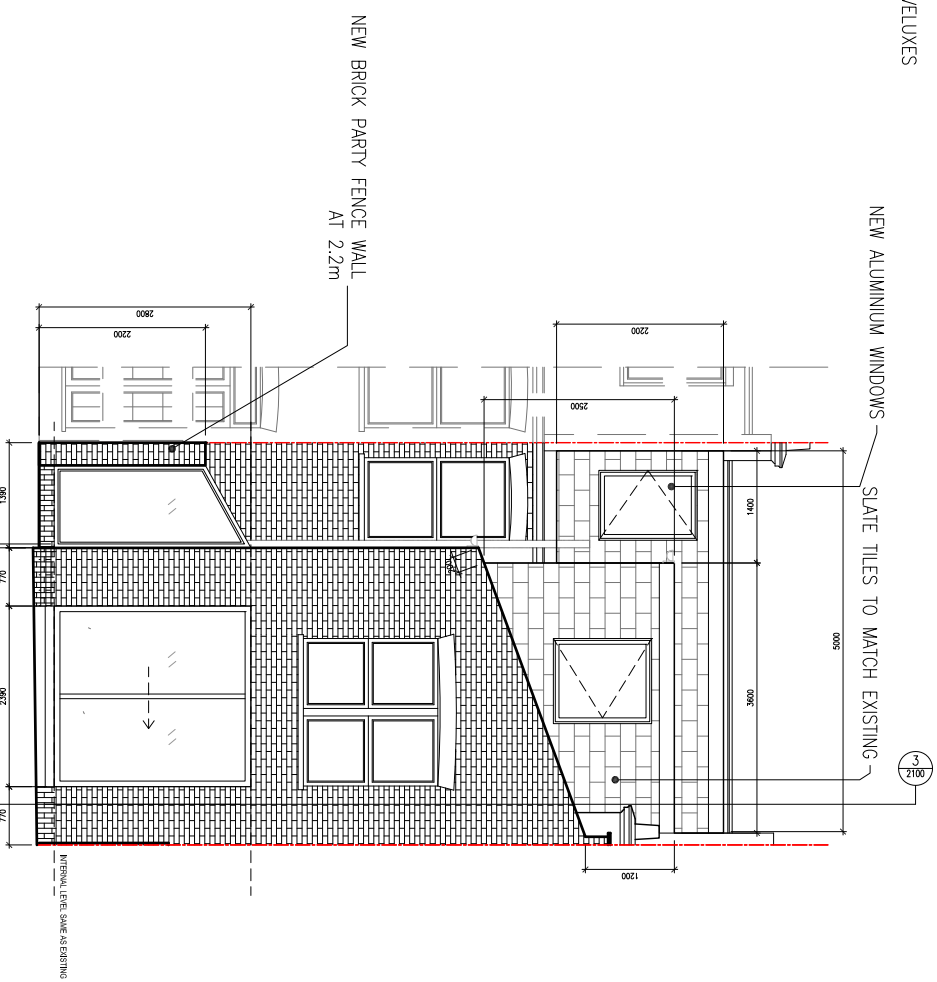


02 | PROPOSED REAR ELEVATION
1:100

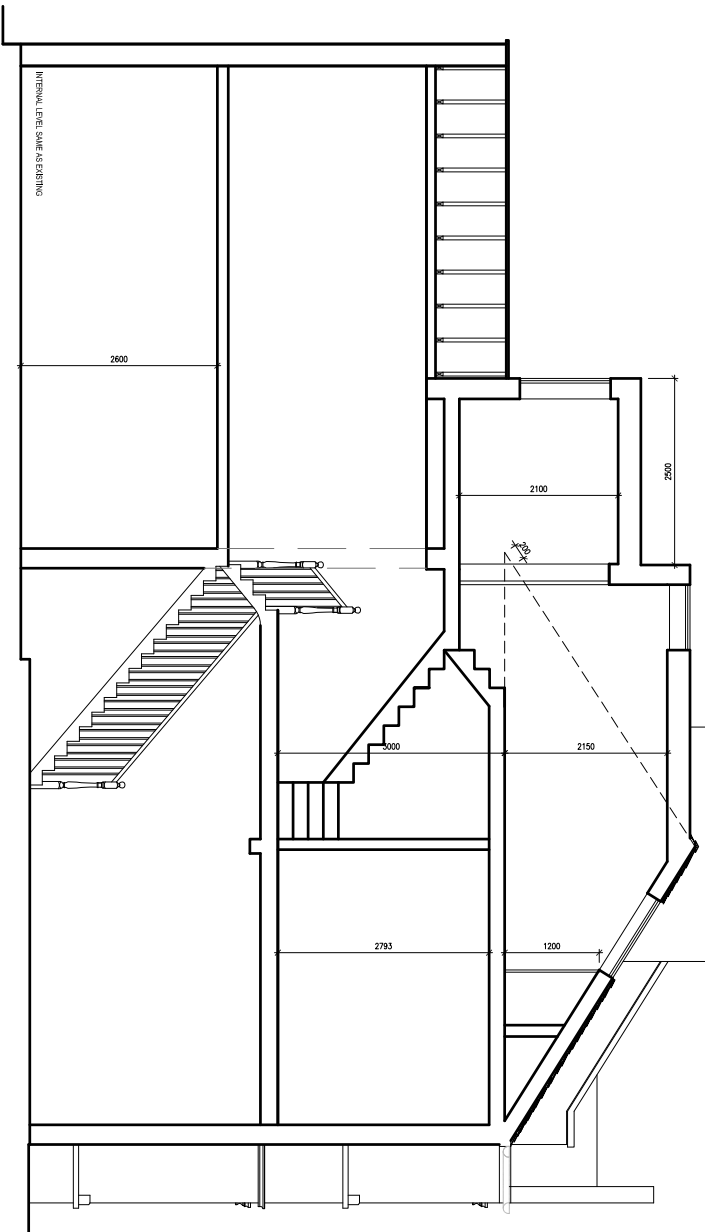

03 | PROPOSED SECTION
1:100

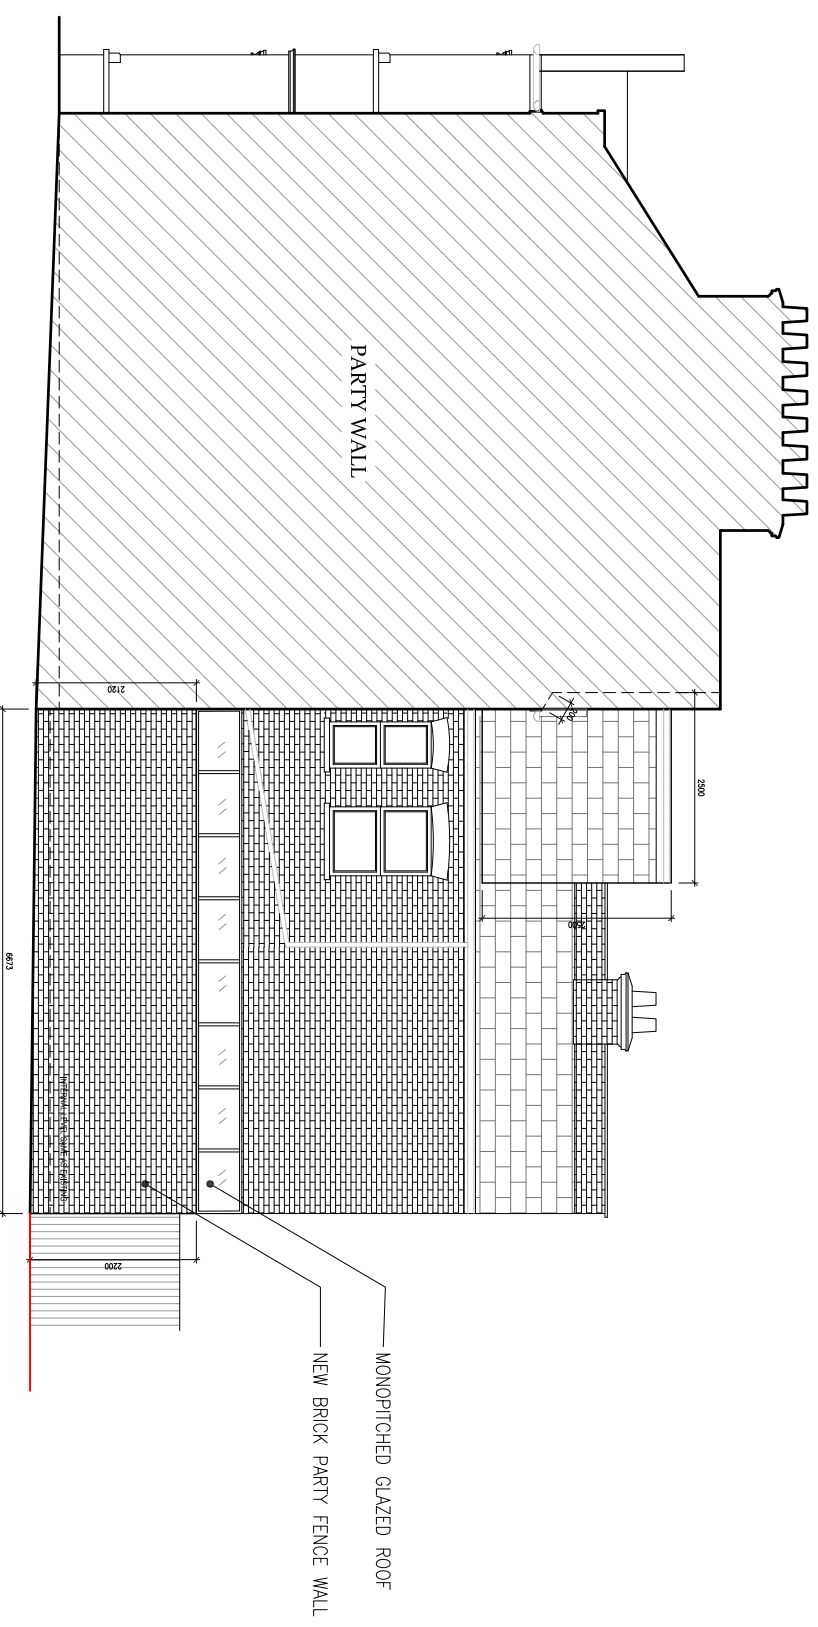

04 | PROPOSED SIDE ELEVATION FROM N.70
1:100

 

NOT FOR CONSTRUCTION PURPOSES
DO NOT SCALE DIMENSIONS
TO BE READ IN CONJUNCTION WITH ALL THE OTHER CONSULTANTS DRAWINGS
INFORM THE ARCHITECT OF ANY DISCREPANCIES PRIOR TO CONSTRUCTION

DO NOT SCALE FROM THIS DRAWING
ALL DIMENSIONS AND LEVELS TO BE CHECKED ONSITE

PROJECT 1052 - 72 SELWYN AVENUE

DRAWING NUMBER 1052-DR-2100

SCALE 1:100 @ A3

DATE 03/09/24

DRAWING TITLE PROPOSED ELEVATIONS AND SECTION

STATUS FOR PLANNING REVISION P02

Studio 163 Architects
hello@studio163.com
www.studio163.com

163