


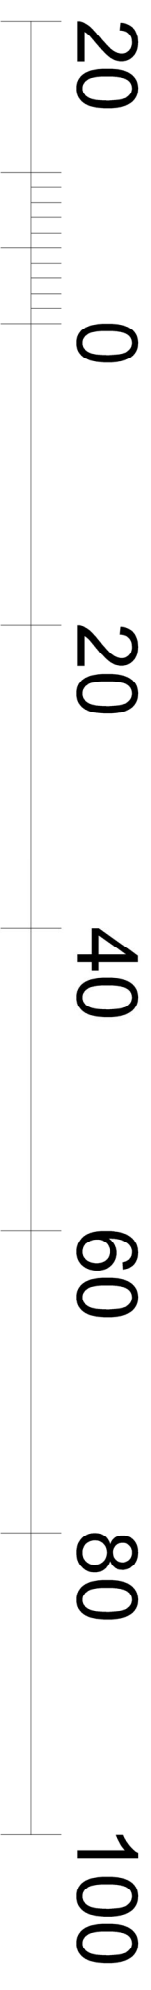

01 | LOCATION PLAN
1:1250



02 | SITE PLAN
1:500

DO NOT SCALE FROM THIS DRAWING
ALL DIMENSIONS AND LEVELS TO BE CHECKED ONSITE



NOT FOR CONSTRUCTION PURPOSES
DO NOT SCALE DIMENSIONS FROM THIS DRAWING
TO BE READ IN CONJUNCTION WITH ALL THE OTHER CONSULTANTS DRAWINGS
FROM THE ARCHITECT OF ANY DISCREPANCIES PRIOR TO CONSTRUCTION

PROJECT: 1052 - 72 SELWYN AVENUE

DRAWING NUMBER: 1052-DR-0001

SCALE: VARIES @ A3

DRAWING TITLE: LOCATION PLAN AND SITE PLAN

DATE: 15/07/24

STATUS: FOR PLANNING

REVISION: P01



163
163 Architects
info@163.com
www.163.com