


EXISTING SIDE ELEVATION




EXISTING REAR ELEVATION 1:100




EXISTING FRONT ELEVATION

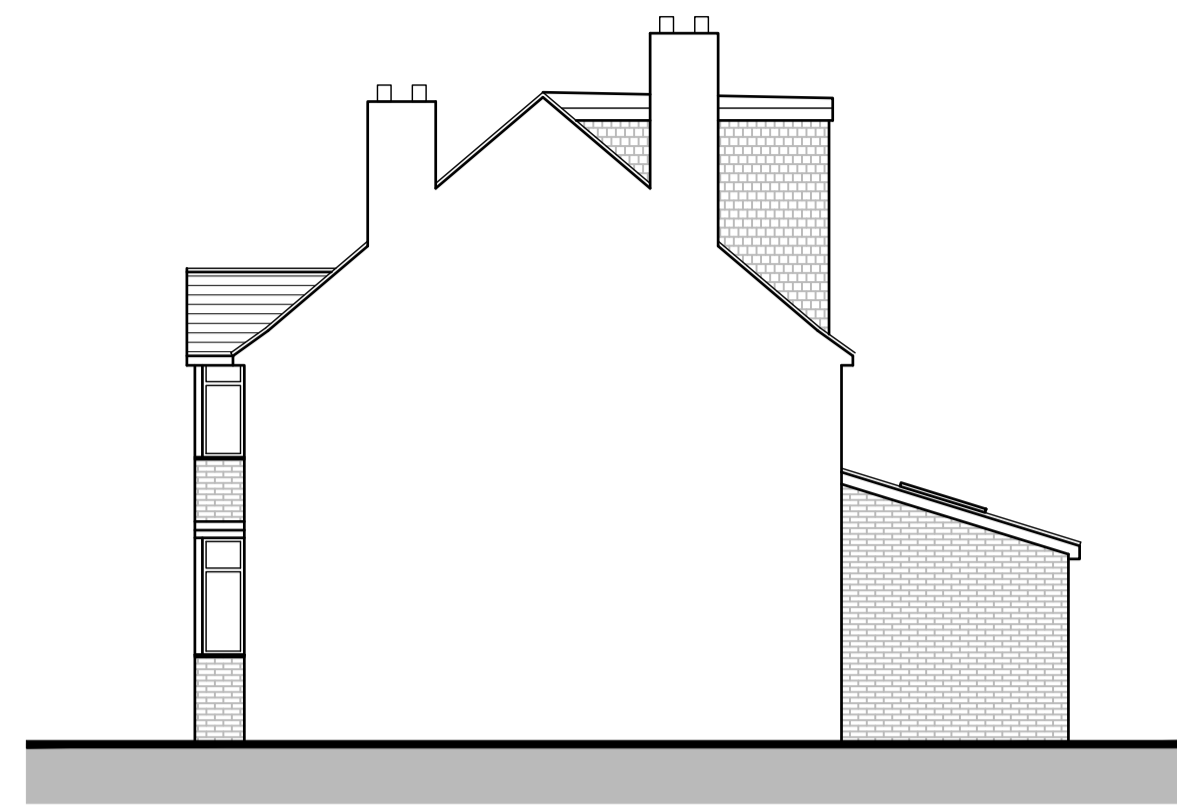

EXISTING SIDE ELEVATION

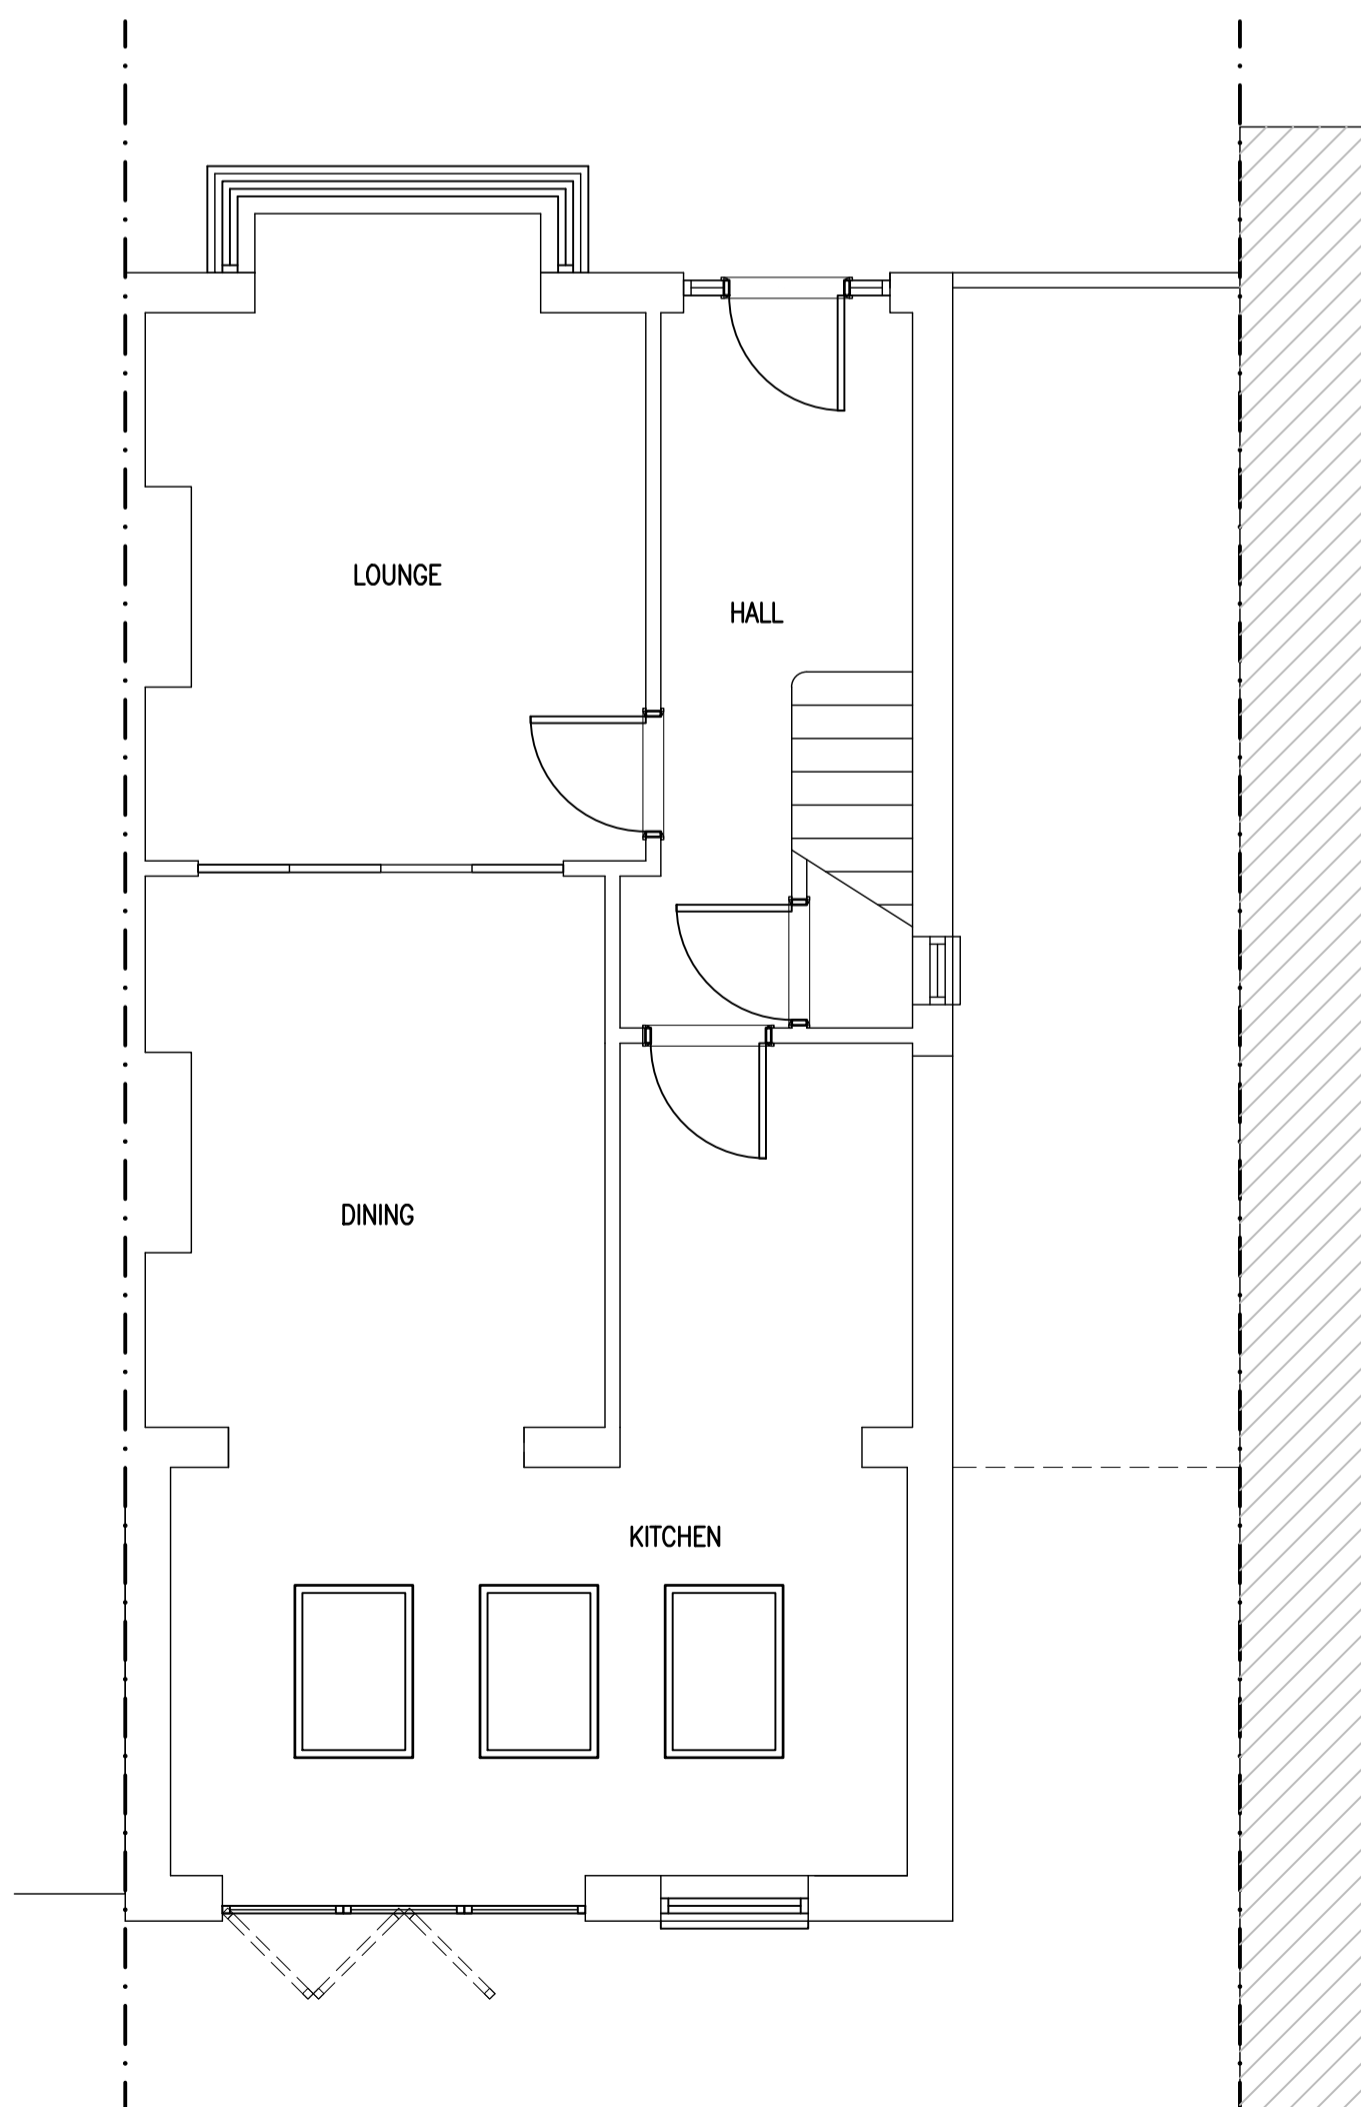


EXISTING GROUND FLOOR 1:50

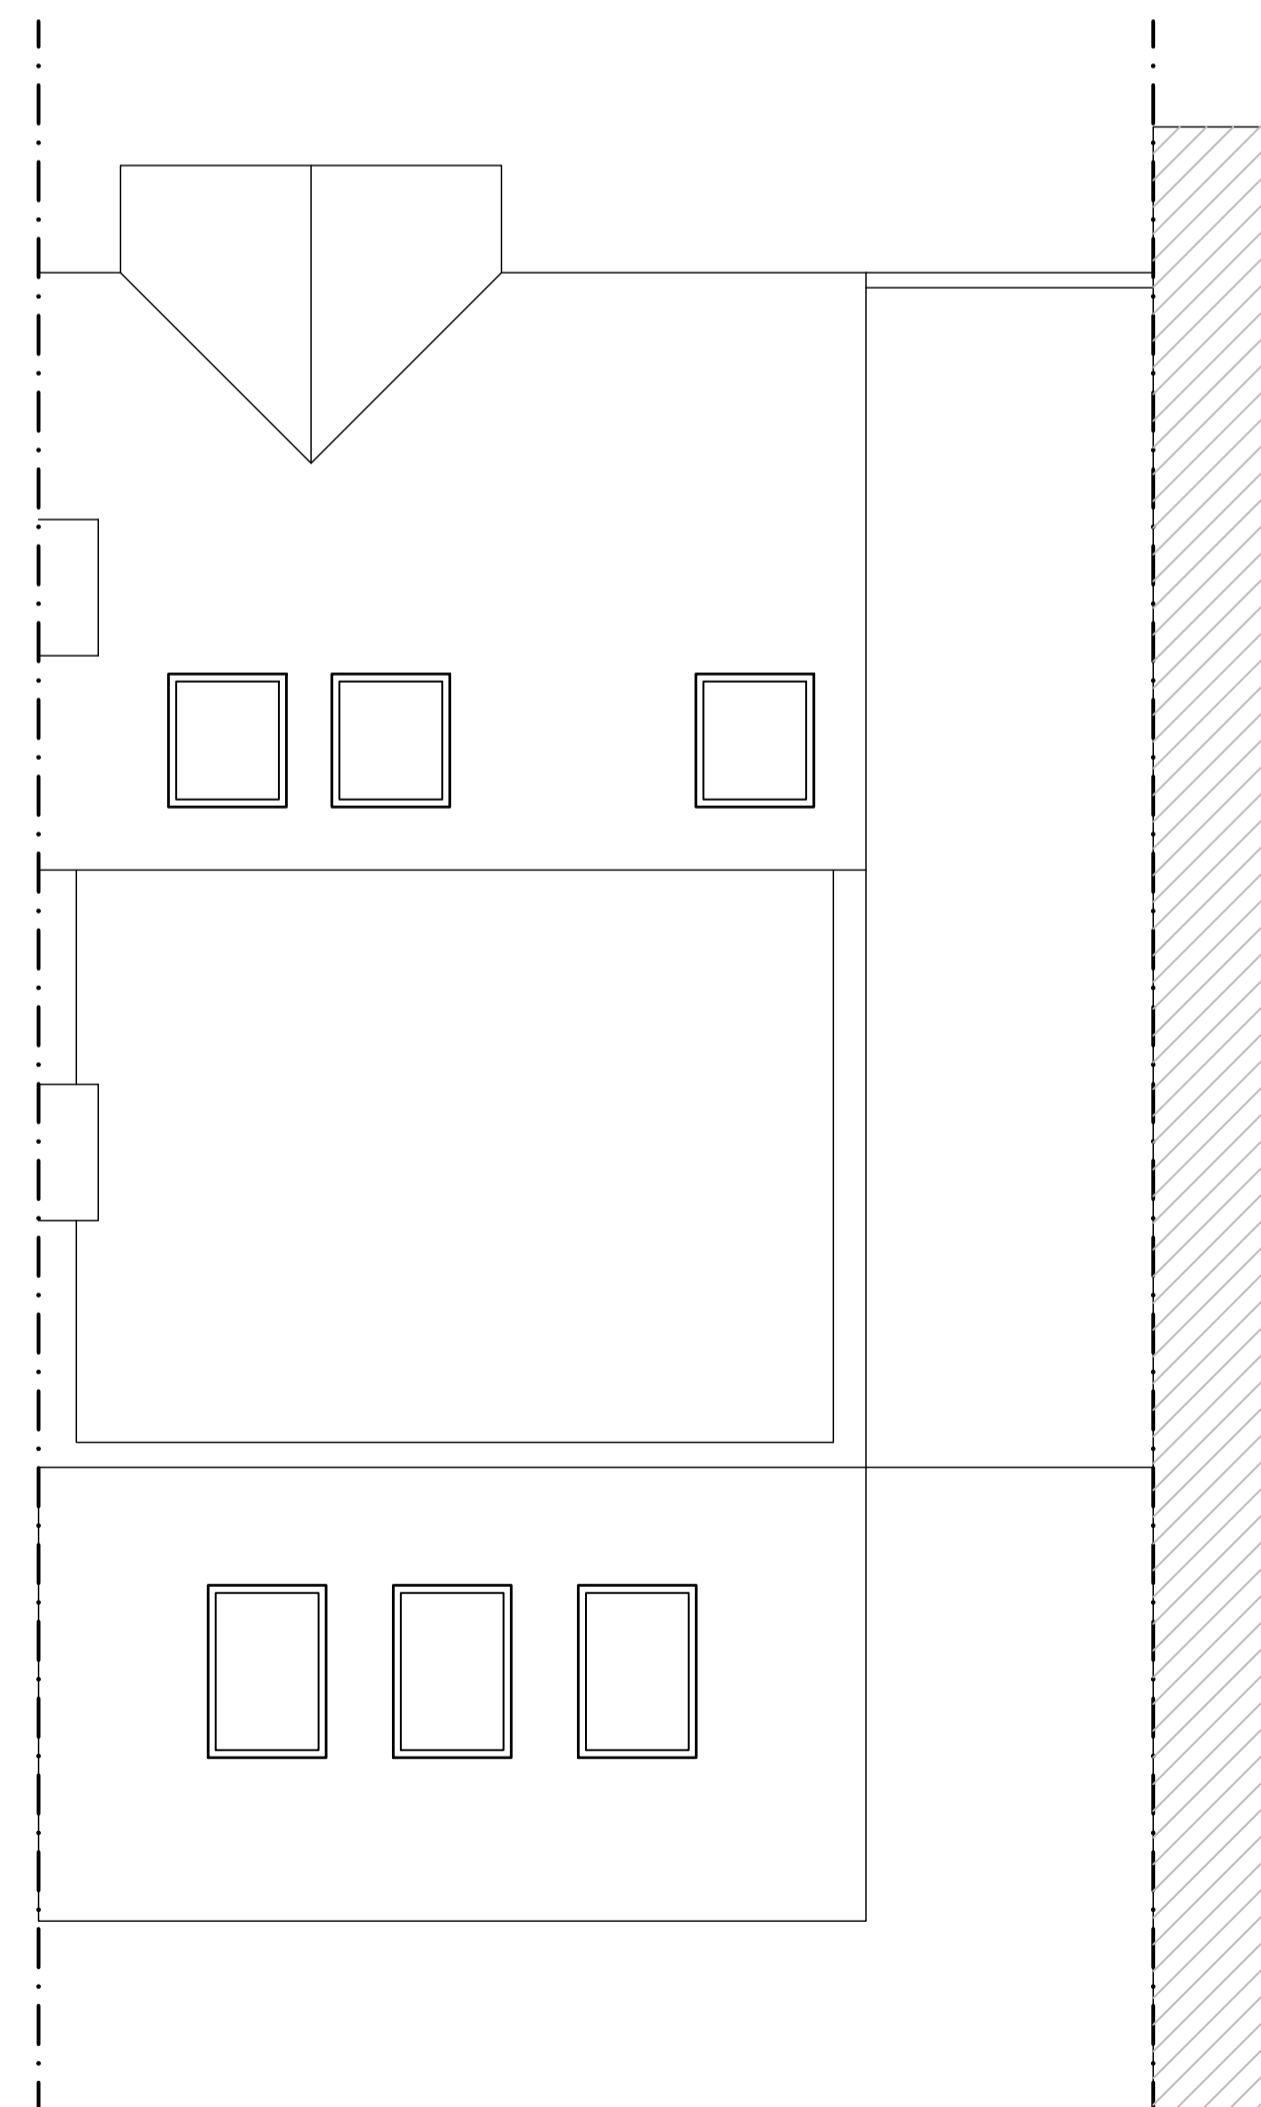


EXISTING ROOF PLAN 1:50



EXISTING SITE PLAN 1:200

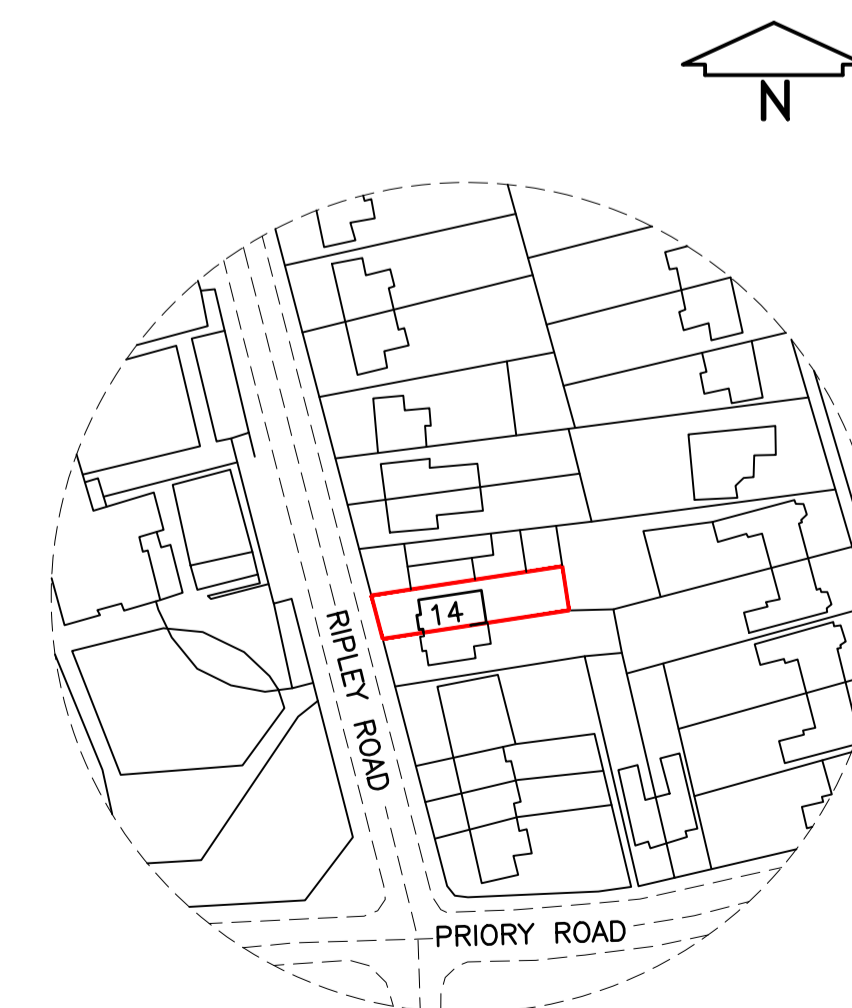

LOCATION PLAN 1:1250

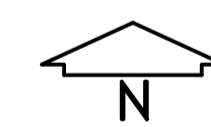

**ajt design services ltd**  
 9 queensway, sunbury-on-thames,  
 middlesex. TW16 6HA  
 t: 01932 782943  
 m: 07973 419204  
 e: rob@ajt-design.co.uk  
 www: ajt-design.co.uk

**PLANNING ISSUE**

Address  
 14 RIPLEY ROAD,  
 HAMPTON.  
 TW12 2JH

Title  
 EXISTING

Drg. No. **RR/14/07** Revision:  
 Scale : 1:50, 1:100 & 1:1250 @ A1 Date: JULY '24

