



PROPOSED SIDE ELEVATION




PROPOSED REAR ELEVATION 1:100

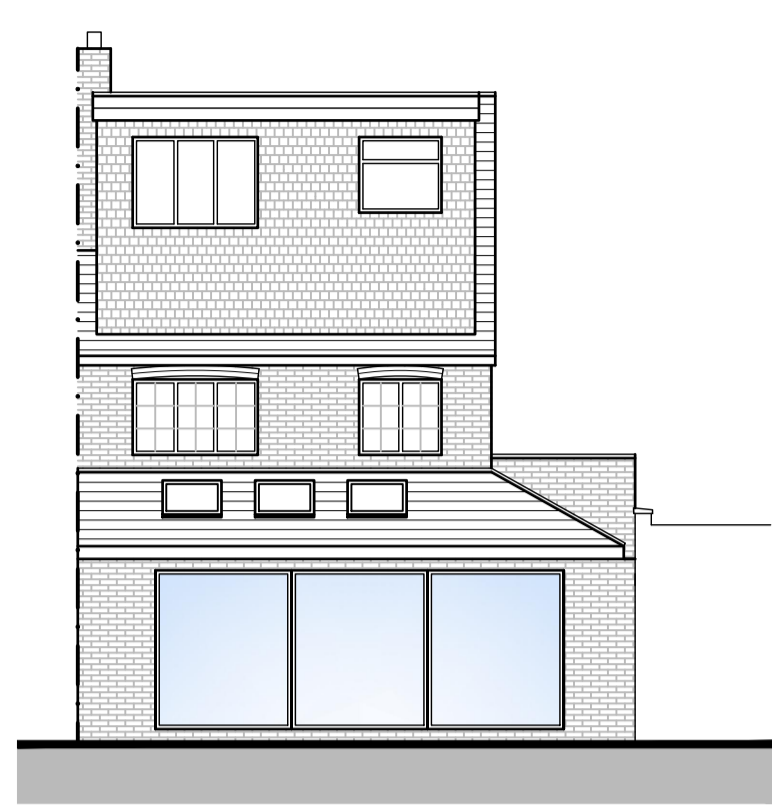


PROPOSED FRONT ELEVATION

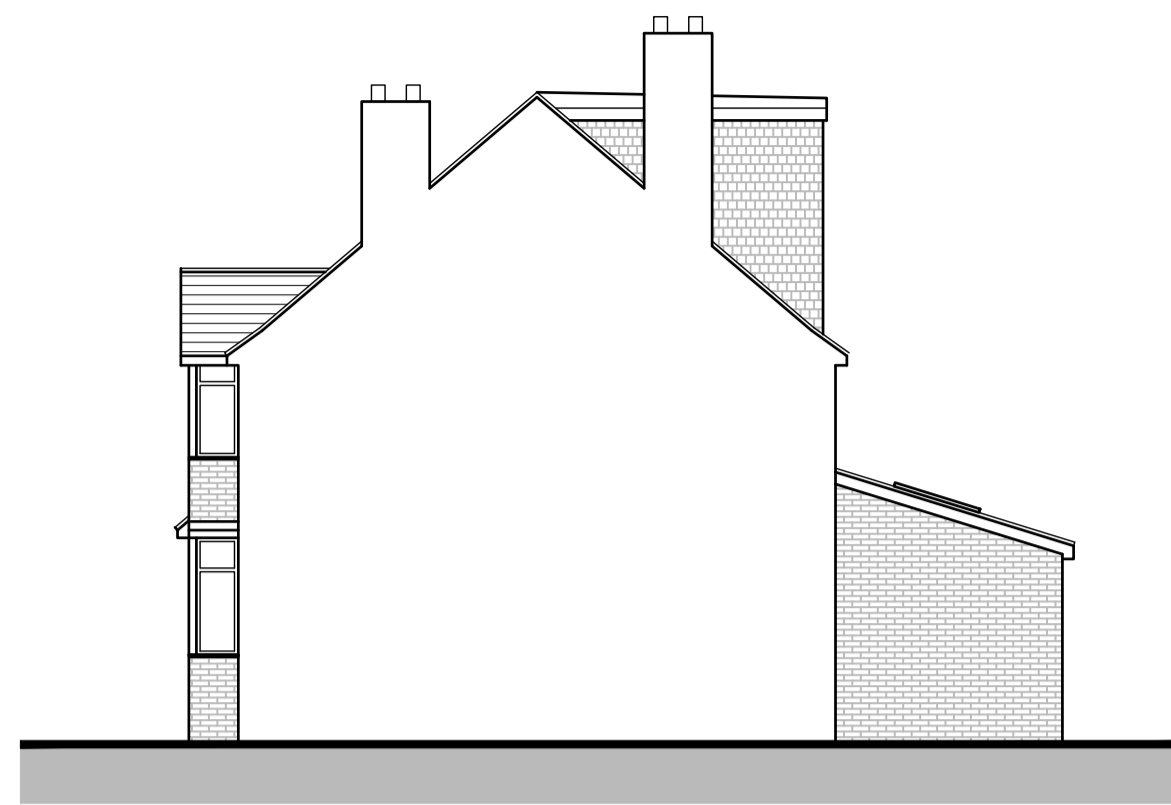


PROPOSED SIDE ELEVATION

 

PROPOSED SITE PLAN 1:200

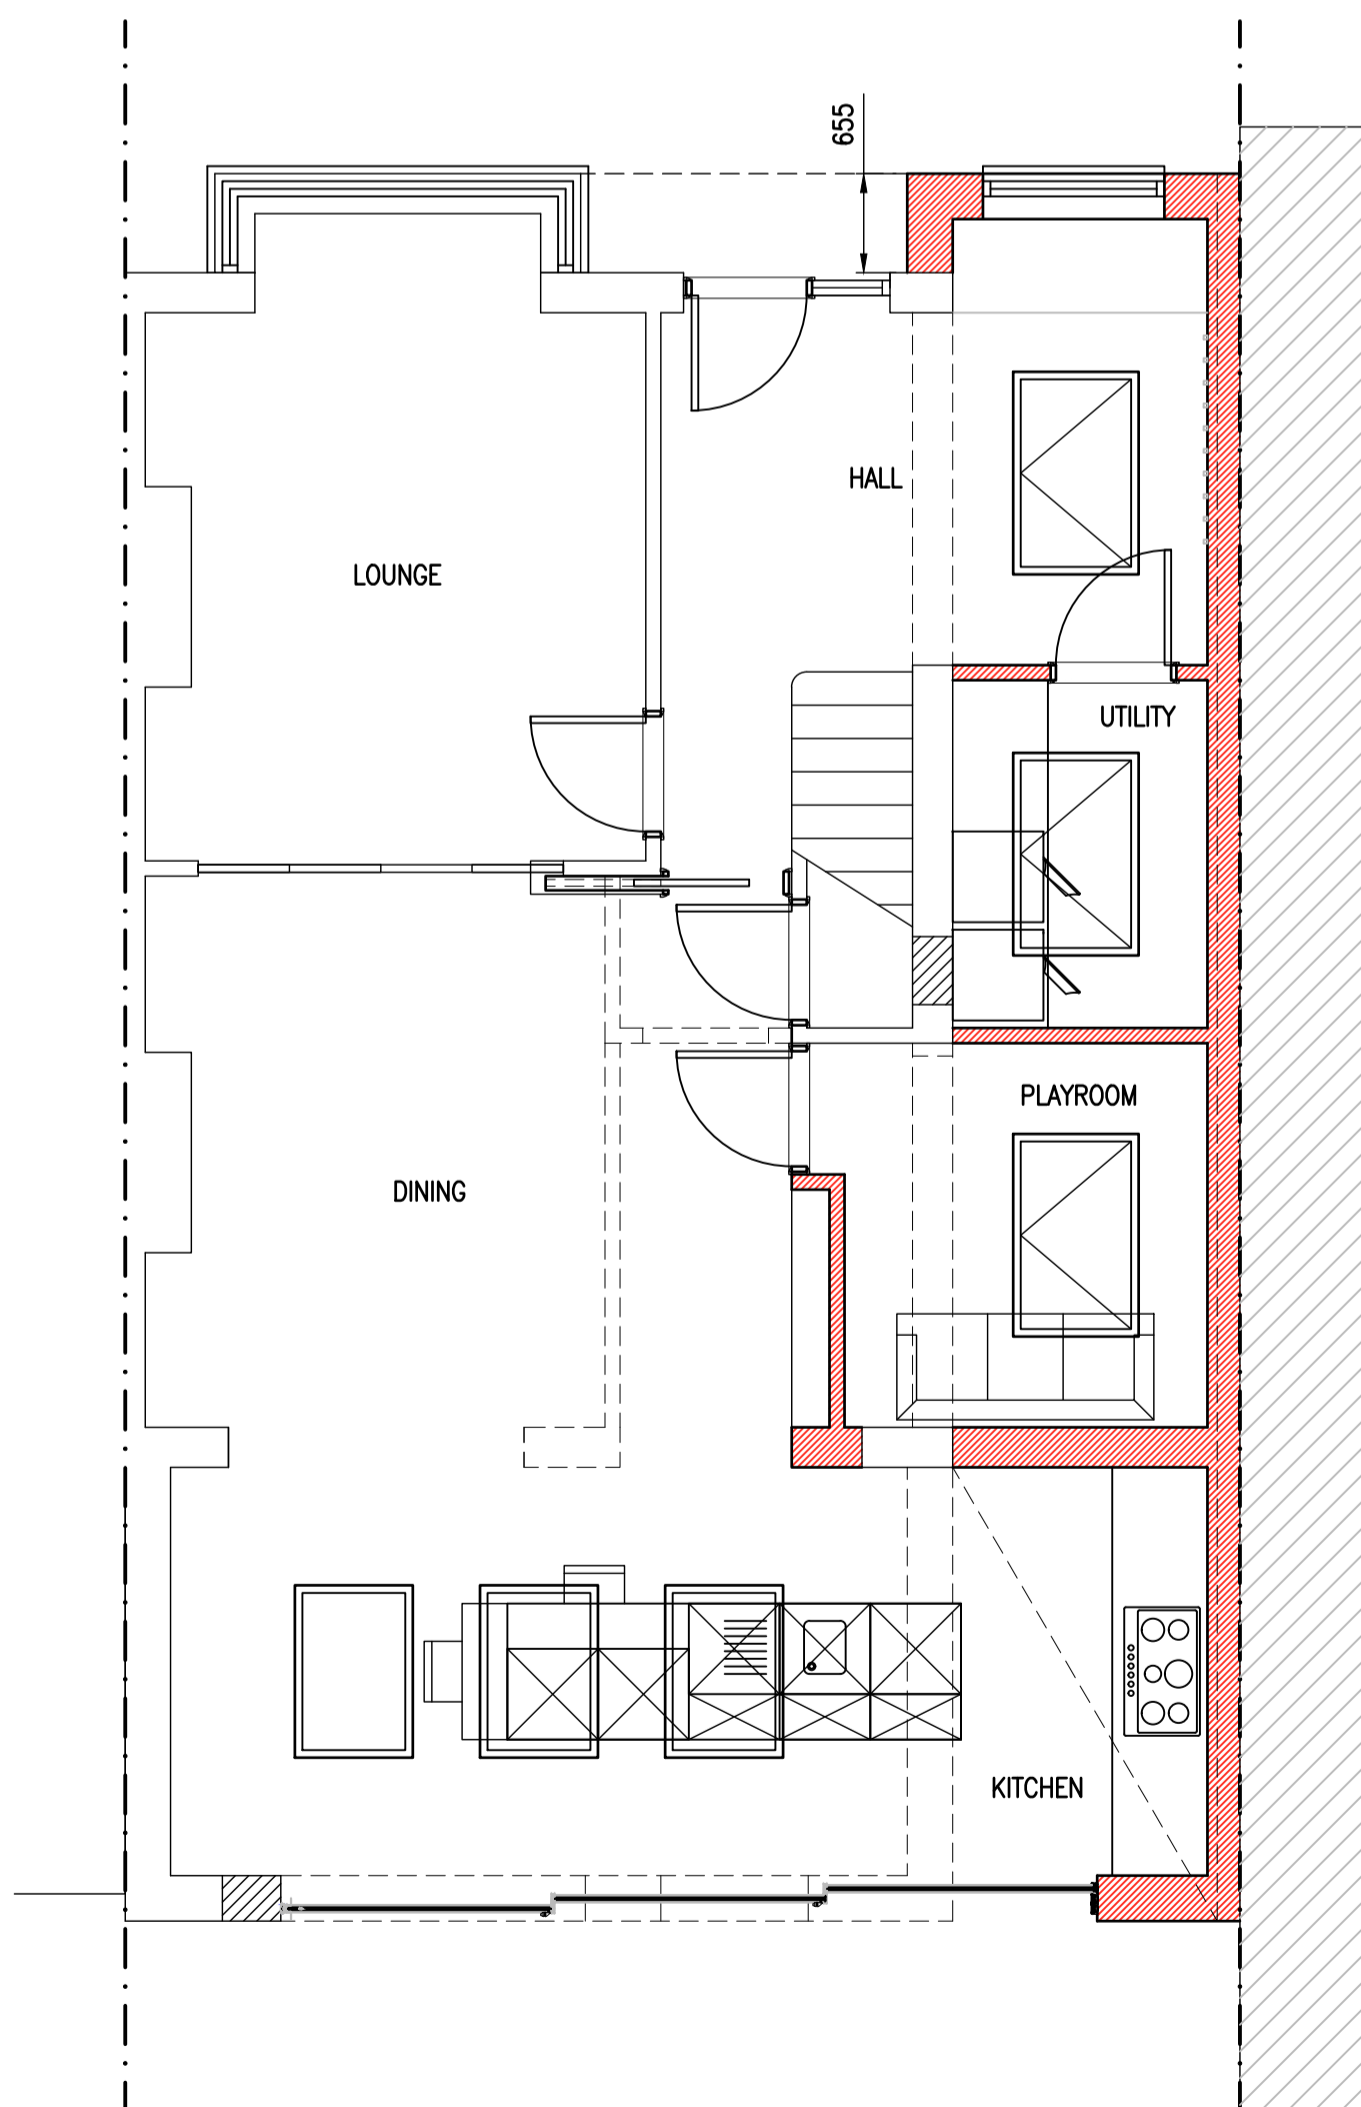

PROPOSED GROUND FLOOR 1:50

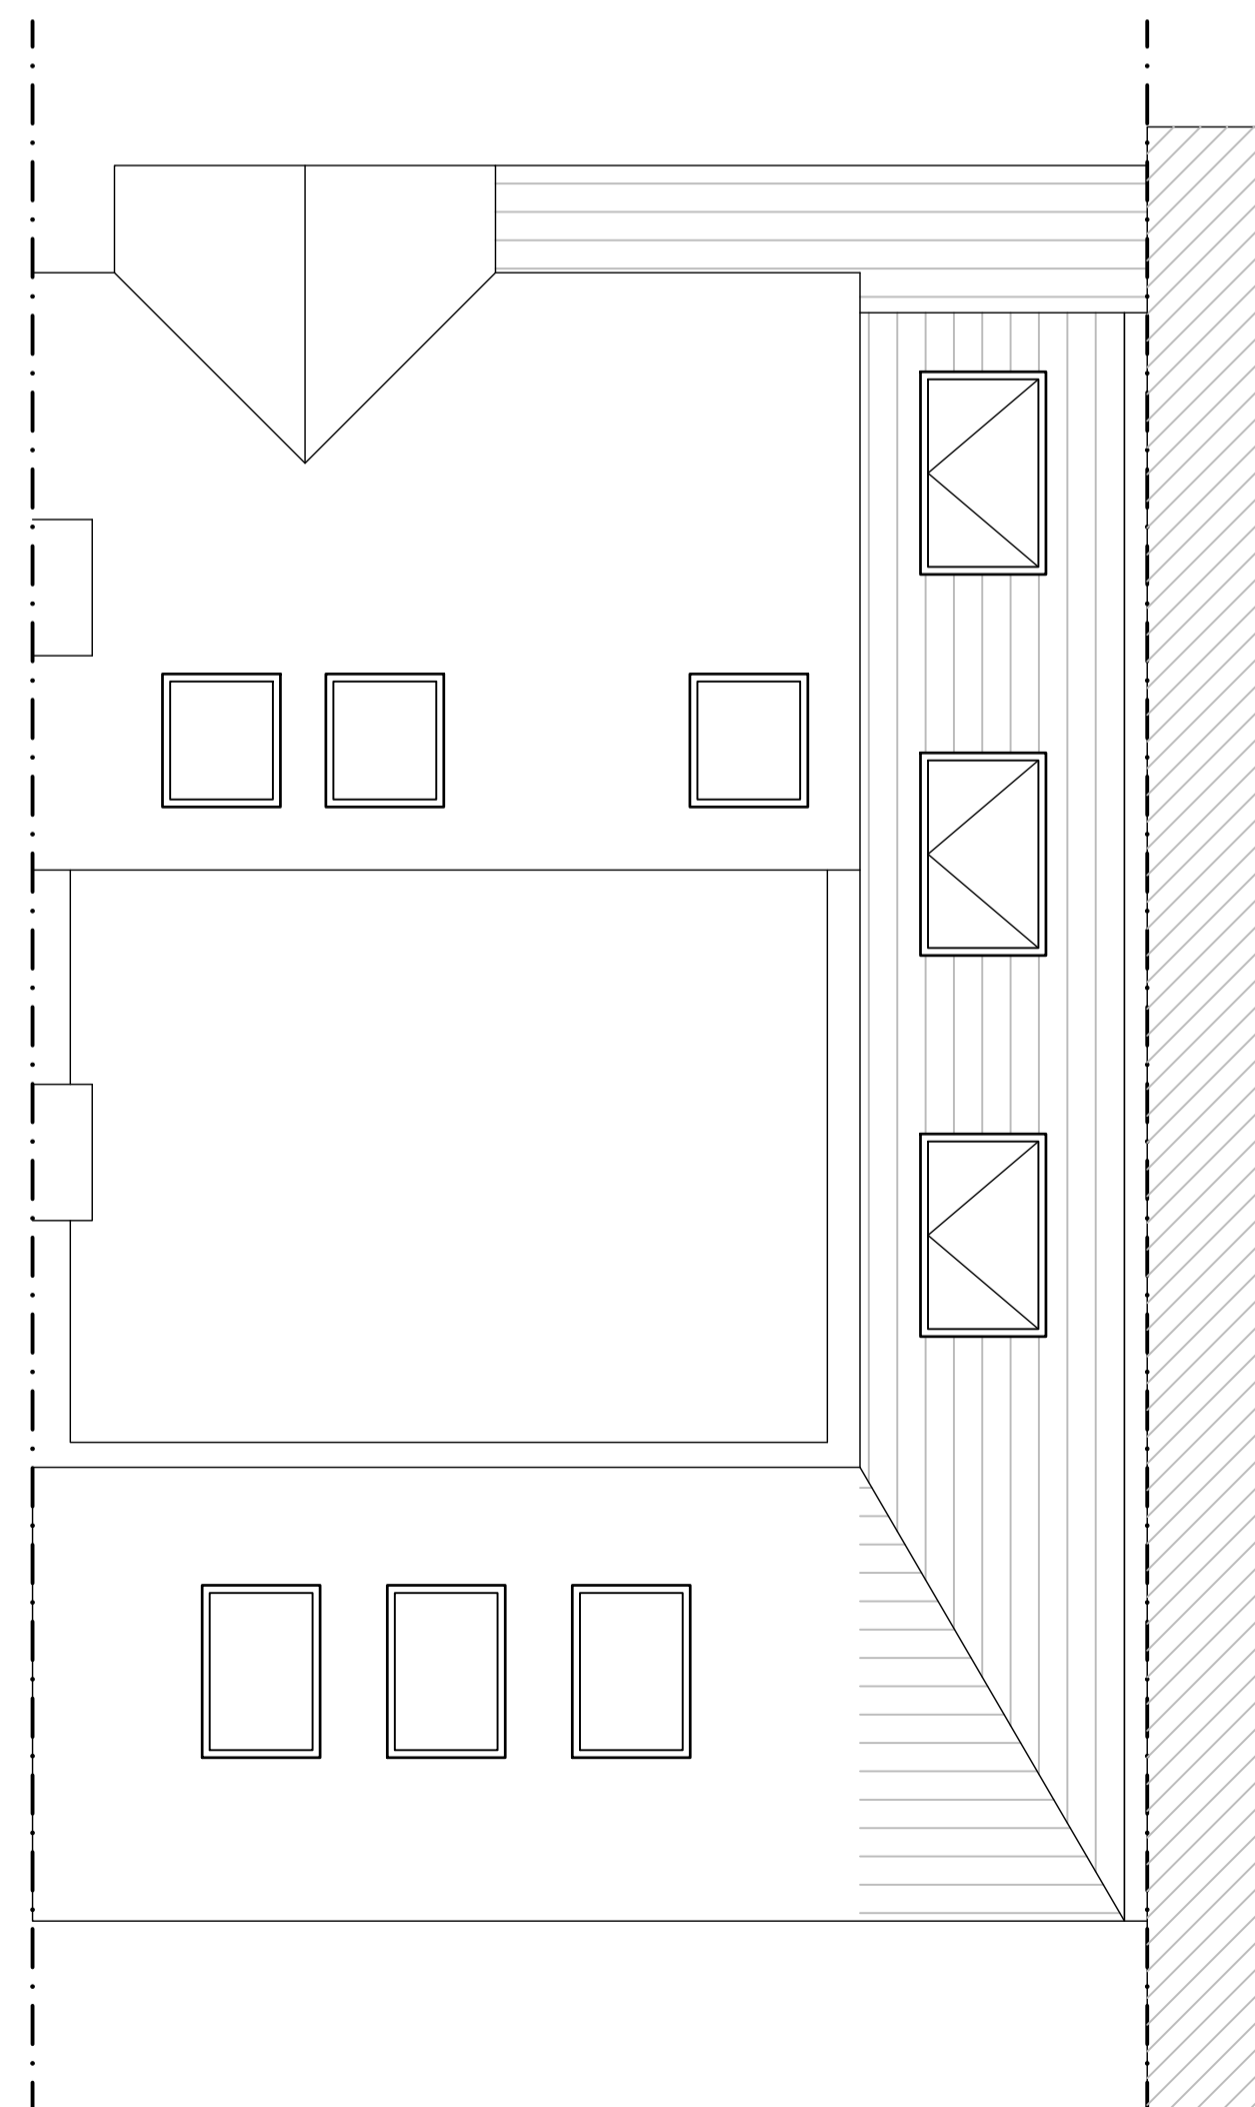

PROPOSED ROOF PLAN 1:50

ajt design services ltd
 9 queensway, sunbury-on-thames,
 middlesex. TW16 6HA
 t: 01932 782943
 m: 07973 419204
 e: rob@ajt-design.co.uk
 www: ajt-design.co.uk

PLANNING ISSUE

Address
 14 RIPLEY ROAD,
 HAMPTON.
 TW12 2JH

Title
 PROPOSED

Drg. No. **RR/14/08** Revision:

Scale : 1:50, 1:100 & 1:1250 @ A1 Date: JULY '24

