


Key - Planning

- Property Boundary
- Existing
- Proposed
- Existing neighbour section hatch
- Existing glazing
- Existing obscure glazing
- Proposed glazing
- Proposed obscure glazing
- Existing cornice
- Proposed cornice

These drawings are for planning purposes only. Drawings not to be used for construction. All dimensions are to be checked on site. These are subject to changes based on building control feedback and other consultants.

P1	20/06/2024	Issue to clients	NG
REV	DATE	REVISION NOTE	BY

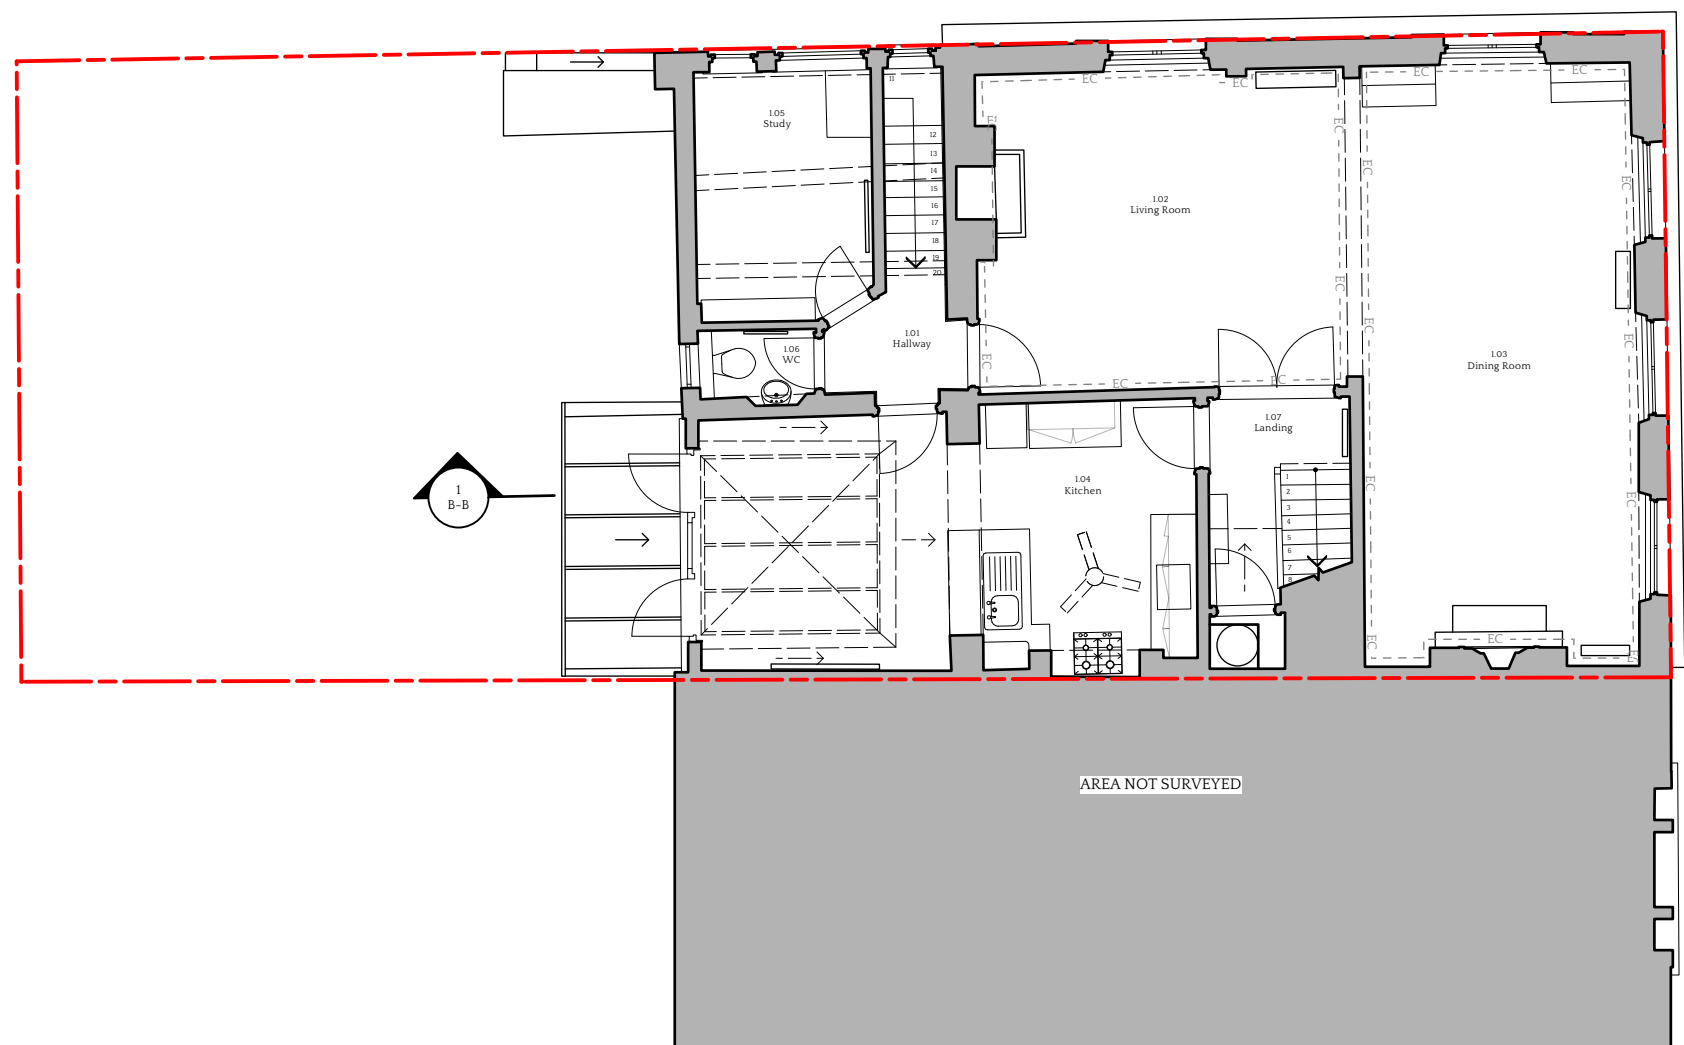

PROJECT LONDON

W WWW.PROJECTLONDON.CO.UK
 E INFO@PROJECTLONDON.CO.UK P 020 3488 6982

STATUS
EXISTING

ORIGINAL SHEET SIZE
ISO A3

PROJECT ADDRESS
Project White Hart
 2a Eleanor Grove, SW13 0JN

DRAWING TITLE
Existing - First Floor Plan

SCALE	DATE CREATED	DRAWN	CHKD
1:100	05/06/2024	AD	KM
PROJECT NUMBER	DRAWING NUMBER	REVISION	
2405	01-02	P1	

1 First Floor Plan
 Scale: 1:100