


Key - Demolitions

- Annotation Demolition-Annotation
- Demolition-Excavation
- Demolition-General
- Demolition-Level Change
- Demolition-Wall/Floor

- Existing conservatory to be removed & replaced
- Existing door & window set to be removed
- Existing rooflights and roof structure above to be removed
- Existing single-glazed windows throughout to be removed & replaced

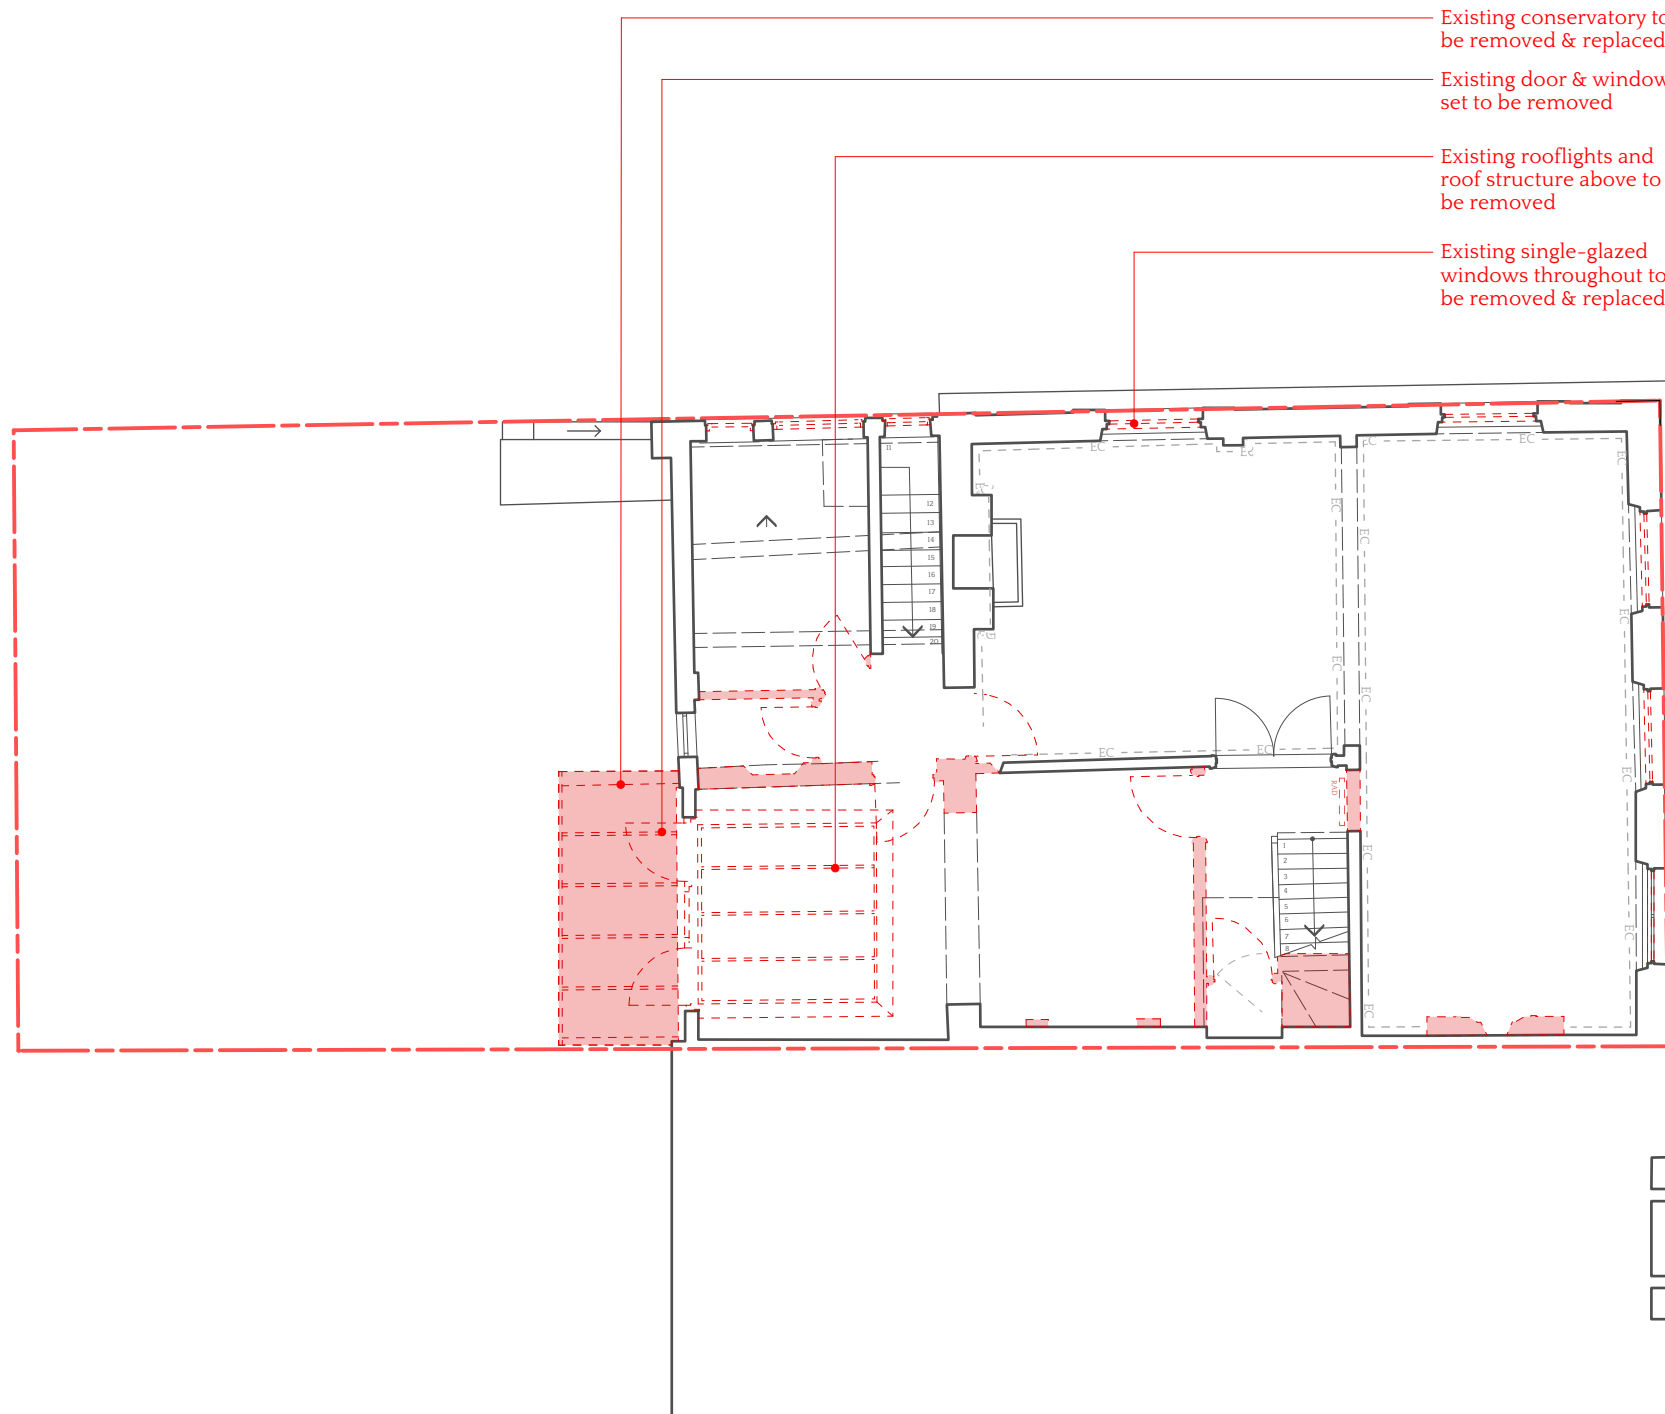

These drawings are for planning purposes only. Drawings not to be used for construction. All dimensions are to be checked on site. These are subject to changes based on building control feedback and other consultants.

REV	DATE	REVISION NOTE	BY



PROJECT LONDON

W WWW.PROJECTLONDON.CO.UK
 E INFO@PROJECTLONDON.CO.UK P 020 3488 6982

STATUS
PLANNING

ORIGINAL SHEET SIZE
ISO A3

PROJECT ADDRESS
Project White Hart
 2a Eleanor Grove, SW13 0JN

DRAWING TITLE
Demolition- First Floor Plan

Dimensions stated are in millimetres unless specifically noted otherwise.
 Do not rely upon sizes scaled directly from printed drawings.
 Contractor to ensure full size colour printed copies of this drawing are made available on site and to all relevant subcontractors as required.
 Drawing prepared solely for the use of the client and is not to be used by any third party without permission.
 Where any drawing is to be read in conjunction with another, including specialists, the two drawings shall be cross-checked and any discrepancies reported to the architect before the work is put in hand.

SCALE	DATE CREATED	DRAWN	CHKD
1:100	13/06/2024	BC	KM
PROJECT NUMBER	DRAWING NUMBER	REVISION	
2405	03-02		

2 First Floor Plan
 Scale: 1:100