


Key - Demolitions

- Annotation Demolition-Annotation
- Demolition-Excavation
- Demolition-General
- Demolition-Level Change
- Demolition-Wall/Floor

Opening to be made in existing roof structure to allow for walk-on glass rooflight

Structure to roof terrace access to be demolished & replaced. Last flight of stairs to be demolished & extended

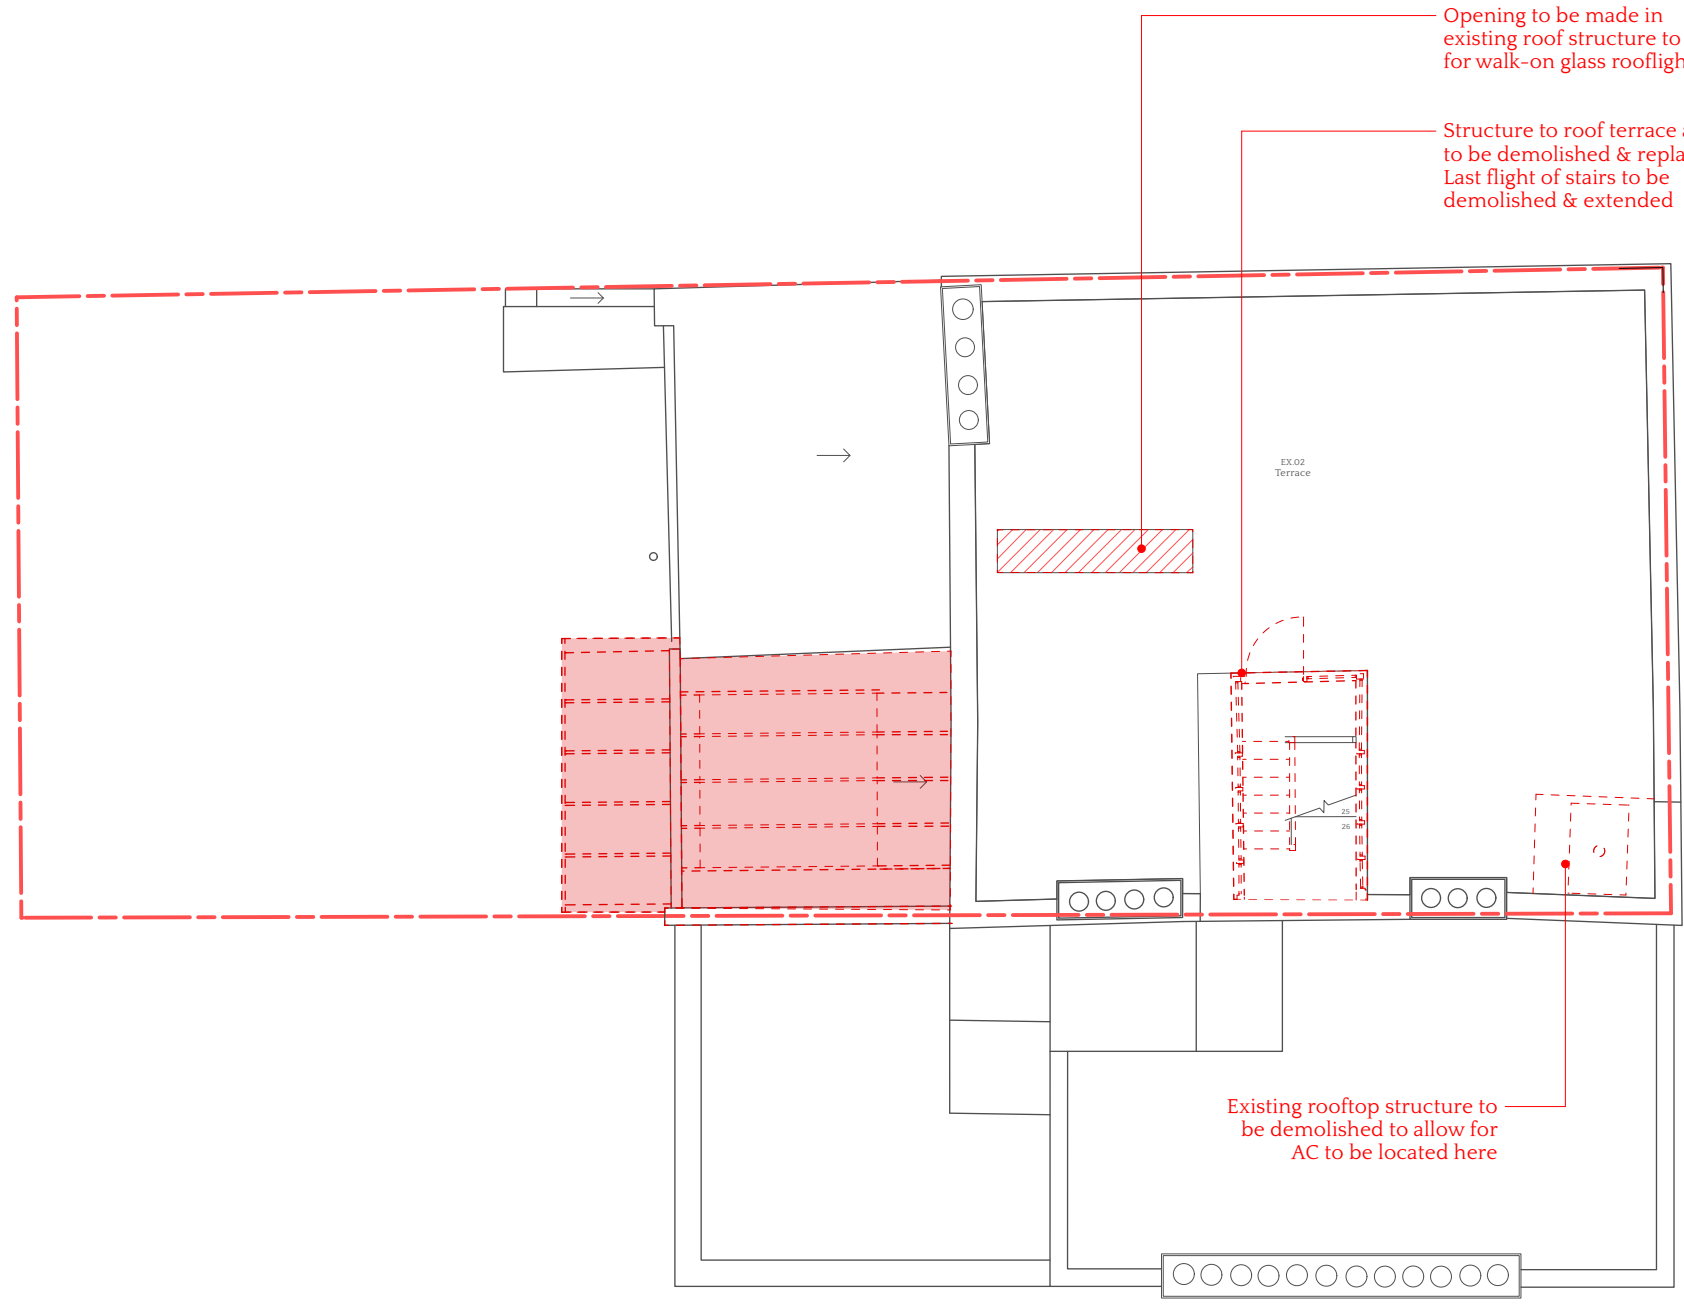

Existing rooftop structure to be demolished to allow for AC to be located here

These drawings are for planning purposes only. Drawings not to be used for construction. All dimensions are to be checked on site. These are subject to changes based on building control feedback and other consultants.

| REV | DATE | REVISION NOTE | BY |
|-----|------|---------------|----|
|     |      |               |    |



# PROJECT LONDON

W [WWW.PROJECTLONDON.CO.UK](http://WWW.PROJECTLONDON.CO.UK)  
 E [INFO@PROJECTLONDON.CO.UK](mailto:INFO@PROJECTLONDON.CO.UK) P 020 3488 6982

STATUS: **PLANNING**

ORIGINAL SHEET SIZE: **ISO A3**

PROJECT ADDRESS: **Project White Hart**  
2a Eleanor Grove, SW13 0JN

DRAWING TITLE: **Demolition - Roof Plan**

Dimensions stated are in millimetres unless specifically noted otherwise.  
 Do not rely upon sizes scaled directly from printed drawings.  
 Contractor to ensure full size colour printed copies of this drawing are made available on site and to all relevant subcontractors as required.  
 Drawing prepared solely for the use of the client and is not to be used by any third party without permission.  
 Where any drawing is to be read in conjunction with another, including specialists, the two drawings shall be cross-checked and any discrepancies reported to the architect before the work is put in hand.

|                |                |          |      |
|----------------|----------------|----------|------|
| SCALE          | DATE CREATED   | DRAWN    | CHKD |
| 1:100          | 13/06/2024     | BC       | KM   |
| PROJECT NUMBER | DRAWING NUMBER | REVISION |      |
| 2405           | 03-04          |          |      |