




EXISTING FRONT ELEVATION 1:100



EXISTING REAR ELEVATION 1:100




EXISTING SIDE ELEVATION 1:100

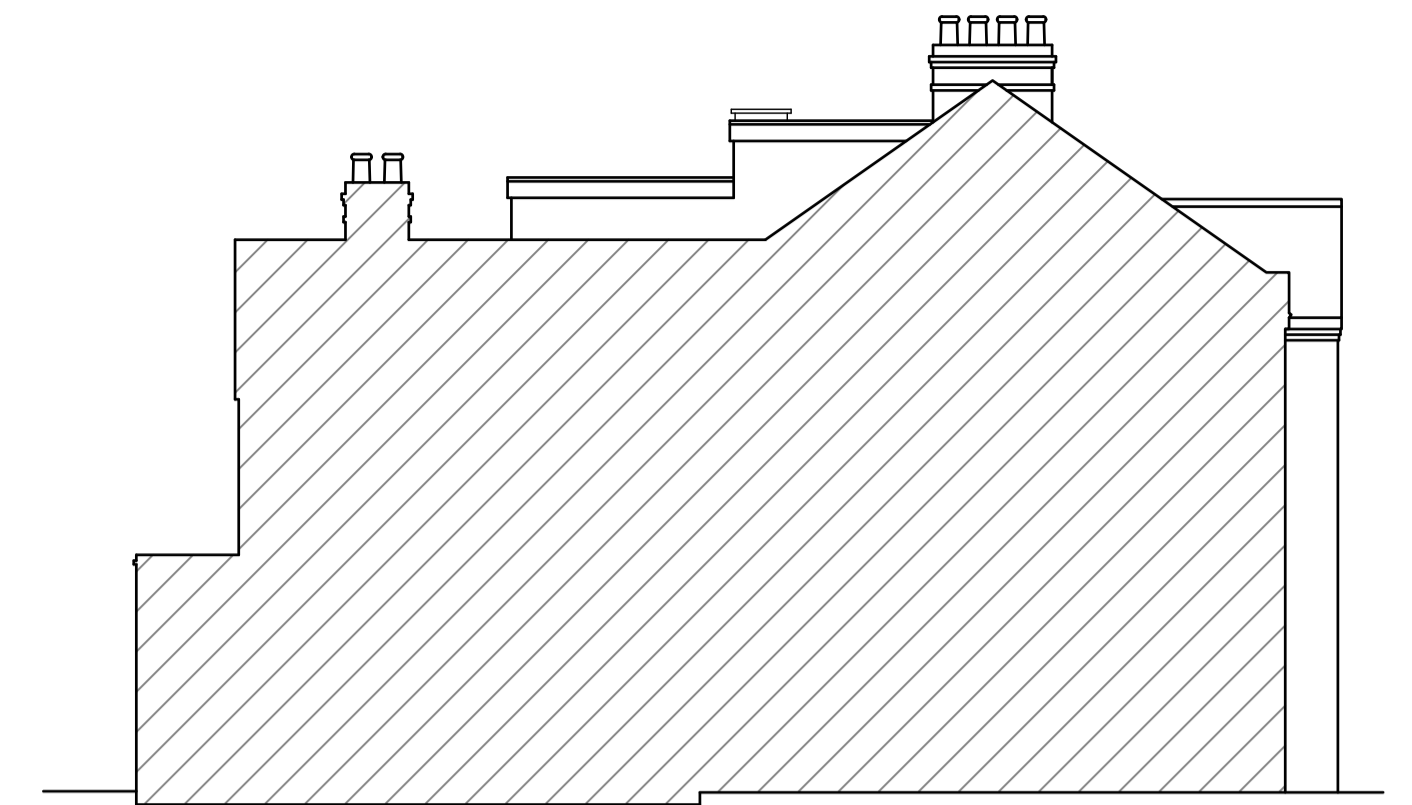


EXISTING SIDE ELEVATION 1:100




PROPOSED FRONT ELEVATION 1:100

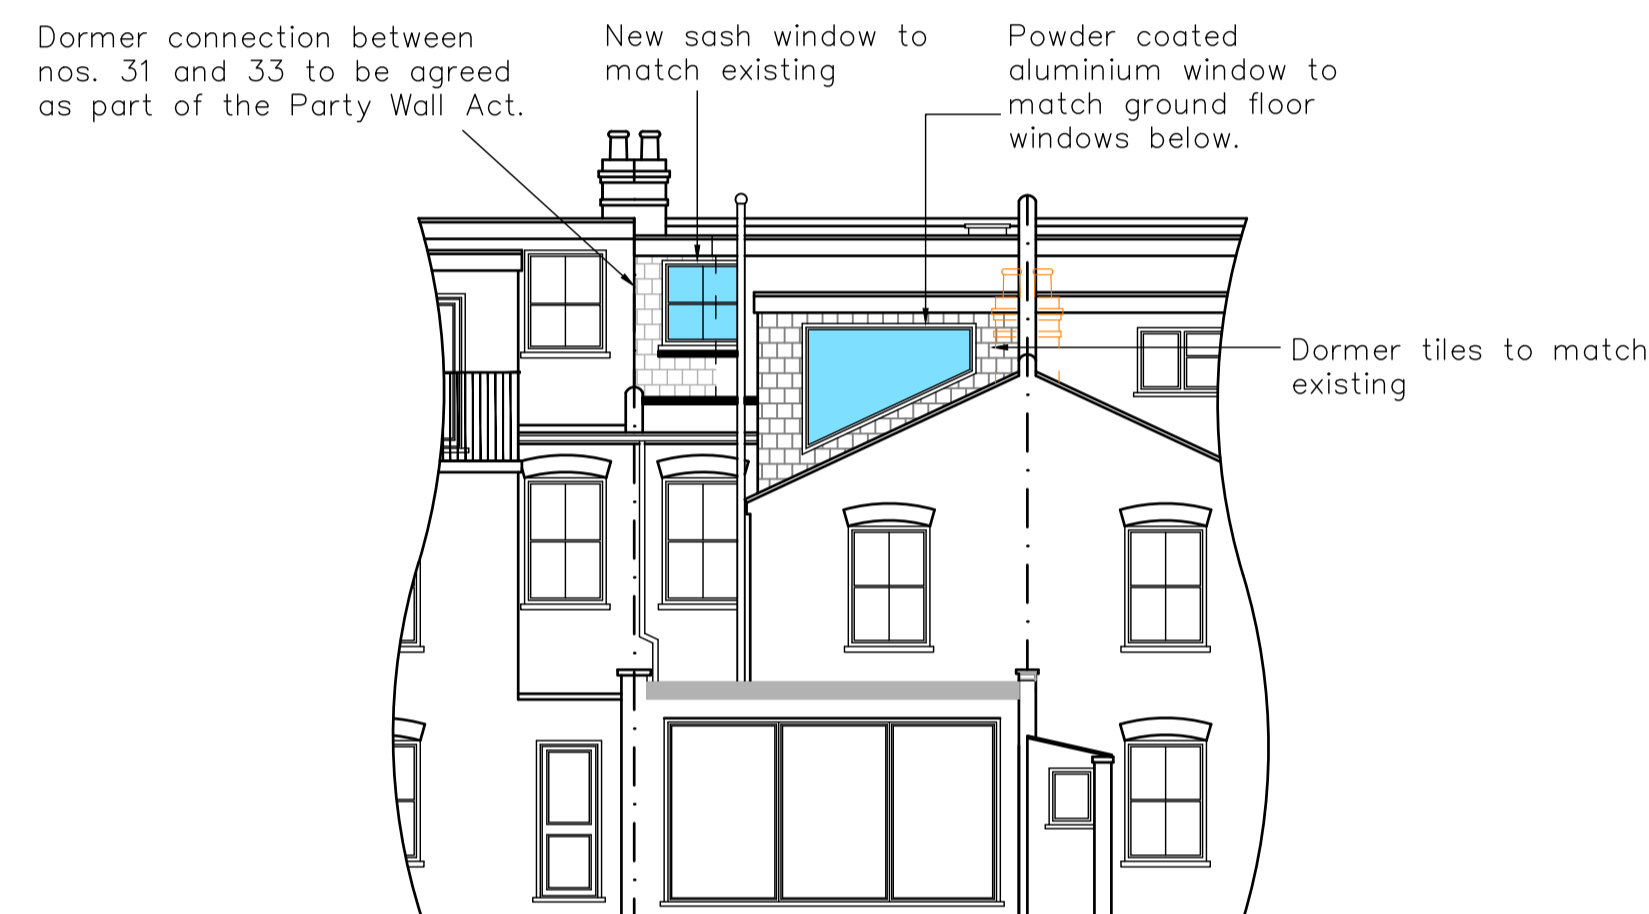


PROPOSED REAR ELEVATION 1:100

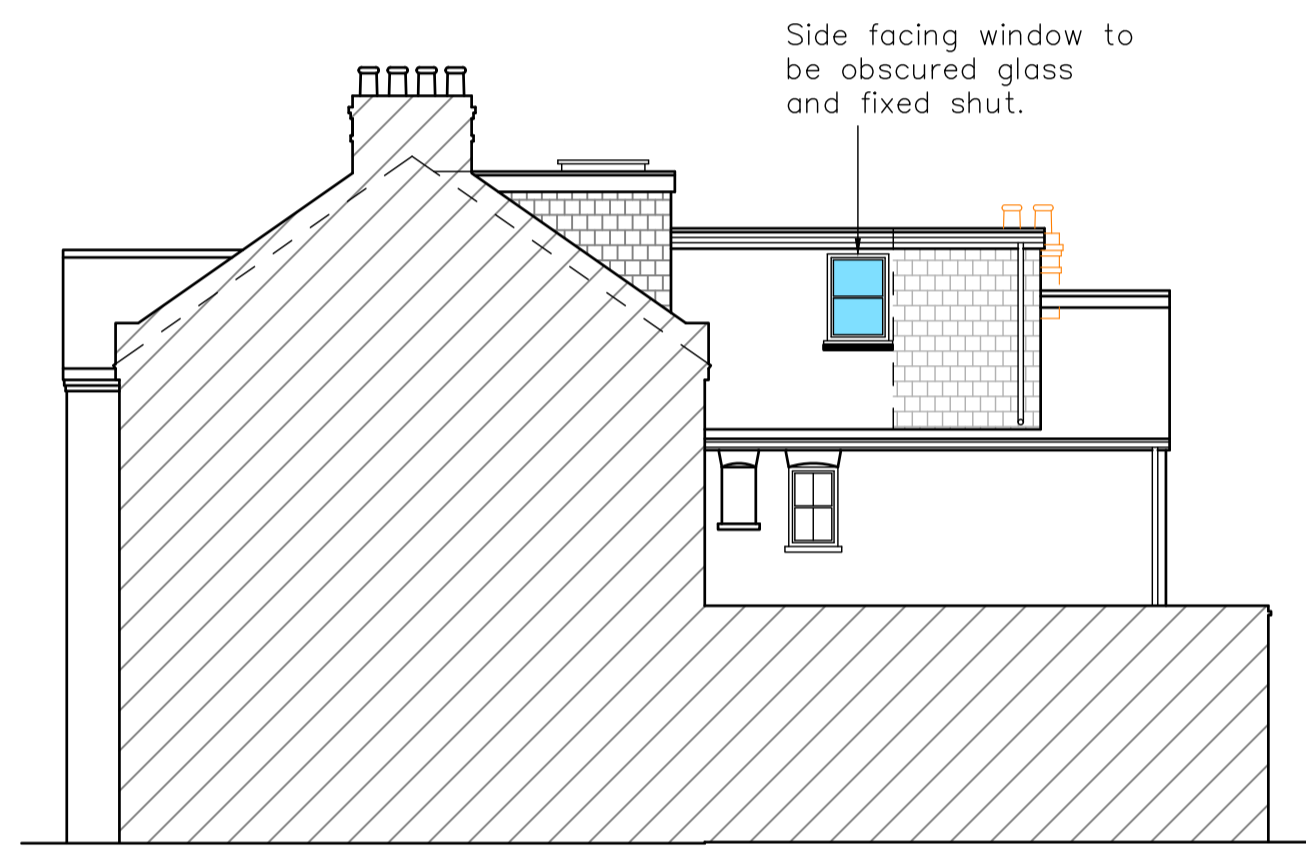


PROPOSED SIDE ELEVATION 1:100

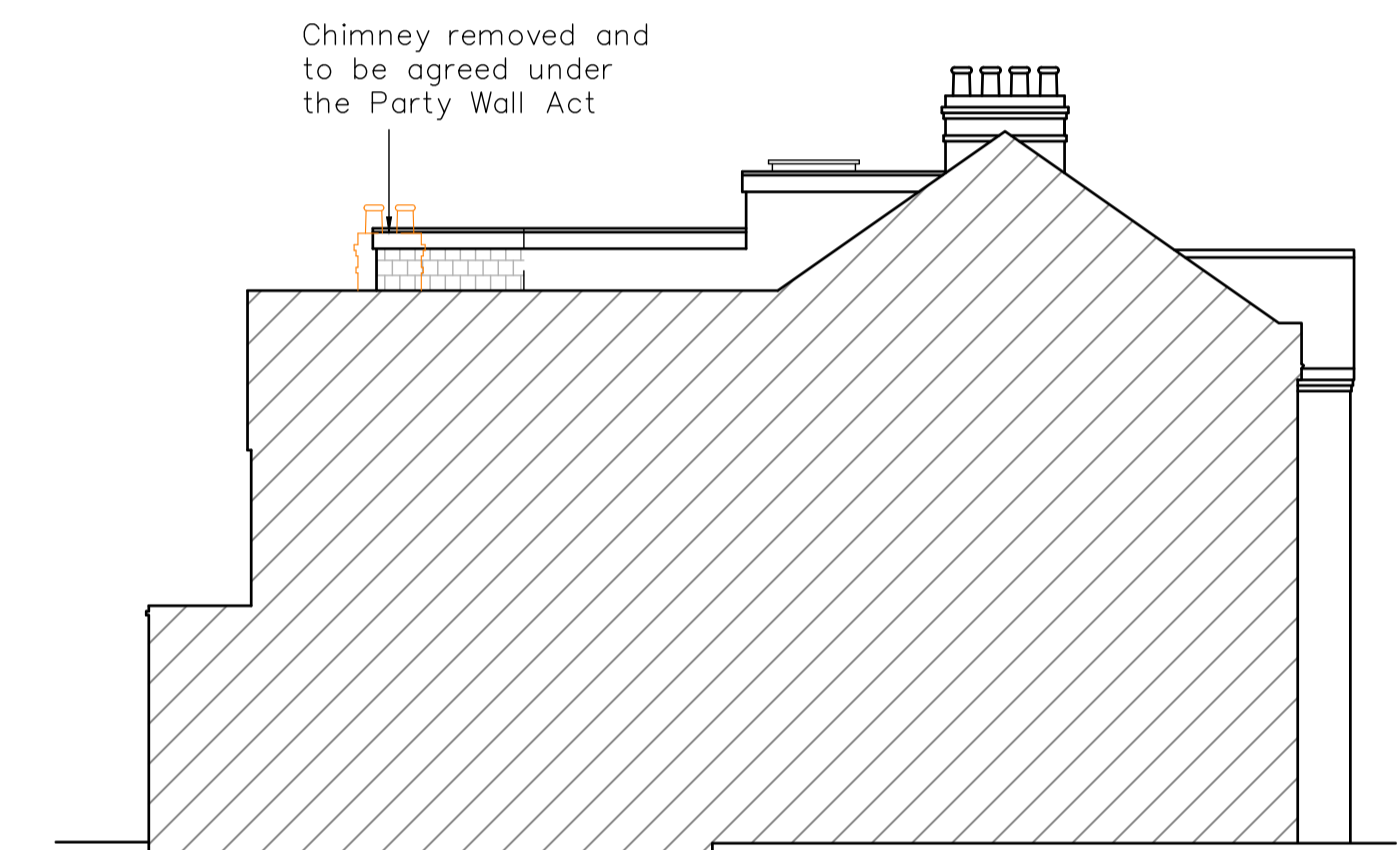


PROPOSED SIDE ELEVATION 1:100

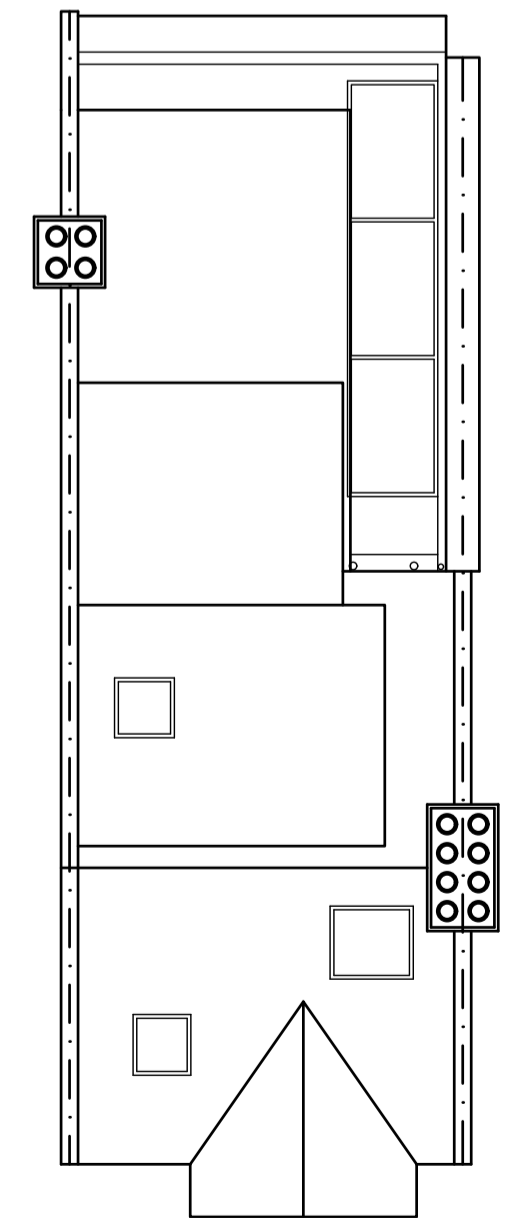

EXISTING ROOF PLAN 1:100

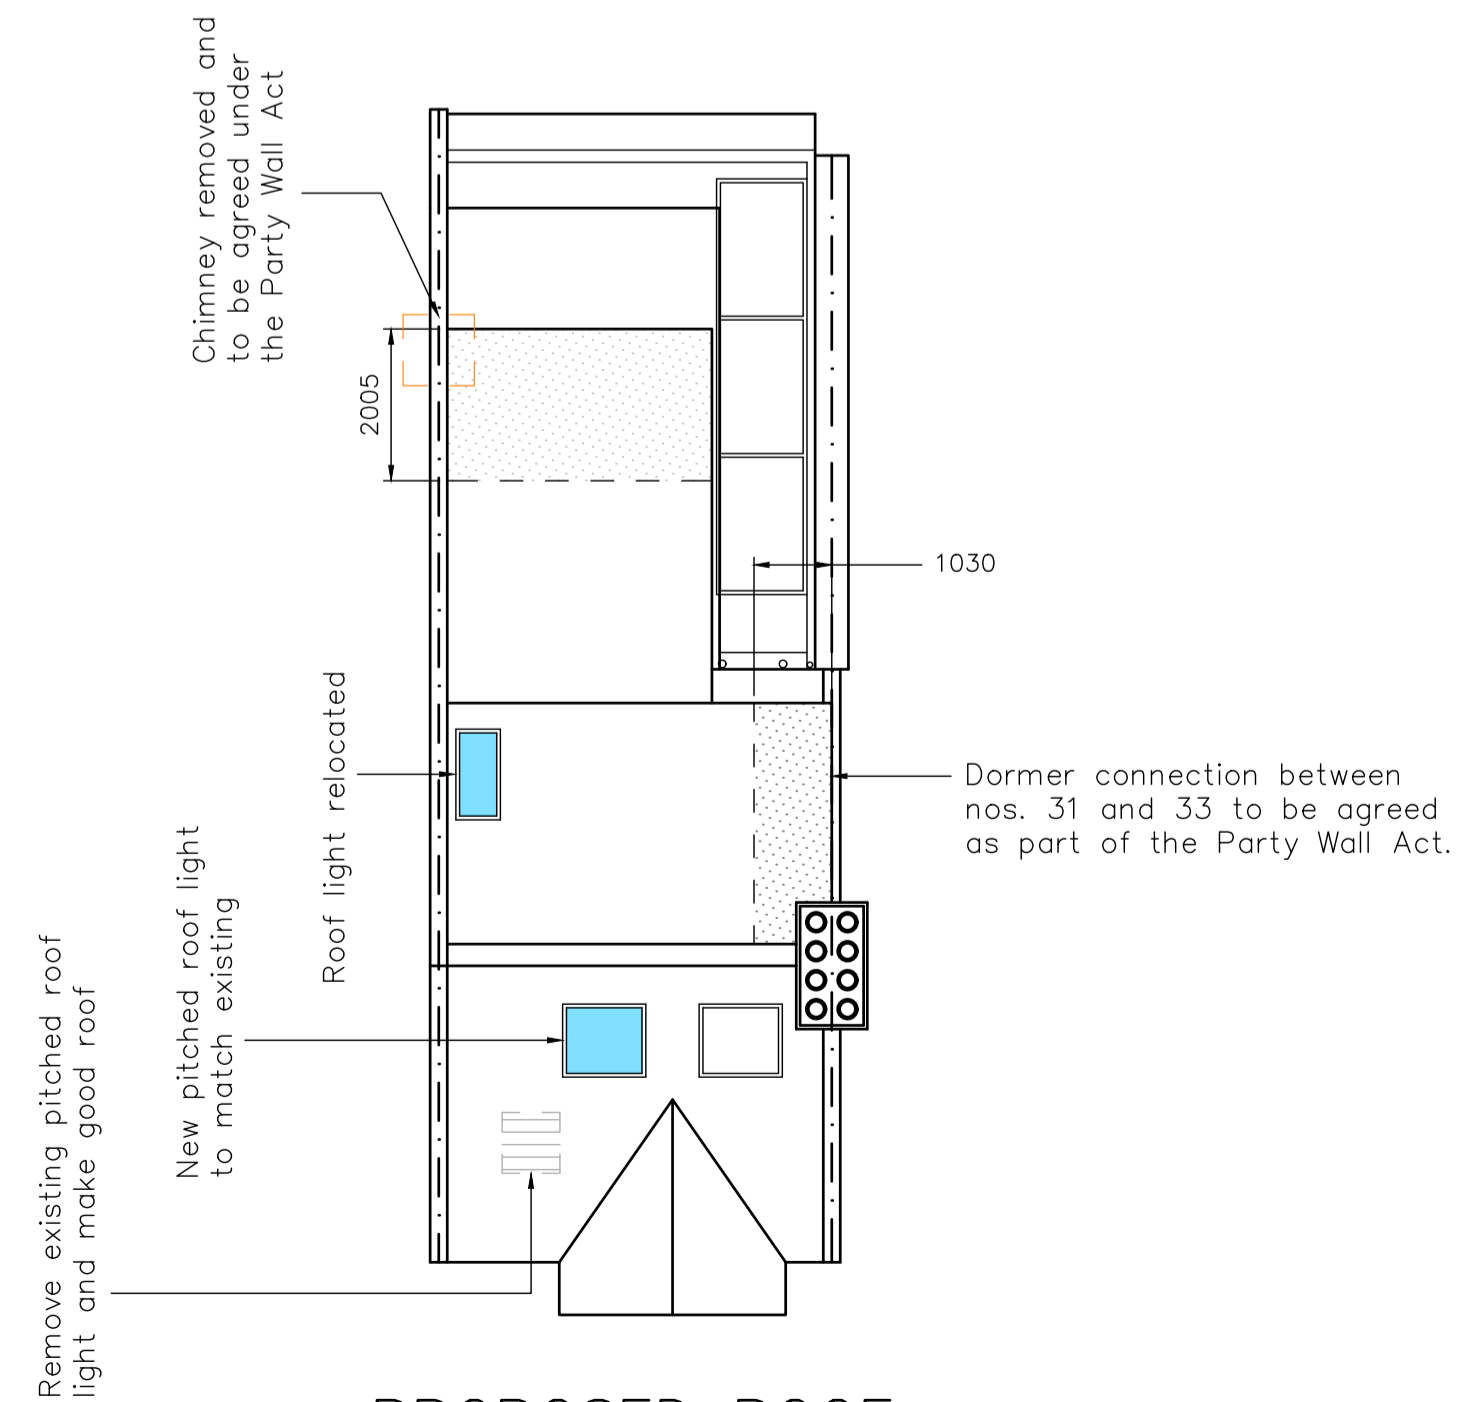

PROPOSED ROOF PLAN 1:100

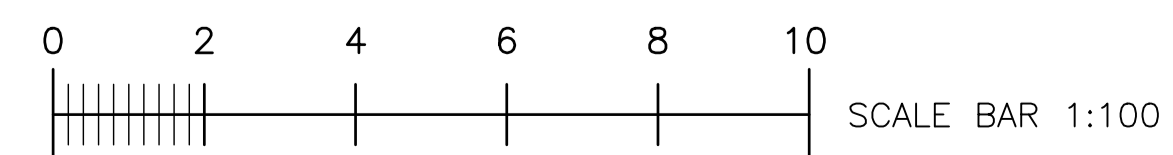

REVISION	REVISION NOTES	DATE
<b>SITE ADDRESS</b> 31 PAYNESFIELD AVENUE LONDON SW14 8DW		THIS DRAWING IS ISSUED SOLELY ON THE UNDERSTANDING THAT IT IS COPYRIGHT, SHOULD BE REGARDED AS CONFIDENTIAL AND MUST NOT BE REPRODUCED WITHOUT THE DESIGNERS CONSENT.
<b>N. TURNER DESIGNS LTD</b> 28 FREEMANS CLOSE STOKE POGES BUCKS SL2 4ER MOB: 07825 372 548		
	<b>DRAWN BY</b> N. TURNER, B.Eng (Hons)	
	<b>DRAWN ON</b> 16/08/2024	
	<b>SCALE</b> 1:100 @ A1	
	<b>DRG NO</b> 2024-08-5992/2	