


1 Site Plan  
1 : 500

# PLANNING

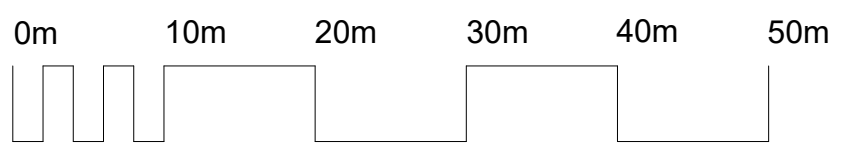

Visual Scale 1:500

Rev	Status	Description	Issued	Dwn/Chk
P1	PI	First Issue	30.08.24	AK/IF

Client	Mr & Mrs K Symes		
Project No.	5432		
Project	1 & 2 Braemar Cottages 6 Manor Road, Teddington TW11 8BG		
Scale	1 : 500@A3	Date	Jun'24
Dwn	IF	Chk	
Drawing	Existing Site Plan		

## Brookes Architects

Unit 1 - 56 Glenthams Road  
London SW13 9JJ  
T 020 8487 1223  
[www.brookesarchitects.co.uk](http://www.brookesarchitects.co.uk)

Drawing No.	Revision
5432-BAL-ZZ-ZZ-DR-A-07-202	P1
	PI
	Status