



1 Existing First Floor Plan
1 : 100

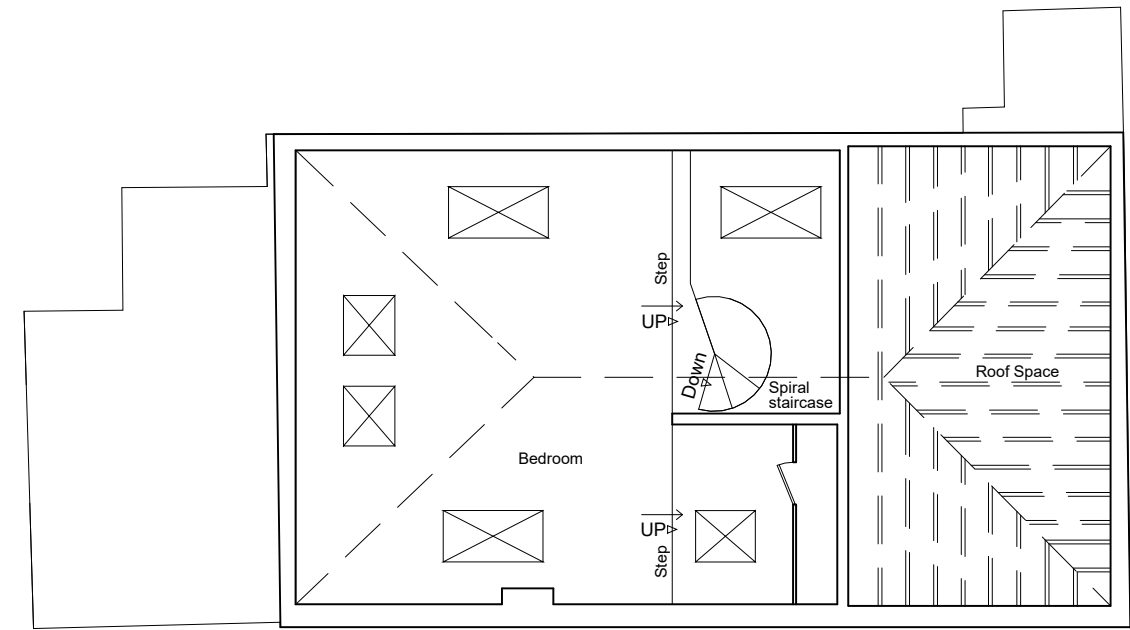

2 Existing Second Floor Plan
1 : 100

PLANNING

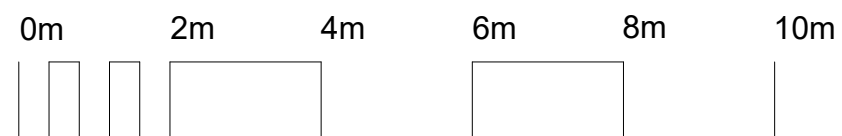

Visual Scale 1:100

Rev	Status	Description	Issued	Dwn/Chk
P1	PI	First Issue	30.08.24	AK/IF

Client	Mr & Mrs K Symes		
Project No.	5432		
Project	1 & 2 Braemar Cottages 6 Manor Road, Teddington TW11 8BG		
Scale	1 : 100@A3	Date	Jun'24
Dwn	IF	Chk	

Drawing: Existing
First And Second Floor Plan

Brookes Architects

Unit 1 - 56 Glenthams Road
London SW13 9JJ

T 020 8487 1223

www.brookesarchitects.co.uk

Drawing No.	Revision
5432-BAL-ZZ-ZZ-DR-A-07-201	P1
	PI
	Status