




FRONT ELEVATION as EXISTING. Scale 1 to 75





REAR ELEVATION as EXISTING. Scale 1 to 75

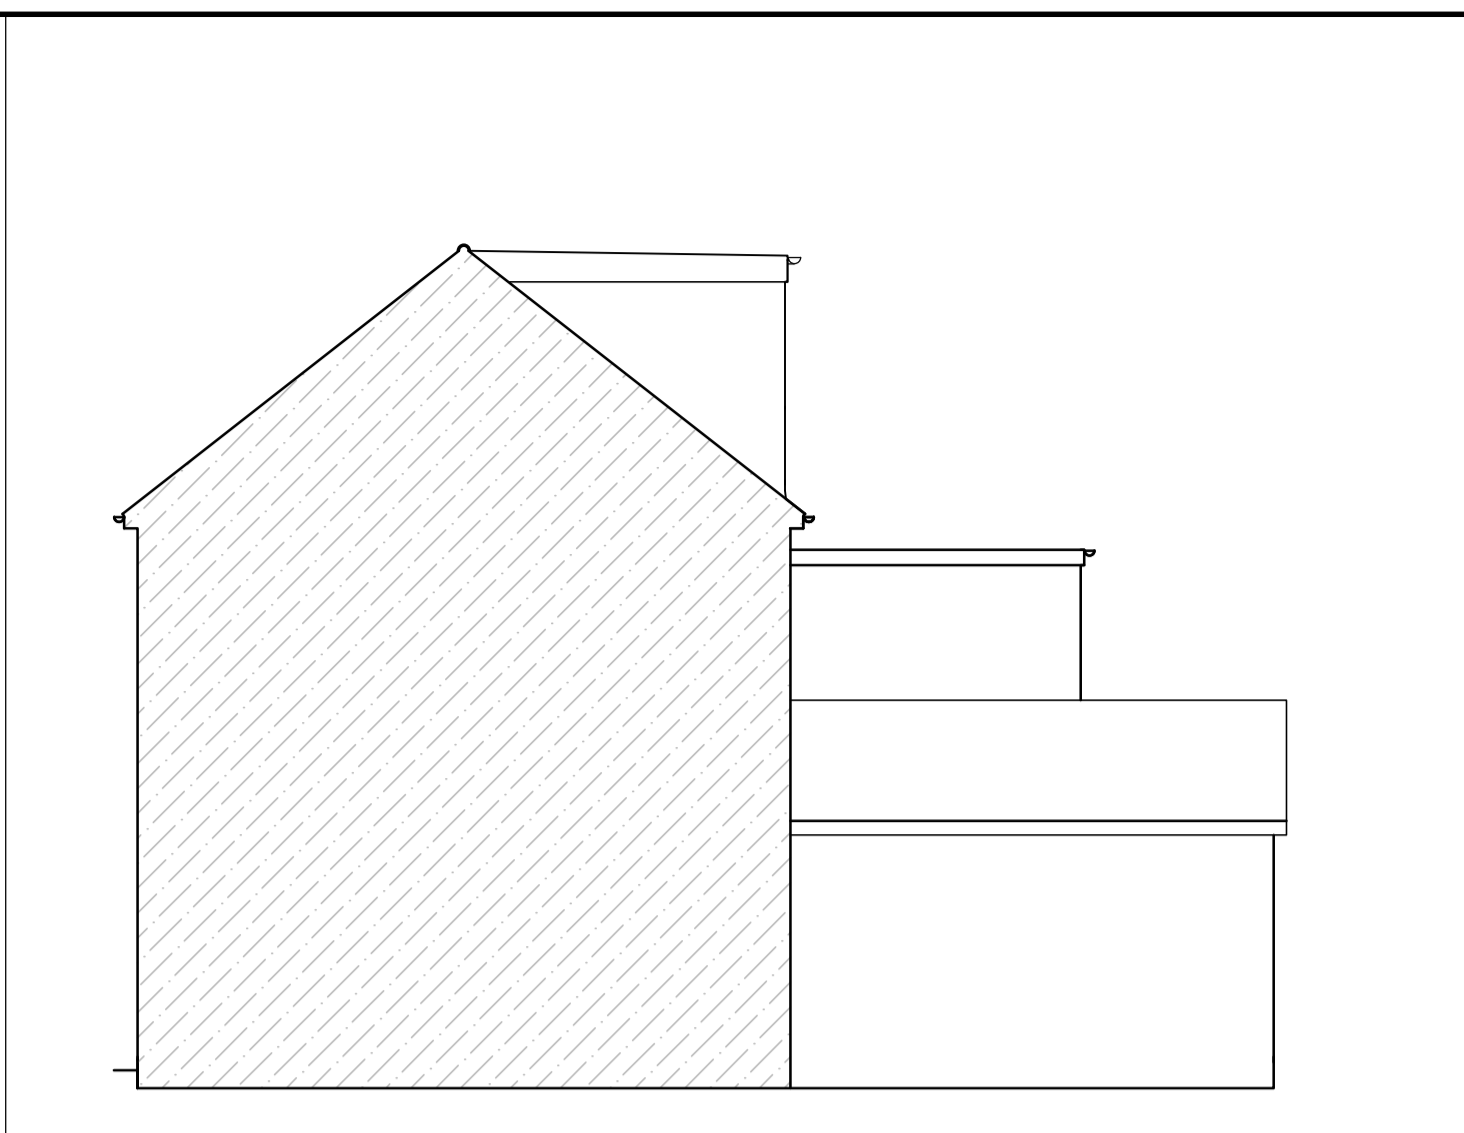


SIDE ELEVATION (on No 42) as EXISTING Scale 1 to 75




SIDE ELEVATION (On No 38) as EXISTING Scale 1 to 75

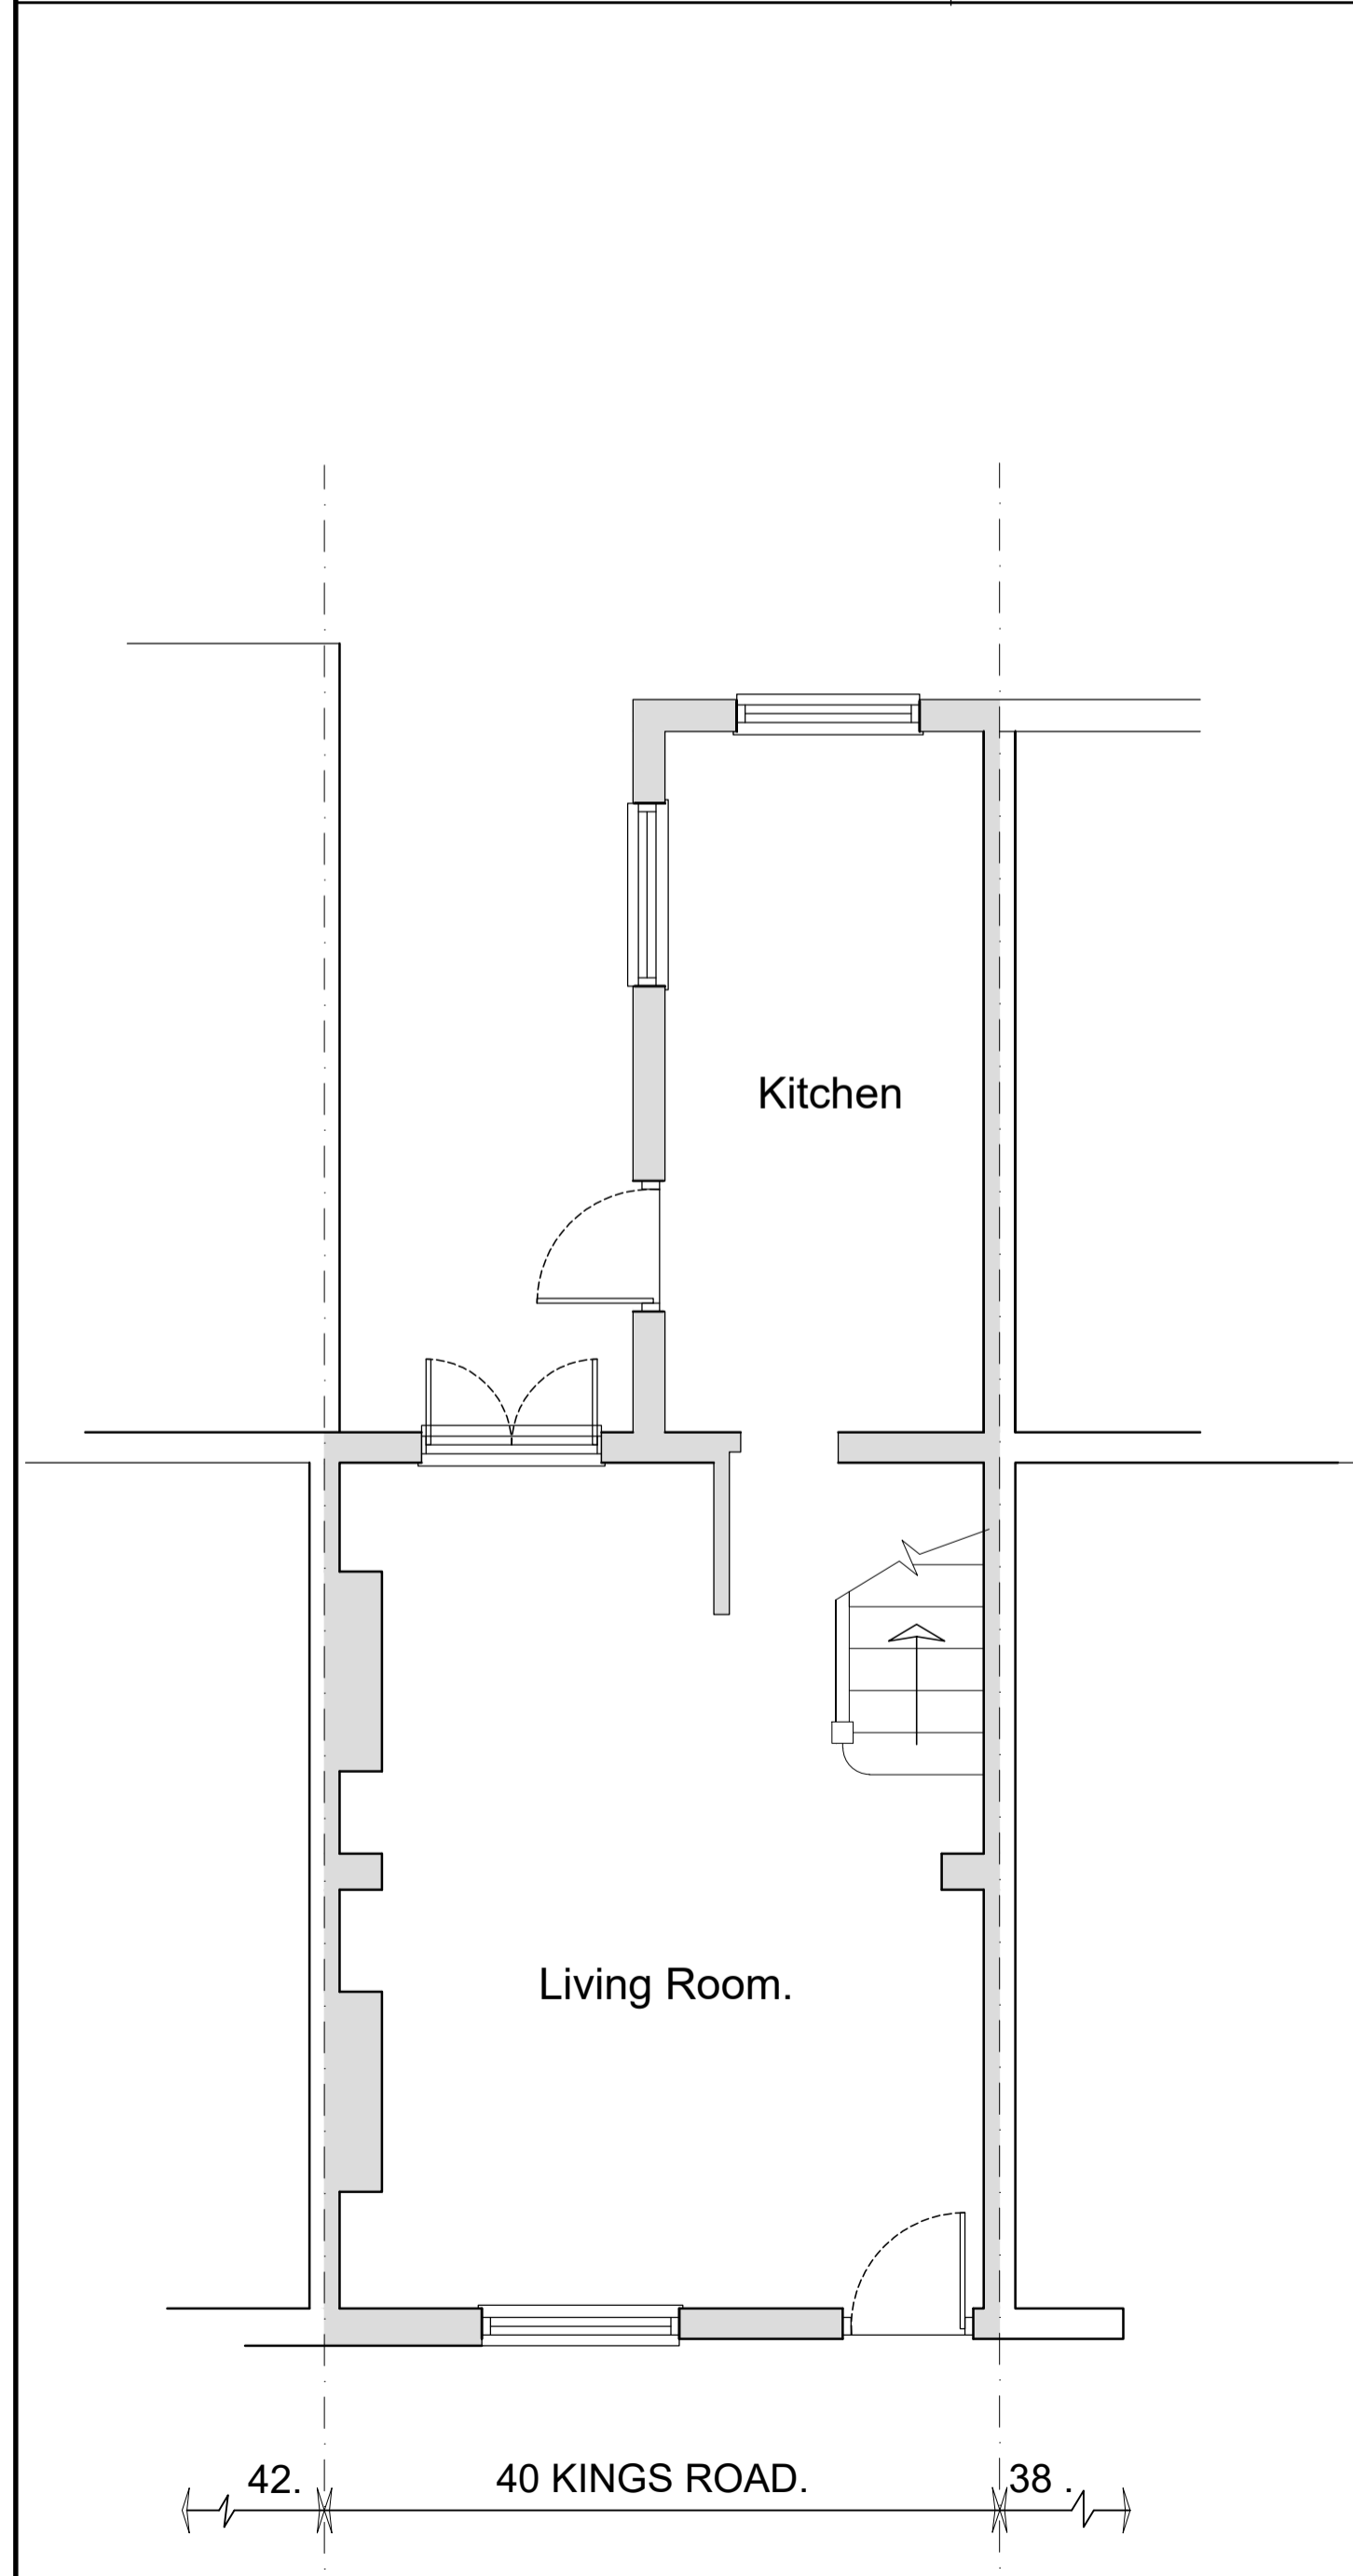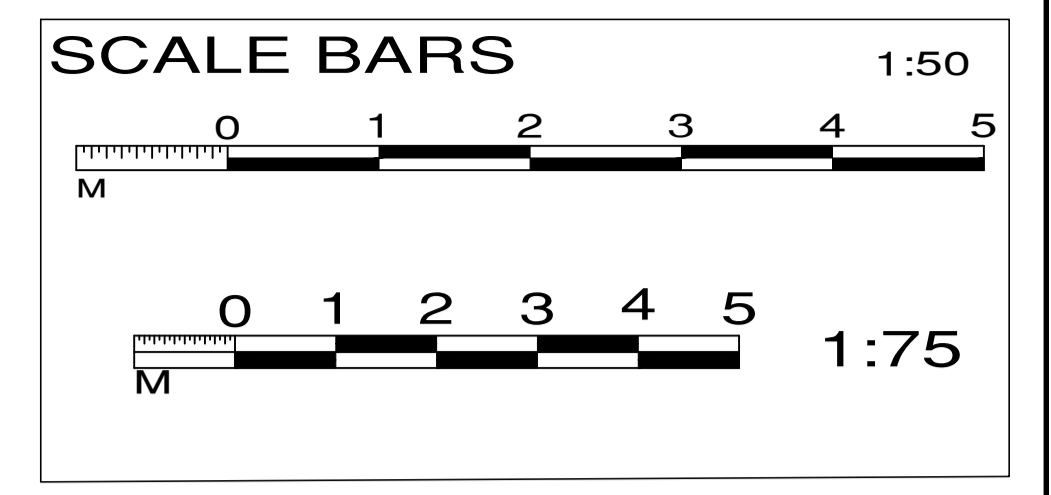

GROUND FLOOR PLAN as EXISTING Scale 1 to 50

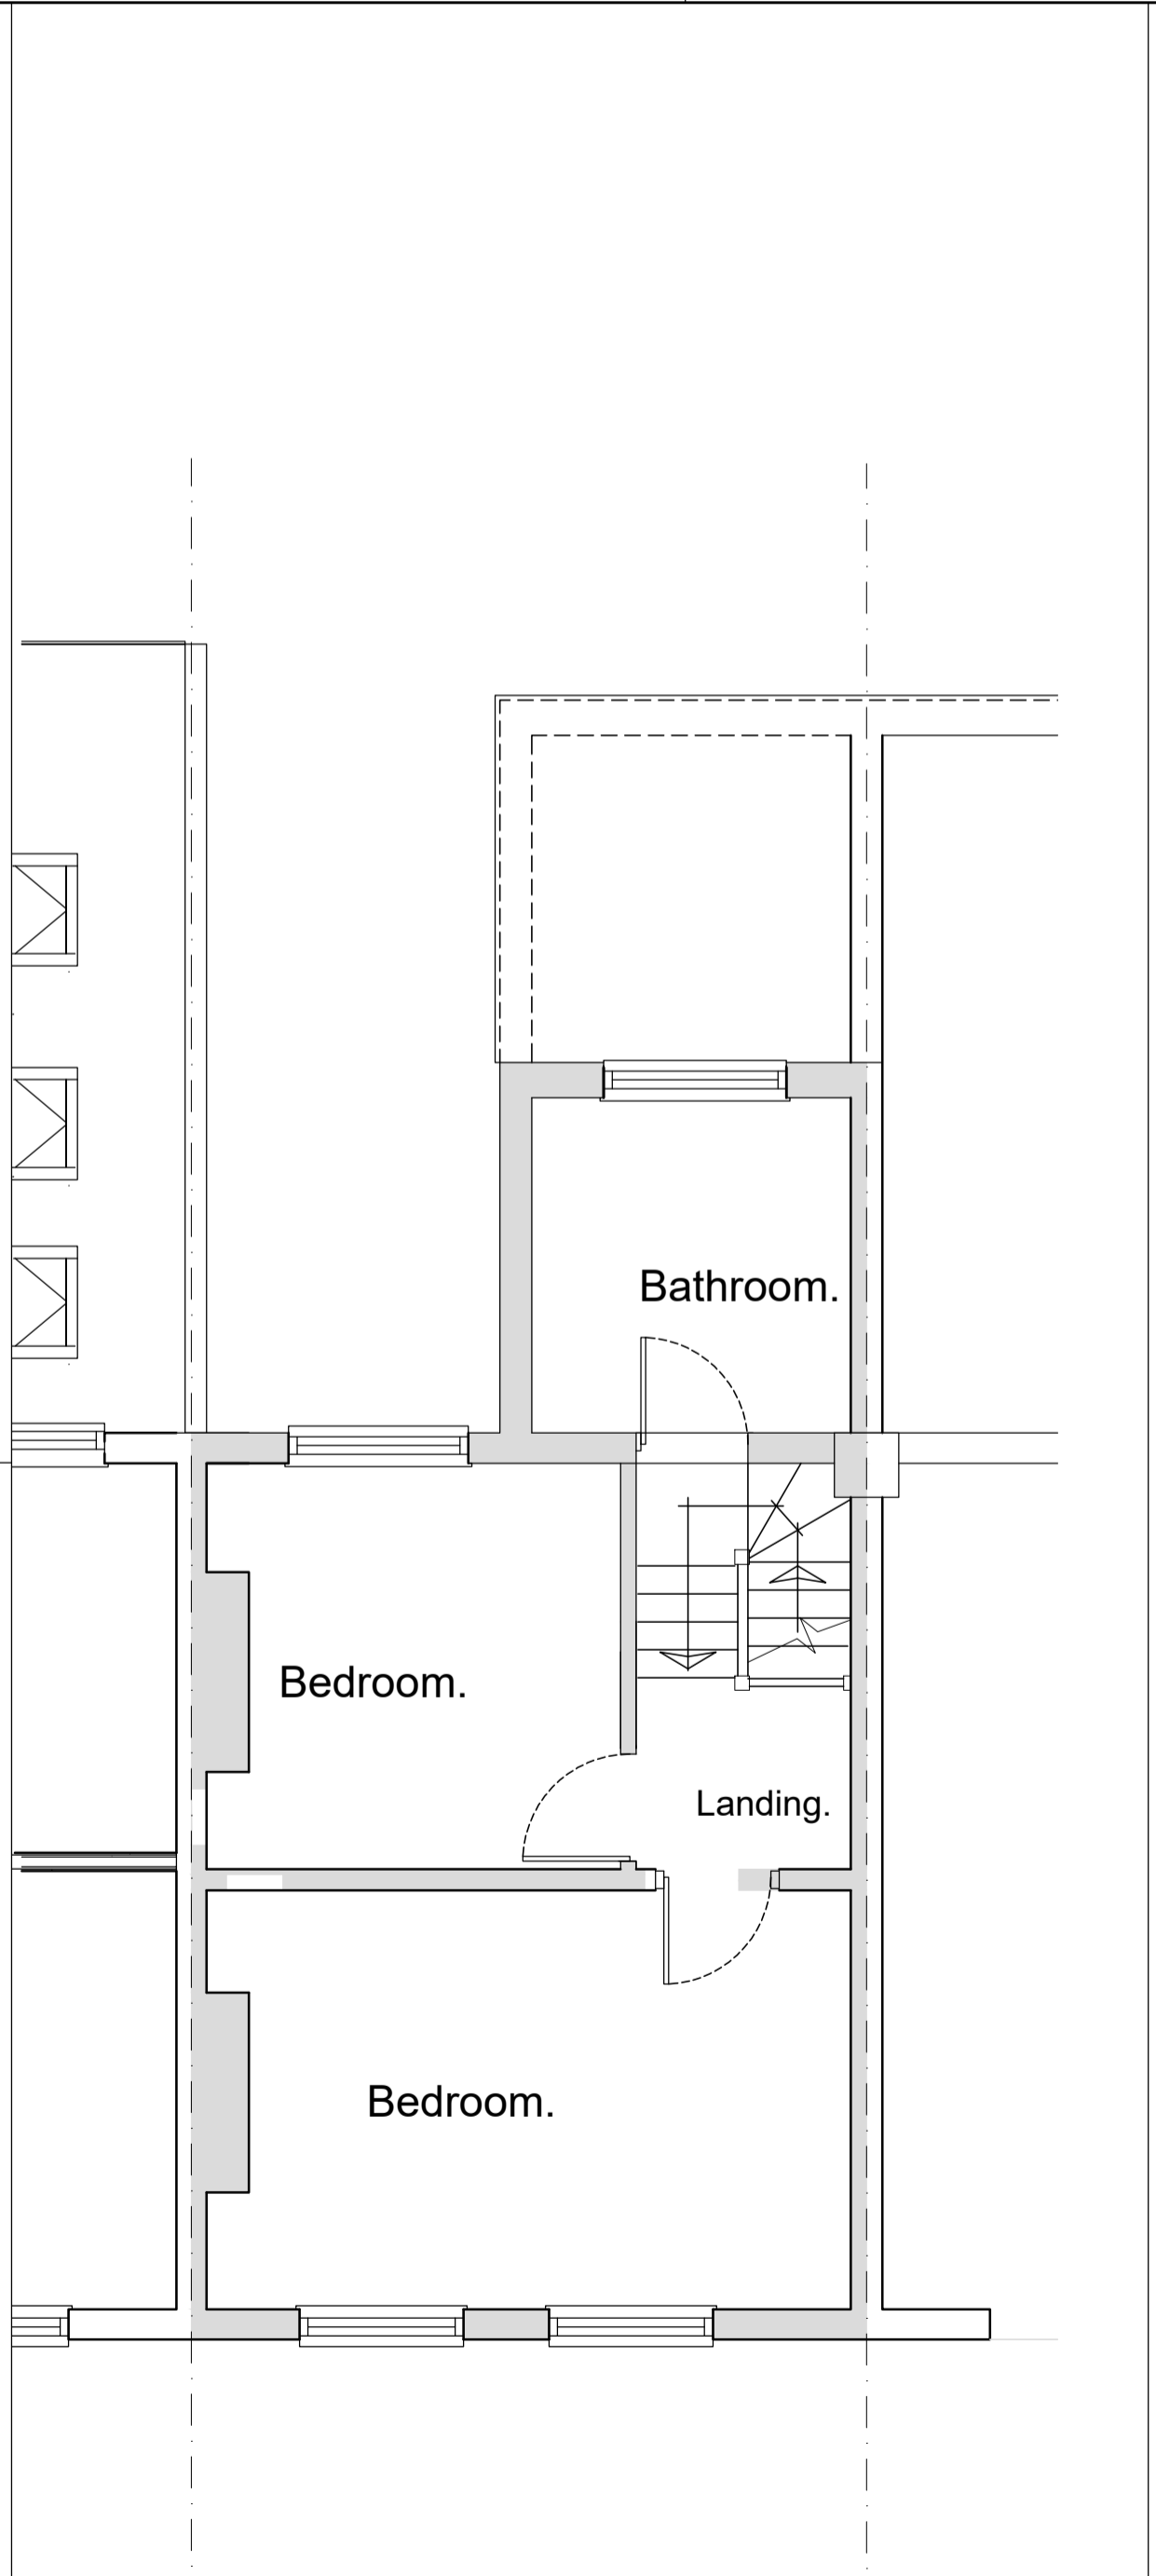

FIRST FLOOR/ROOF PLAN as EXISTING Scale 1 to 50

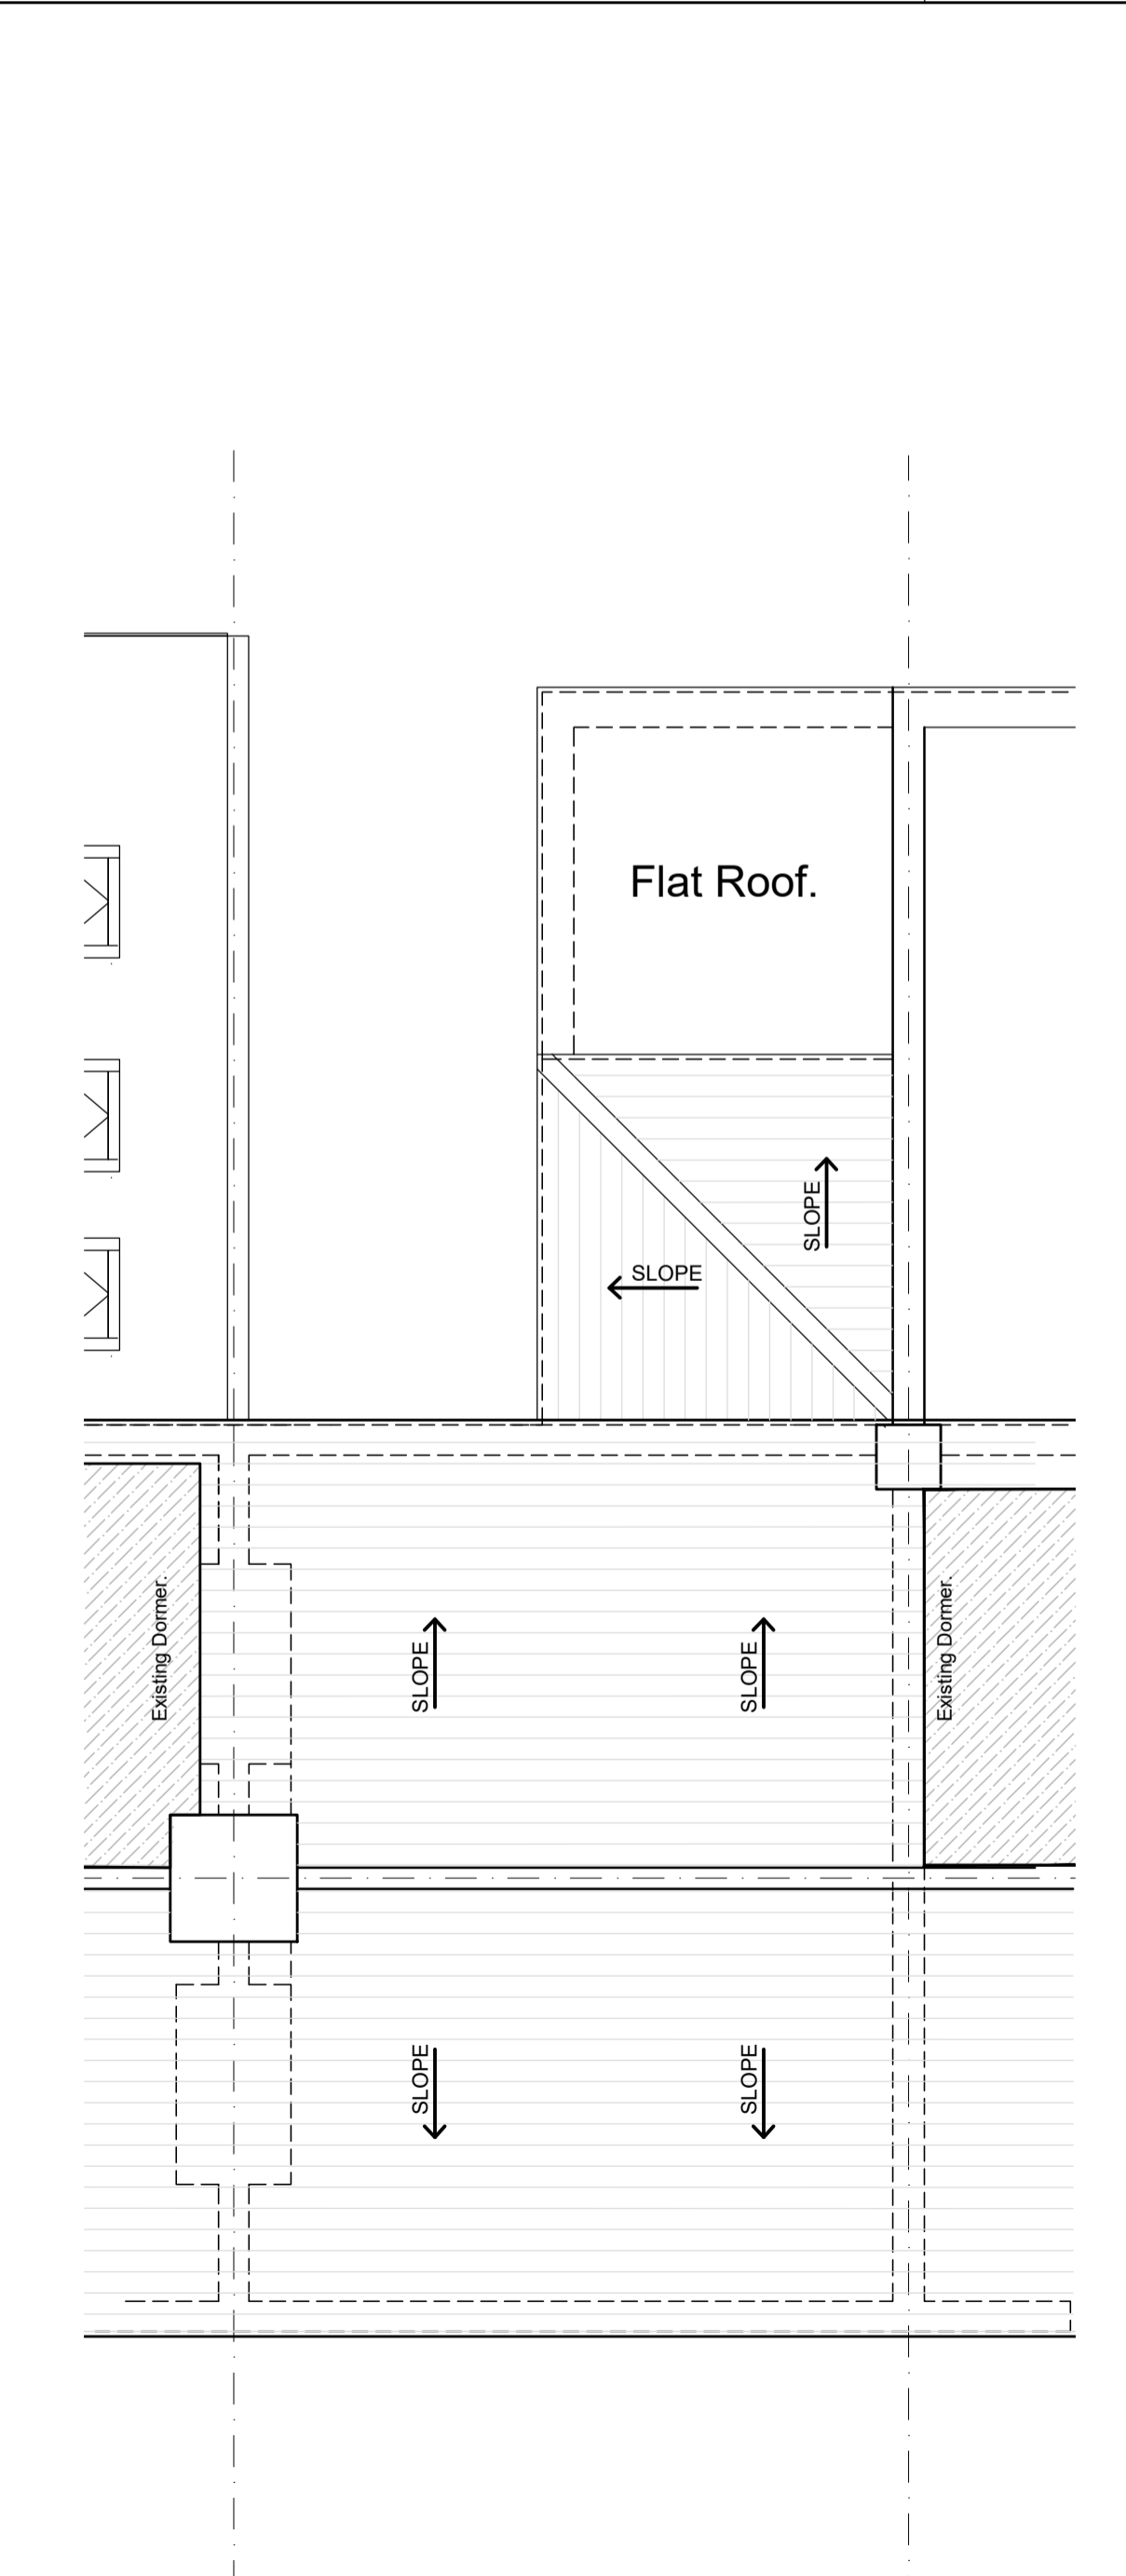

ROOF PLAN as EXISTING Scale 1 to 50

Rev	Date	Revision
<p>Attic Conversions Ltd Office 4C, Beaufort Parklands, Railton Road, Guildford, Surrey GU2 9JX 01483 561859</p>		
Client	Mr I. and Miss F. Mc Dougall.	
Site	40 KINGS ROAD, LONDON, SW14 8PF.	
Drawing Title	FLOOR PLANS and ELEVATIONS as EXISTING	
Scale	Date	Drawing Status
1/50&1/100@A1	Aug 2024.	Planning
Drawing Number	Rev	
007/110 E01	00.	