






FRONT ELEVATION as PROPOSED Scale 1 to 75

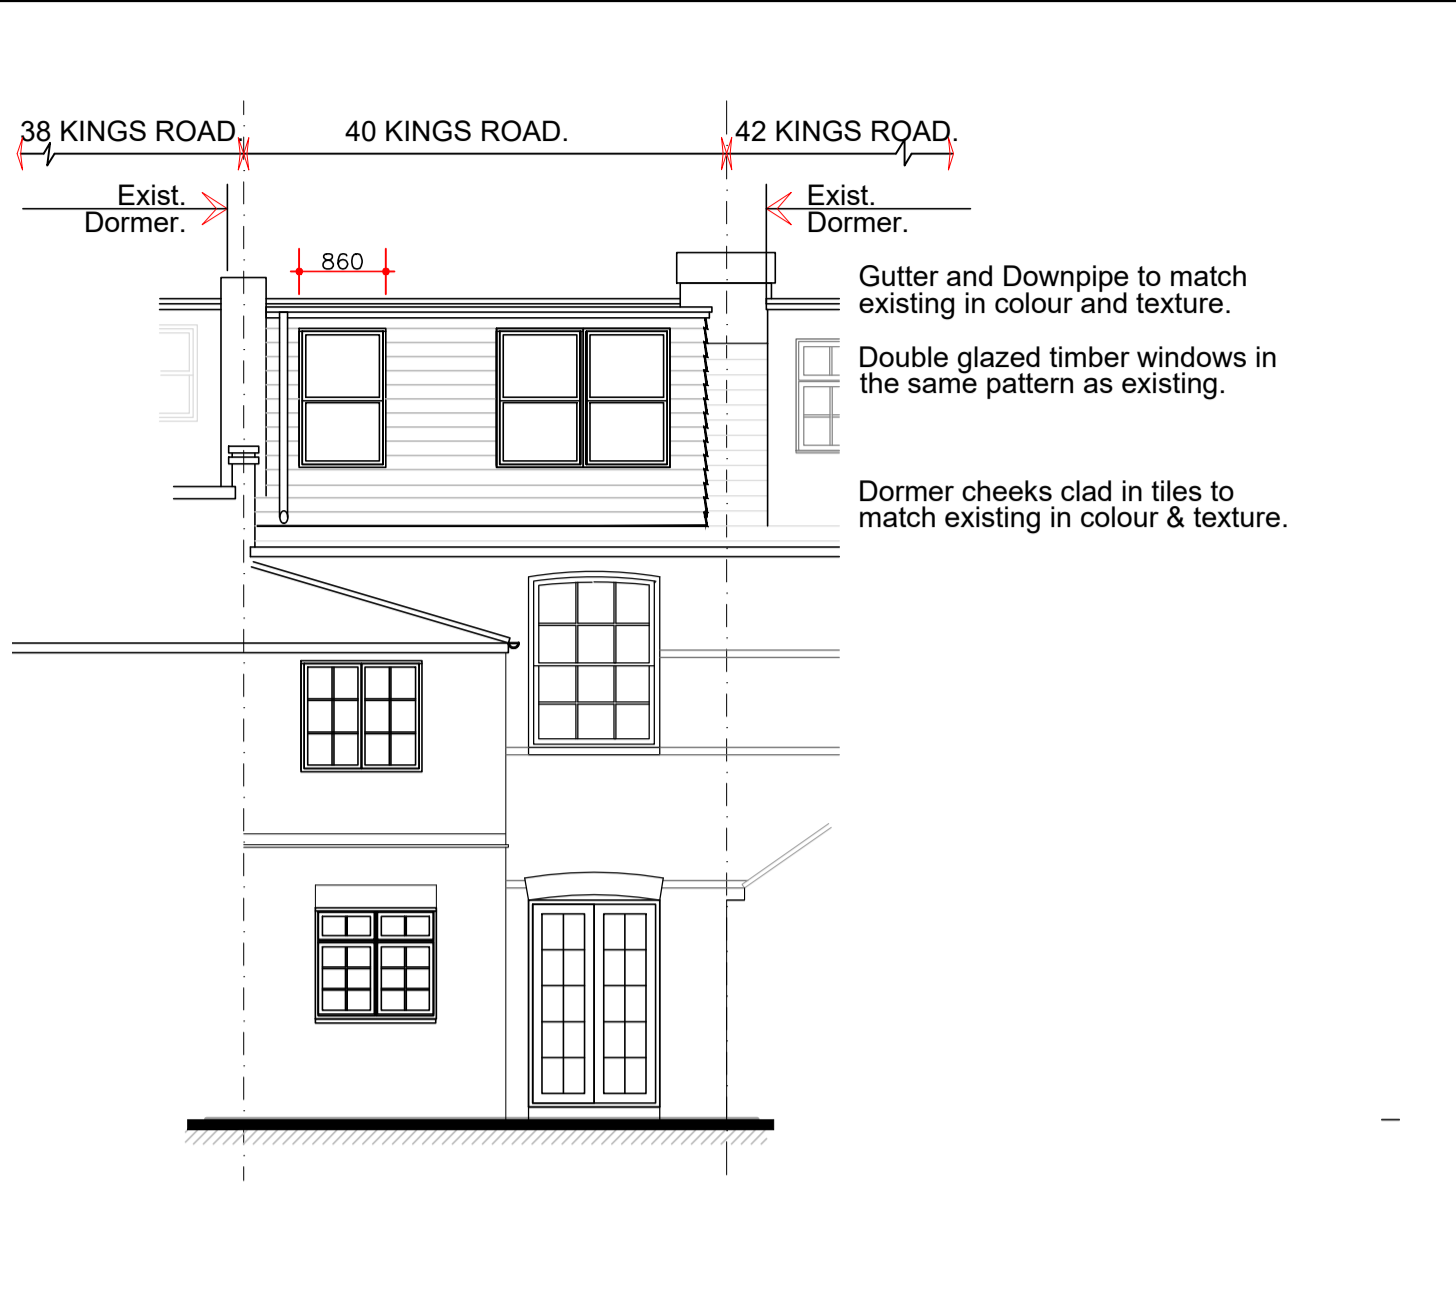


REAR ELEVATION as PROPOSED. Scale 1 to 75

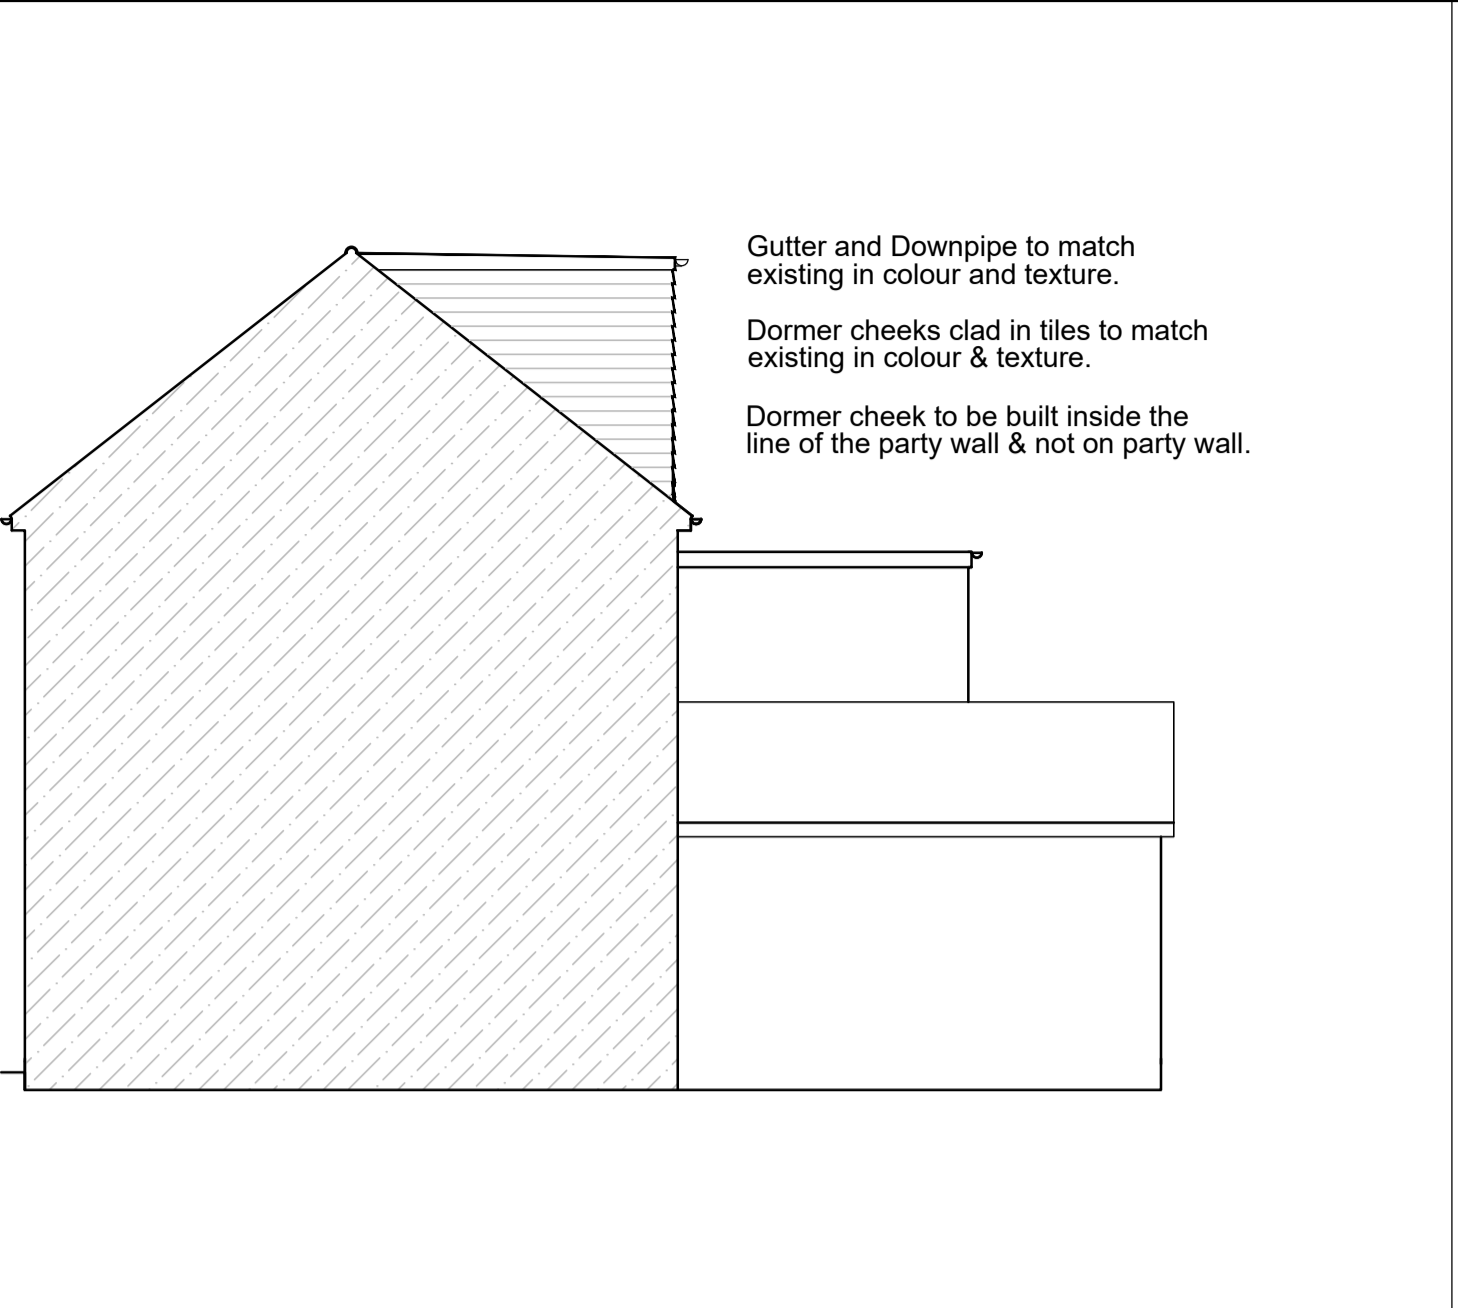


SIDE ELEVATION (from No 38) as PROPOSED Scale 1 to 75

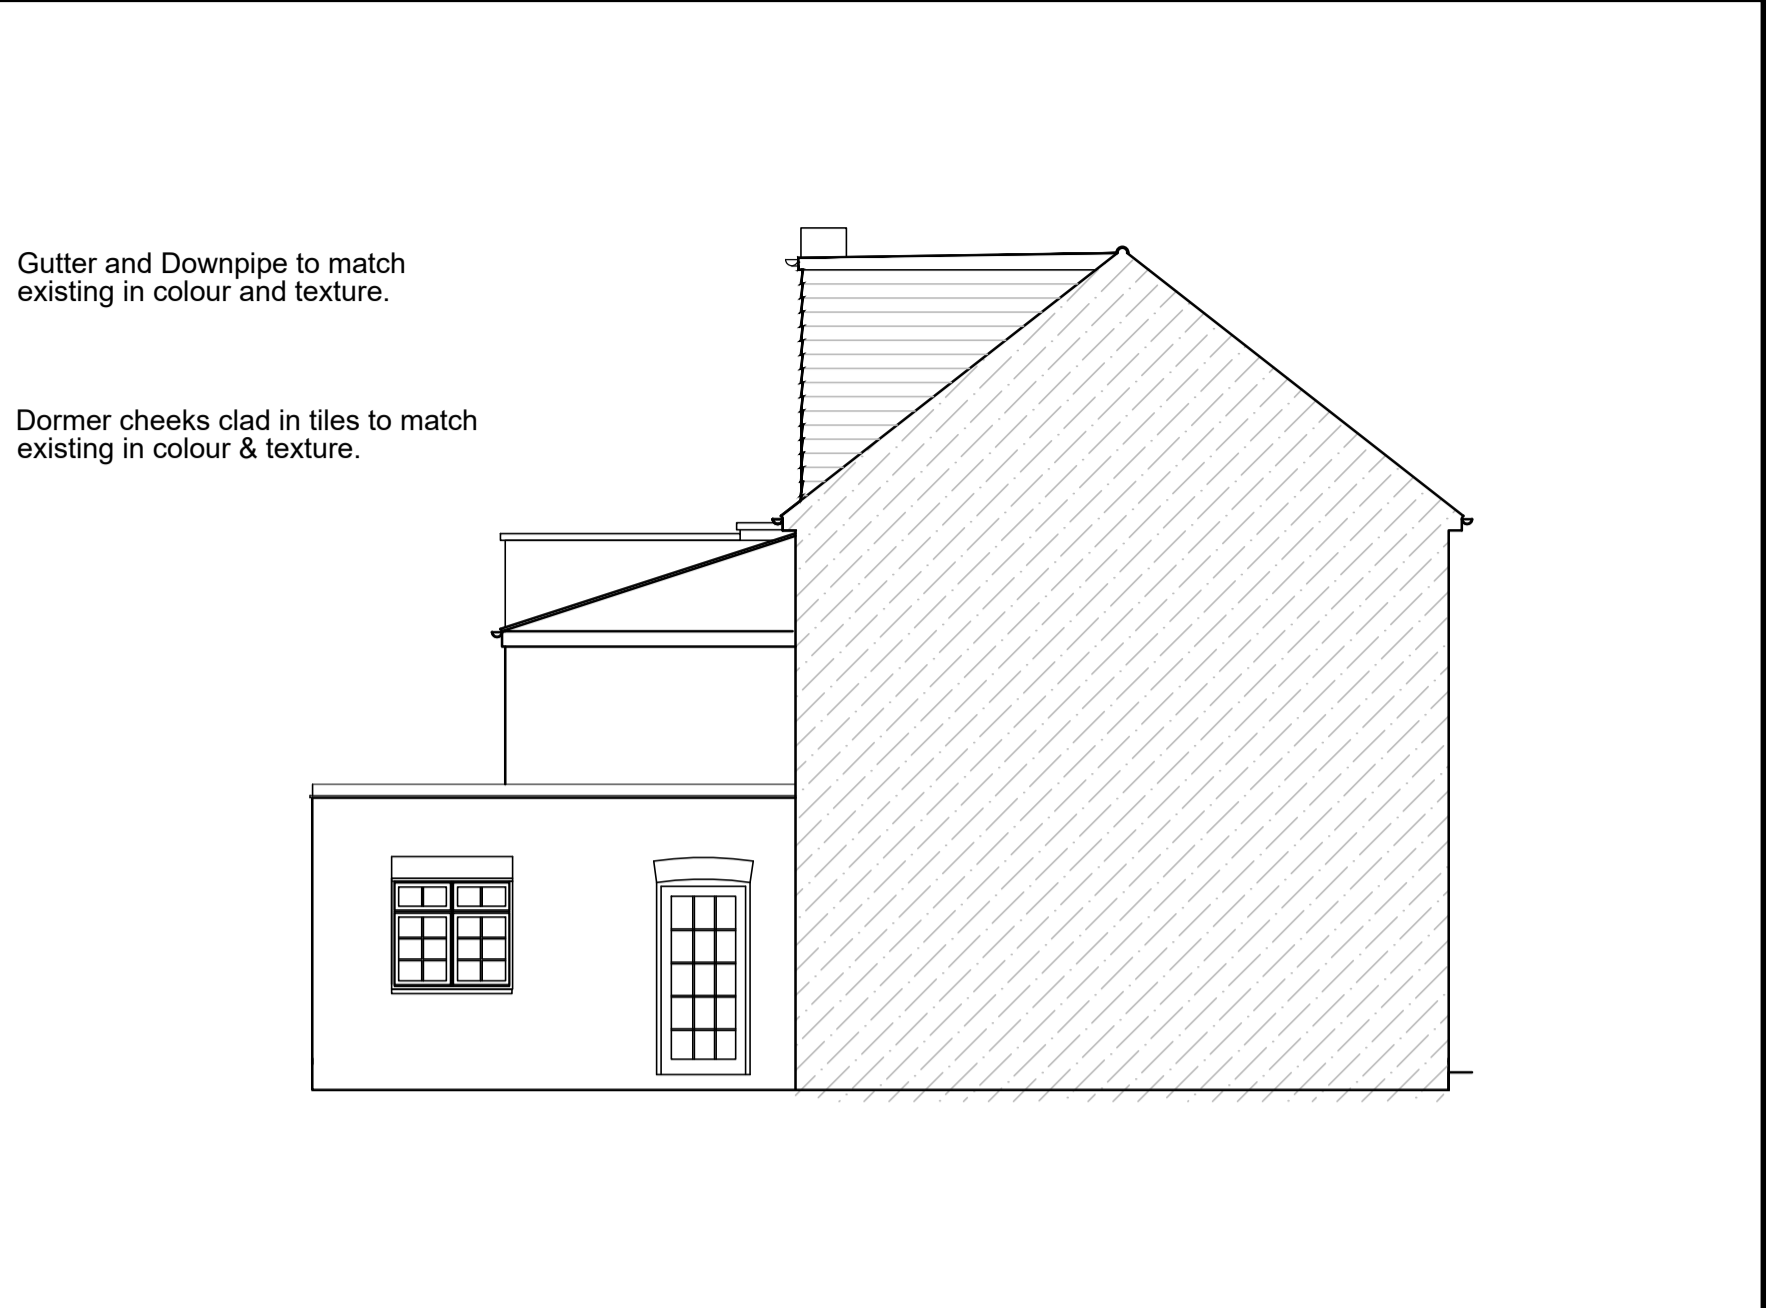


SIDE ELEVATION (from No 42) as PROPOSED Scale 1 to 75

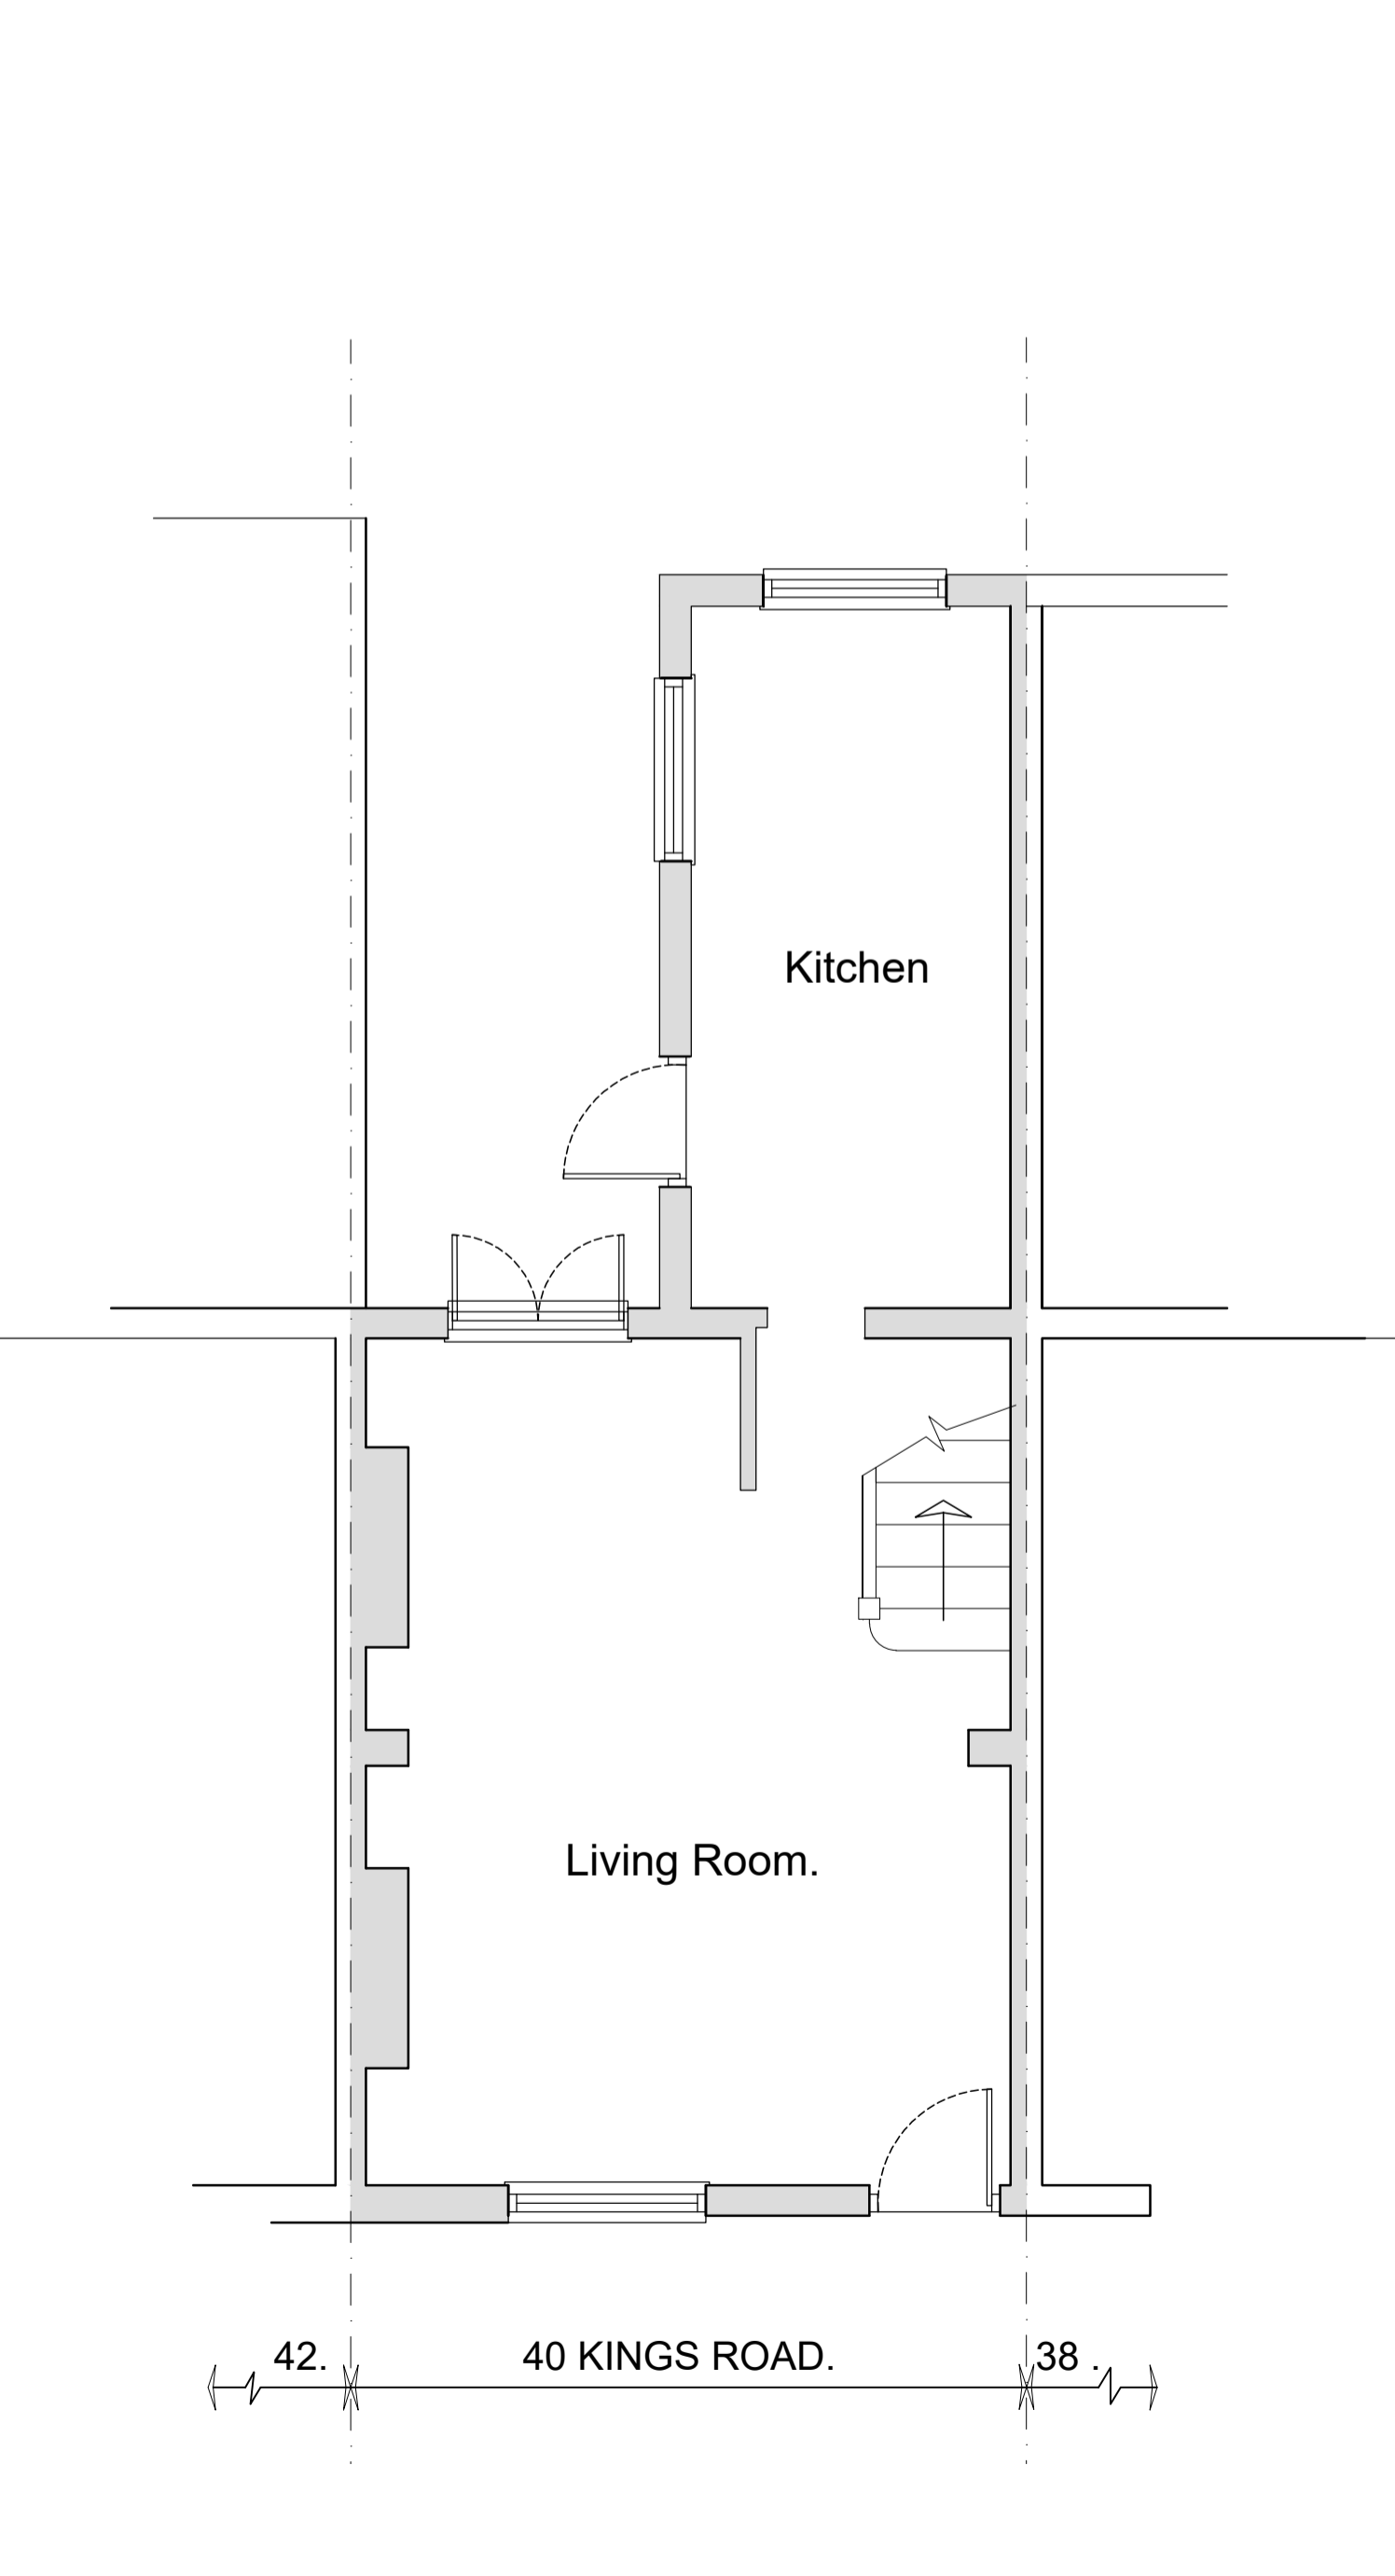


GROUND FLOOR PLAN as PROPOSED Scale 1 to 50

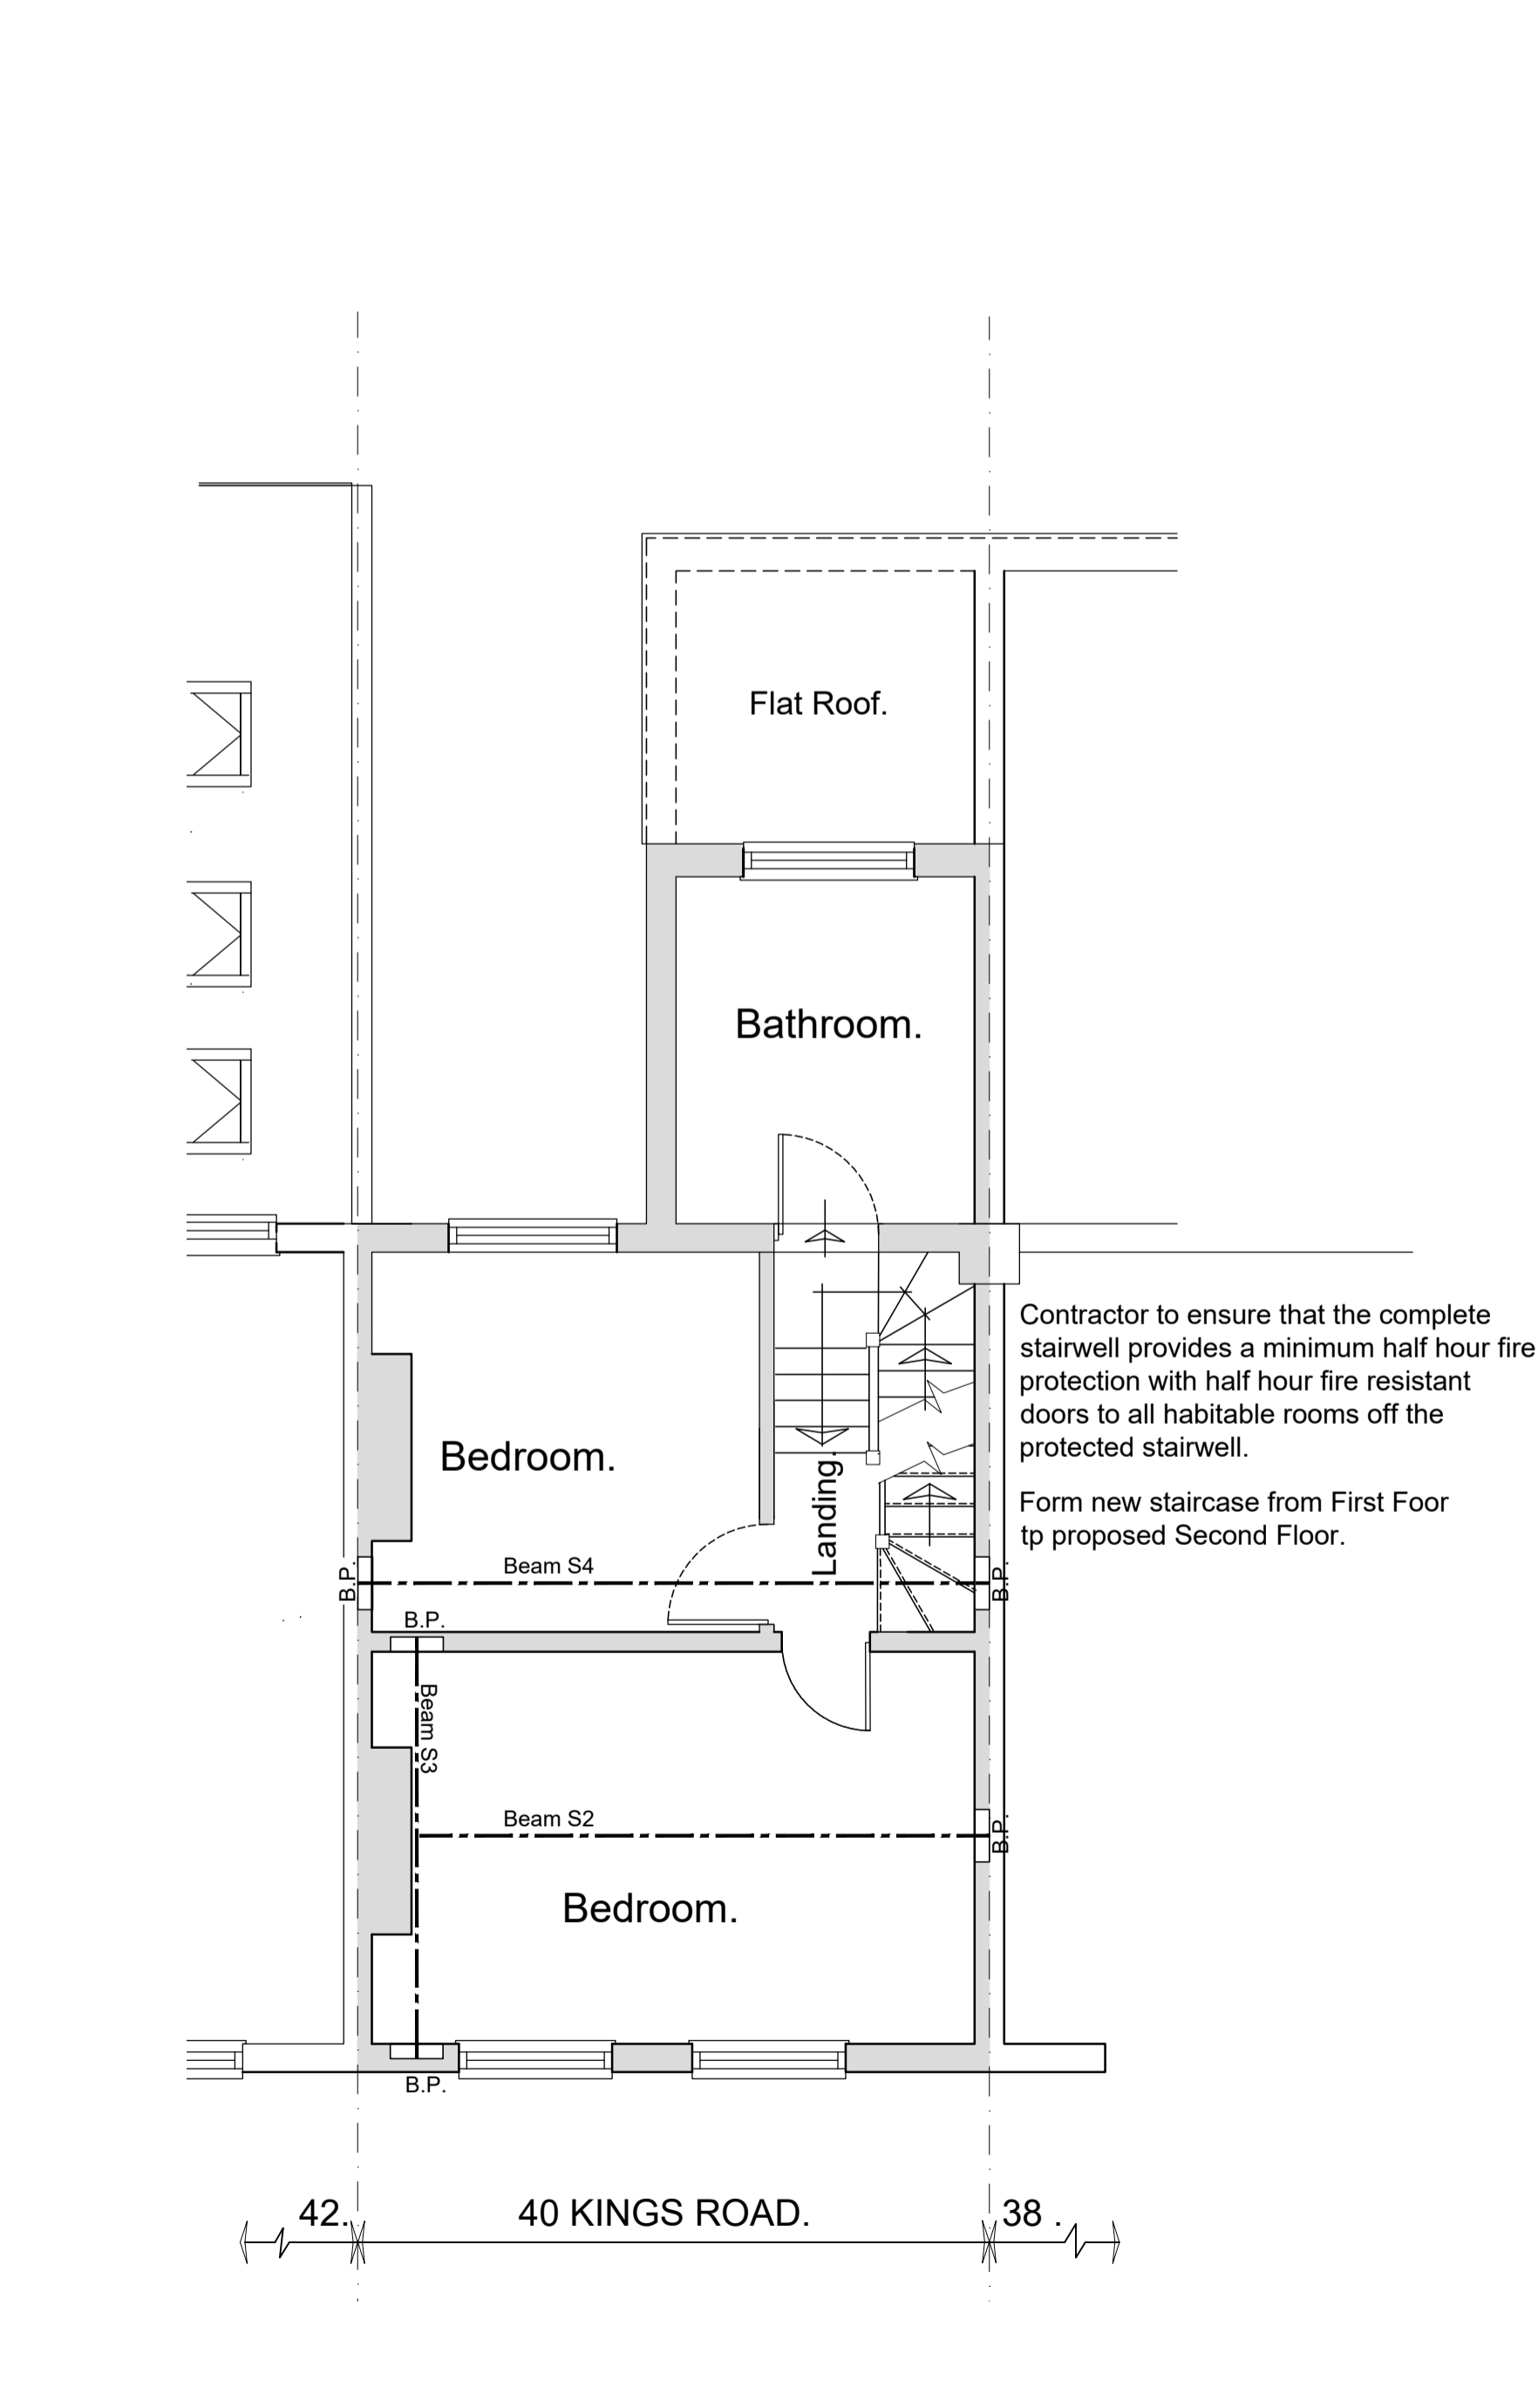

FIRST FLOOR/ROOF PLAN as PROPOSED Scale 1 to 50

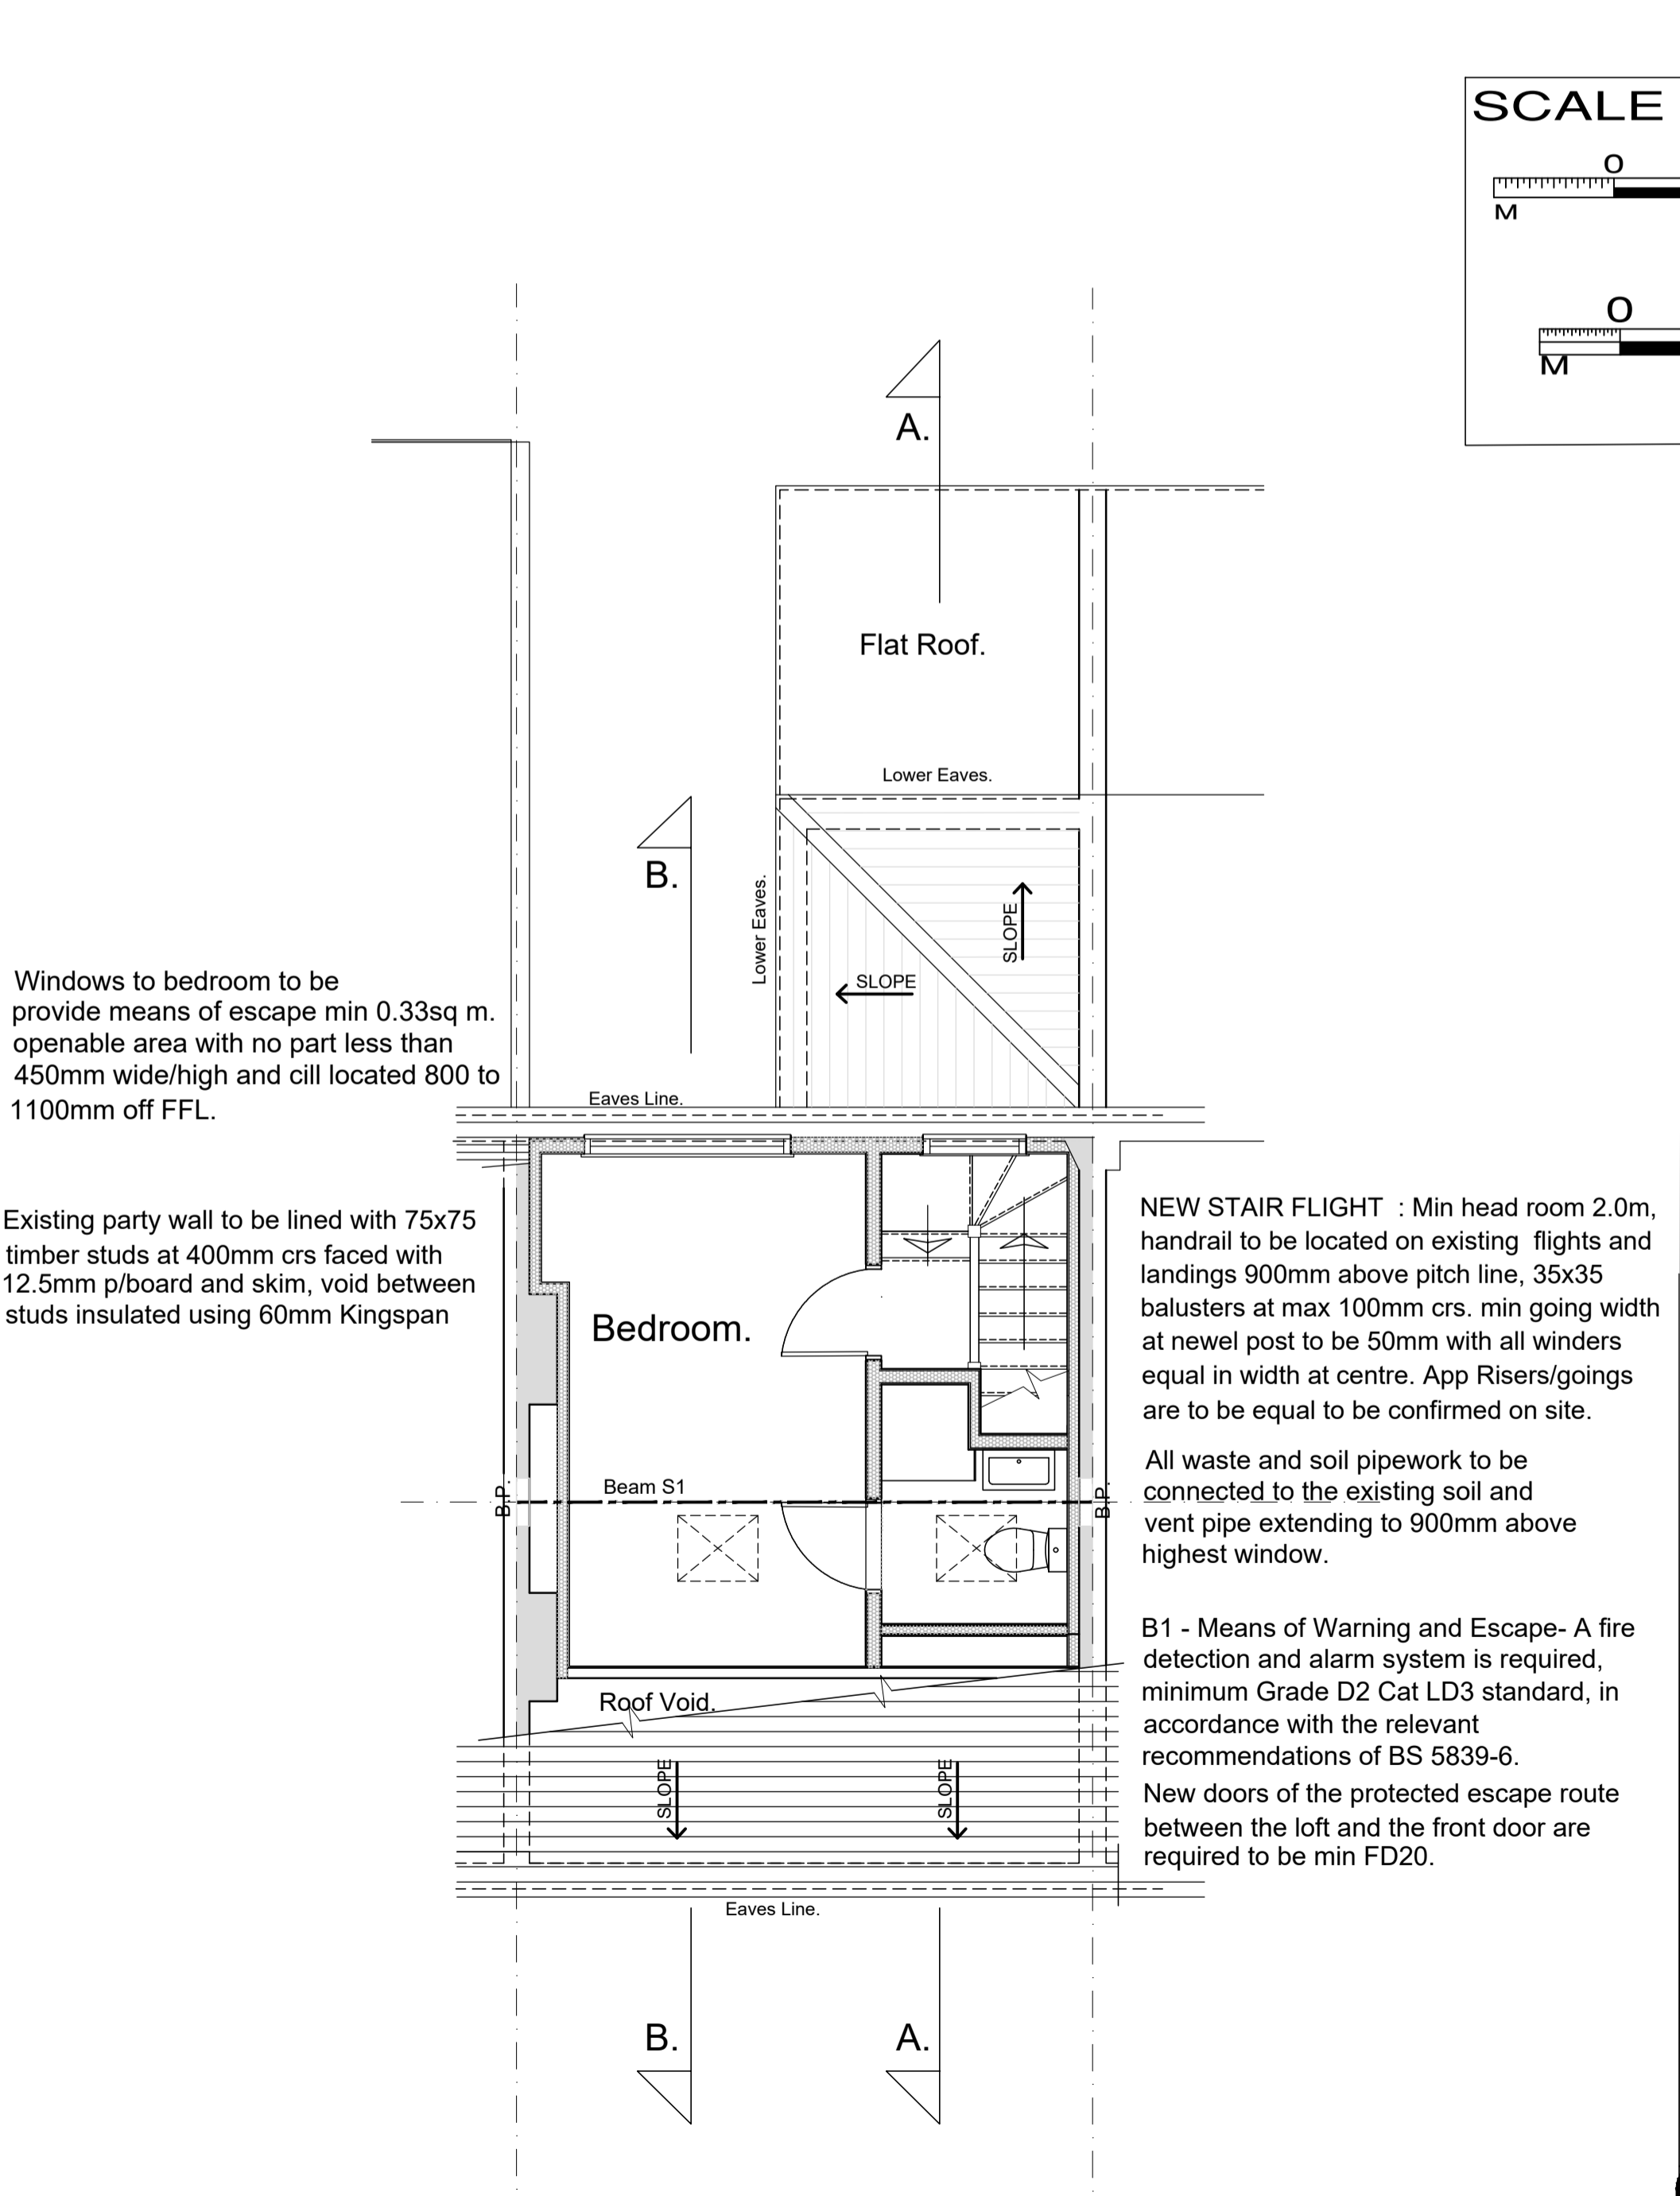

SECOND FLOOR/ROOF PLAN as PROPOSED Scale 1 to 50

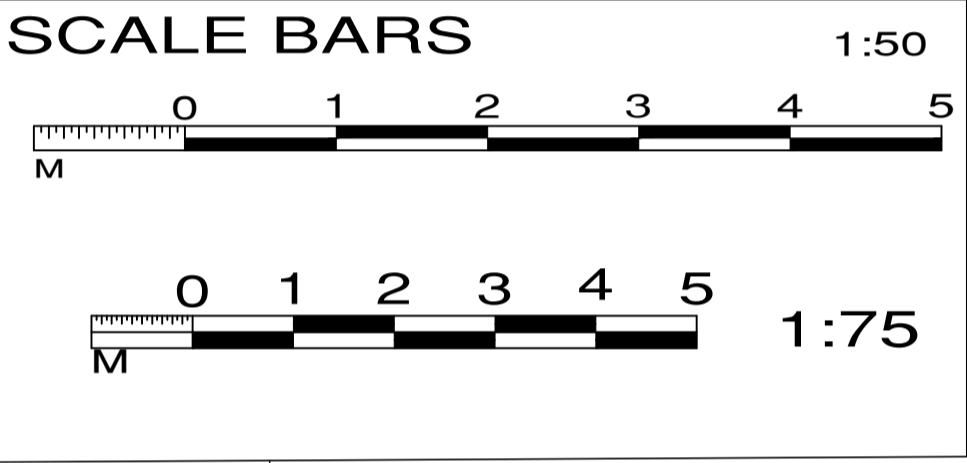

Rev	Date	Revision
Client		
Mr I. and Miss F. Mc Dougall.		
Site		
40 KINGS ROAD, LONDON, SW14 8PF.		
Drawing Title		
FLOOR PLANS and ELEVATIONS as PROPOSED		
Scale	Date	Drawing Status
1/50&1/100@A1.	Aug 2024.	Planning
Drawing Number	Rev	
007/110- P01	00.	