



FRONT ELEVATION




REAR ELEVATION

RENDERED FINISH




LEFT SIDE ELEVATION


RENDERED FINISH

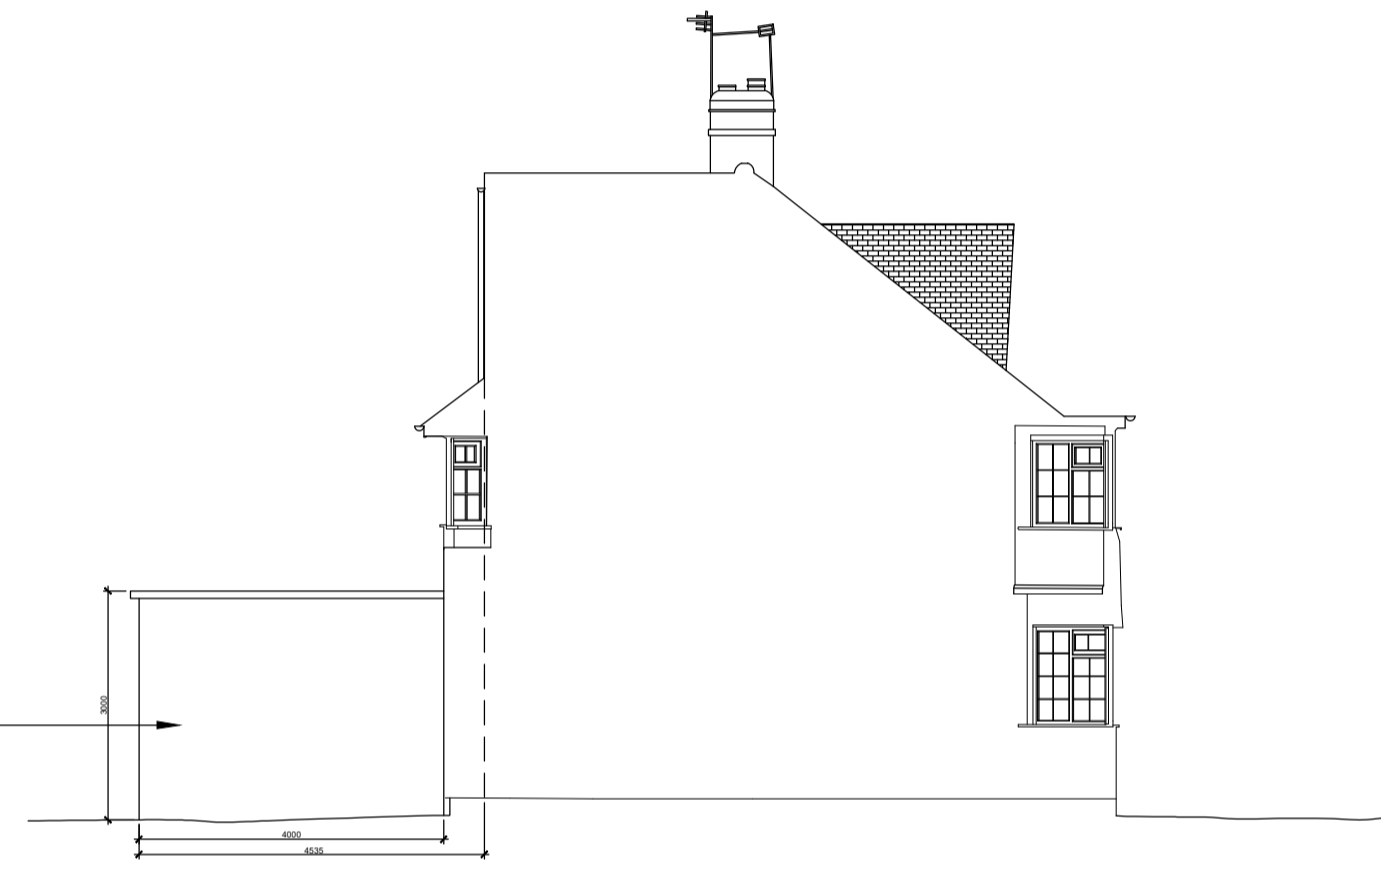


RIGHT SIDE ELEVATION

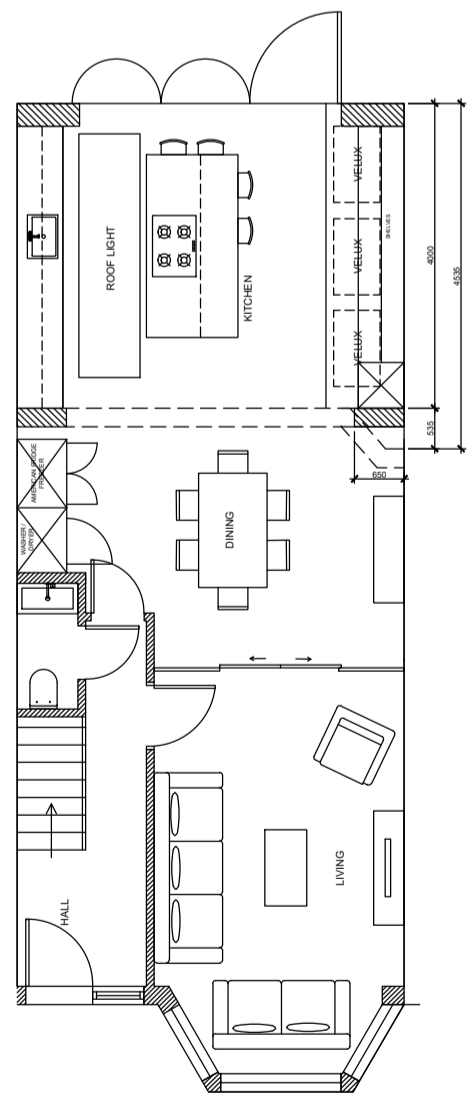


GROUND FLOOR PLAN

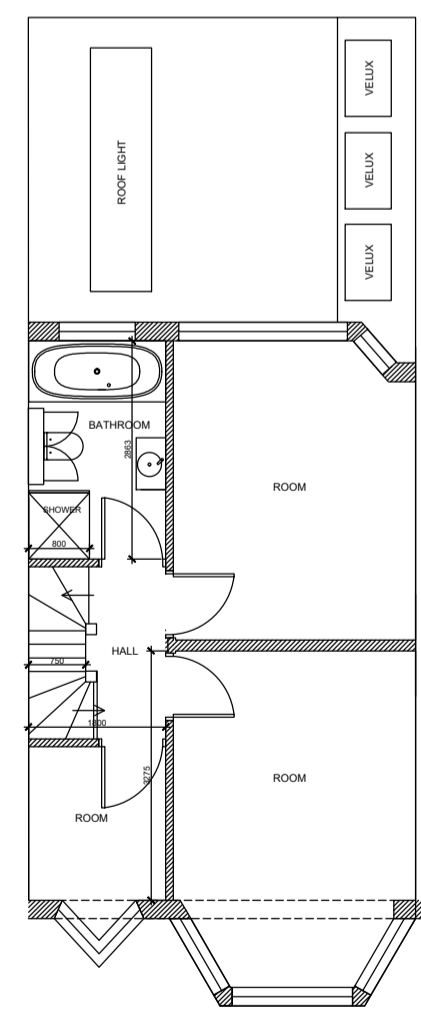

FIRST FLOOR PLAN

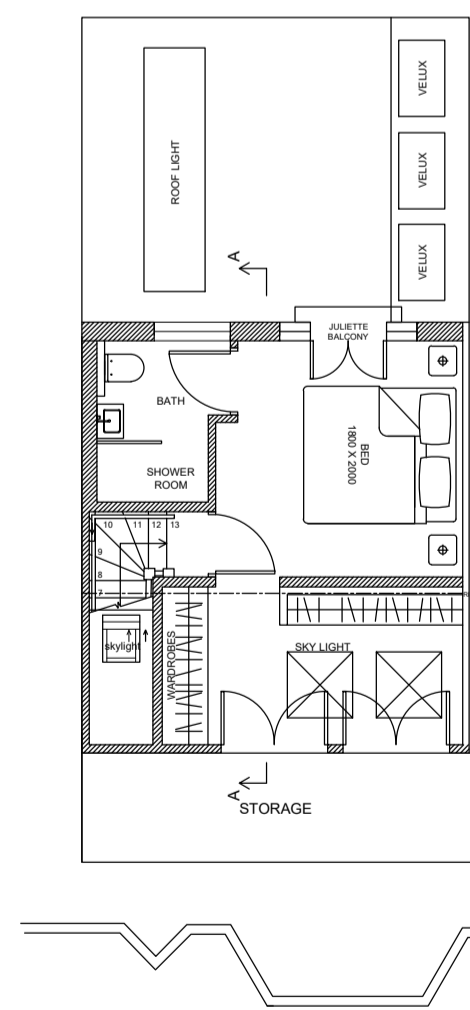


LOFT FLOOR PLAN

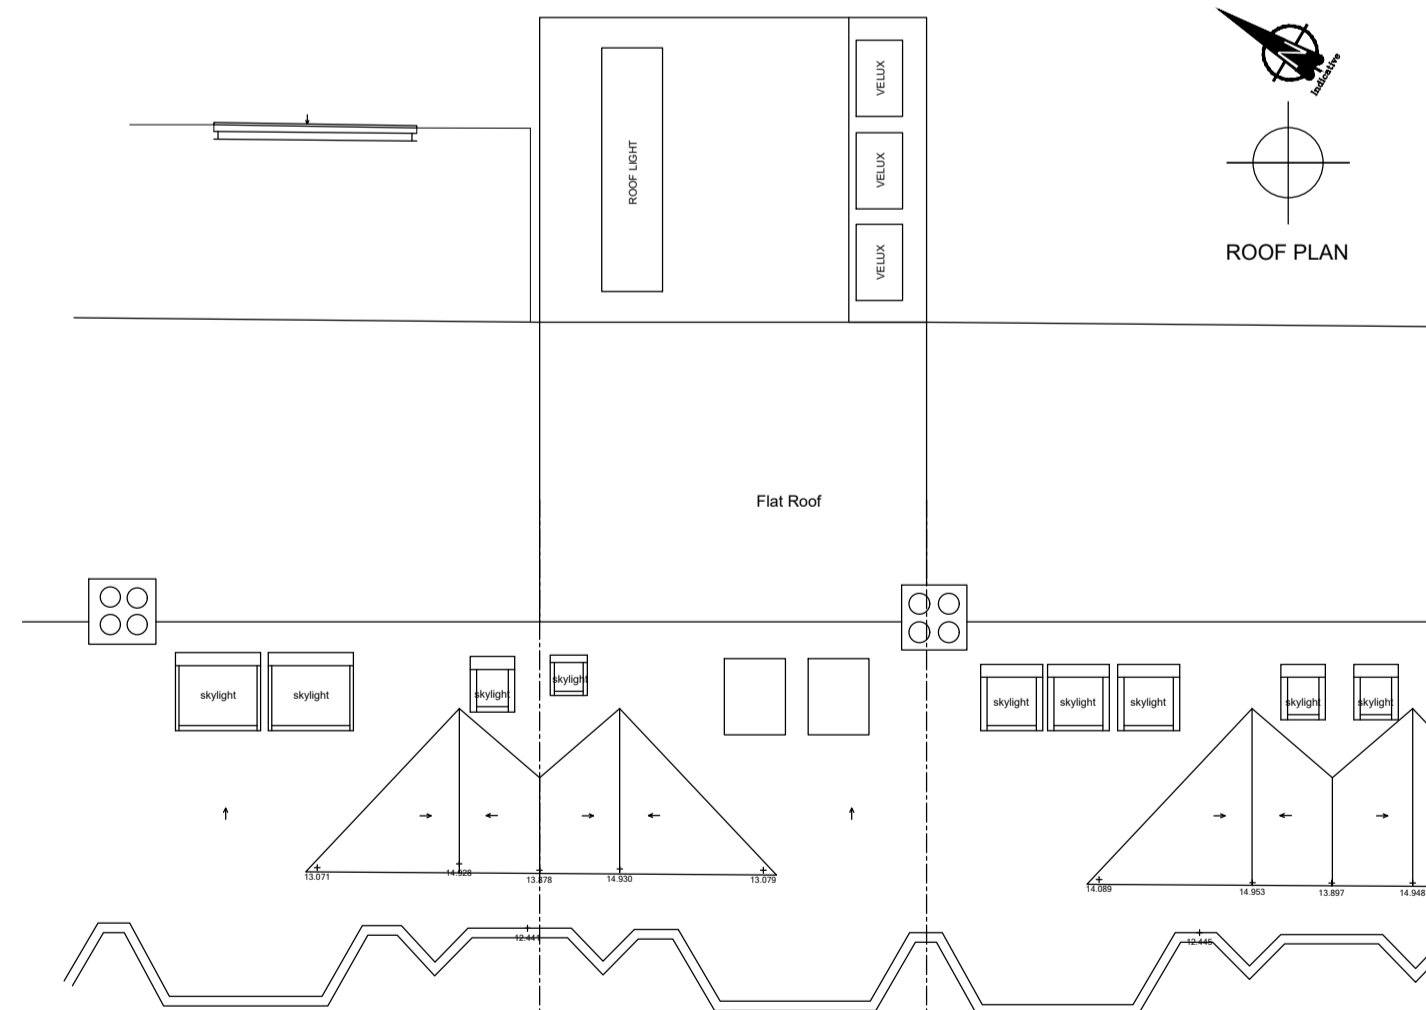

ROOF PLAN



ROOF PLAN

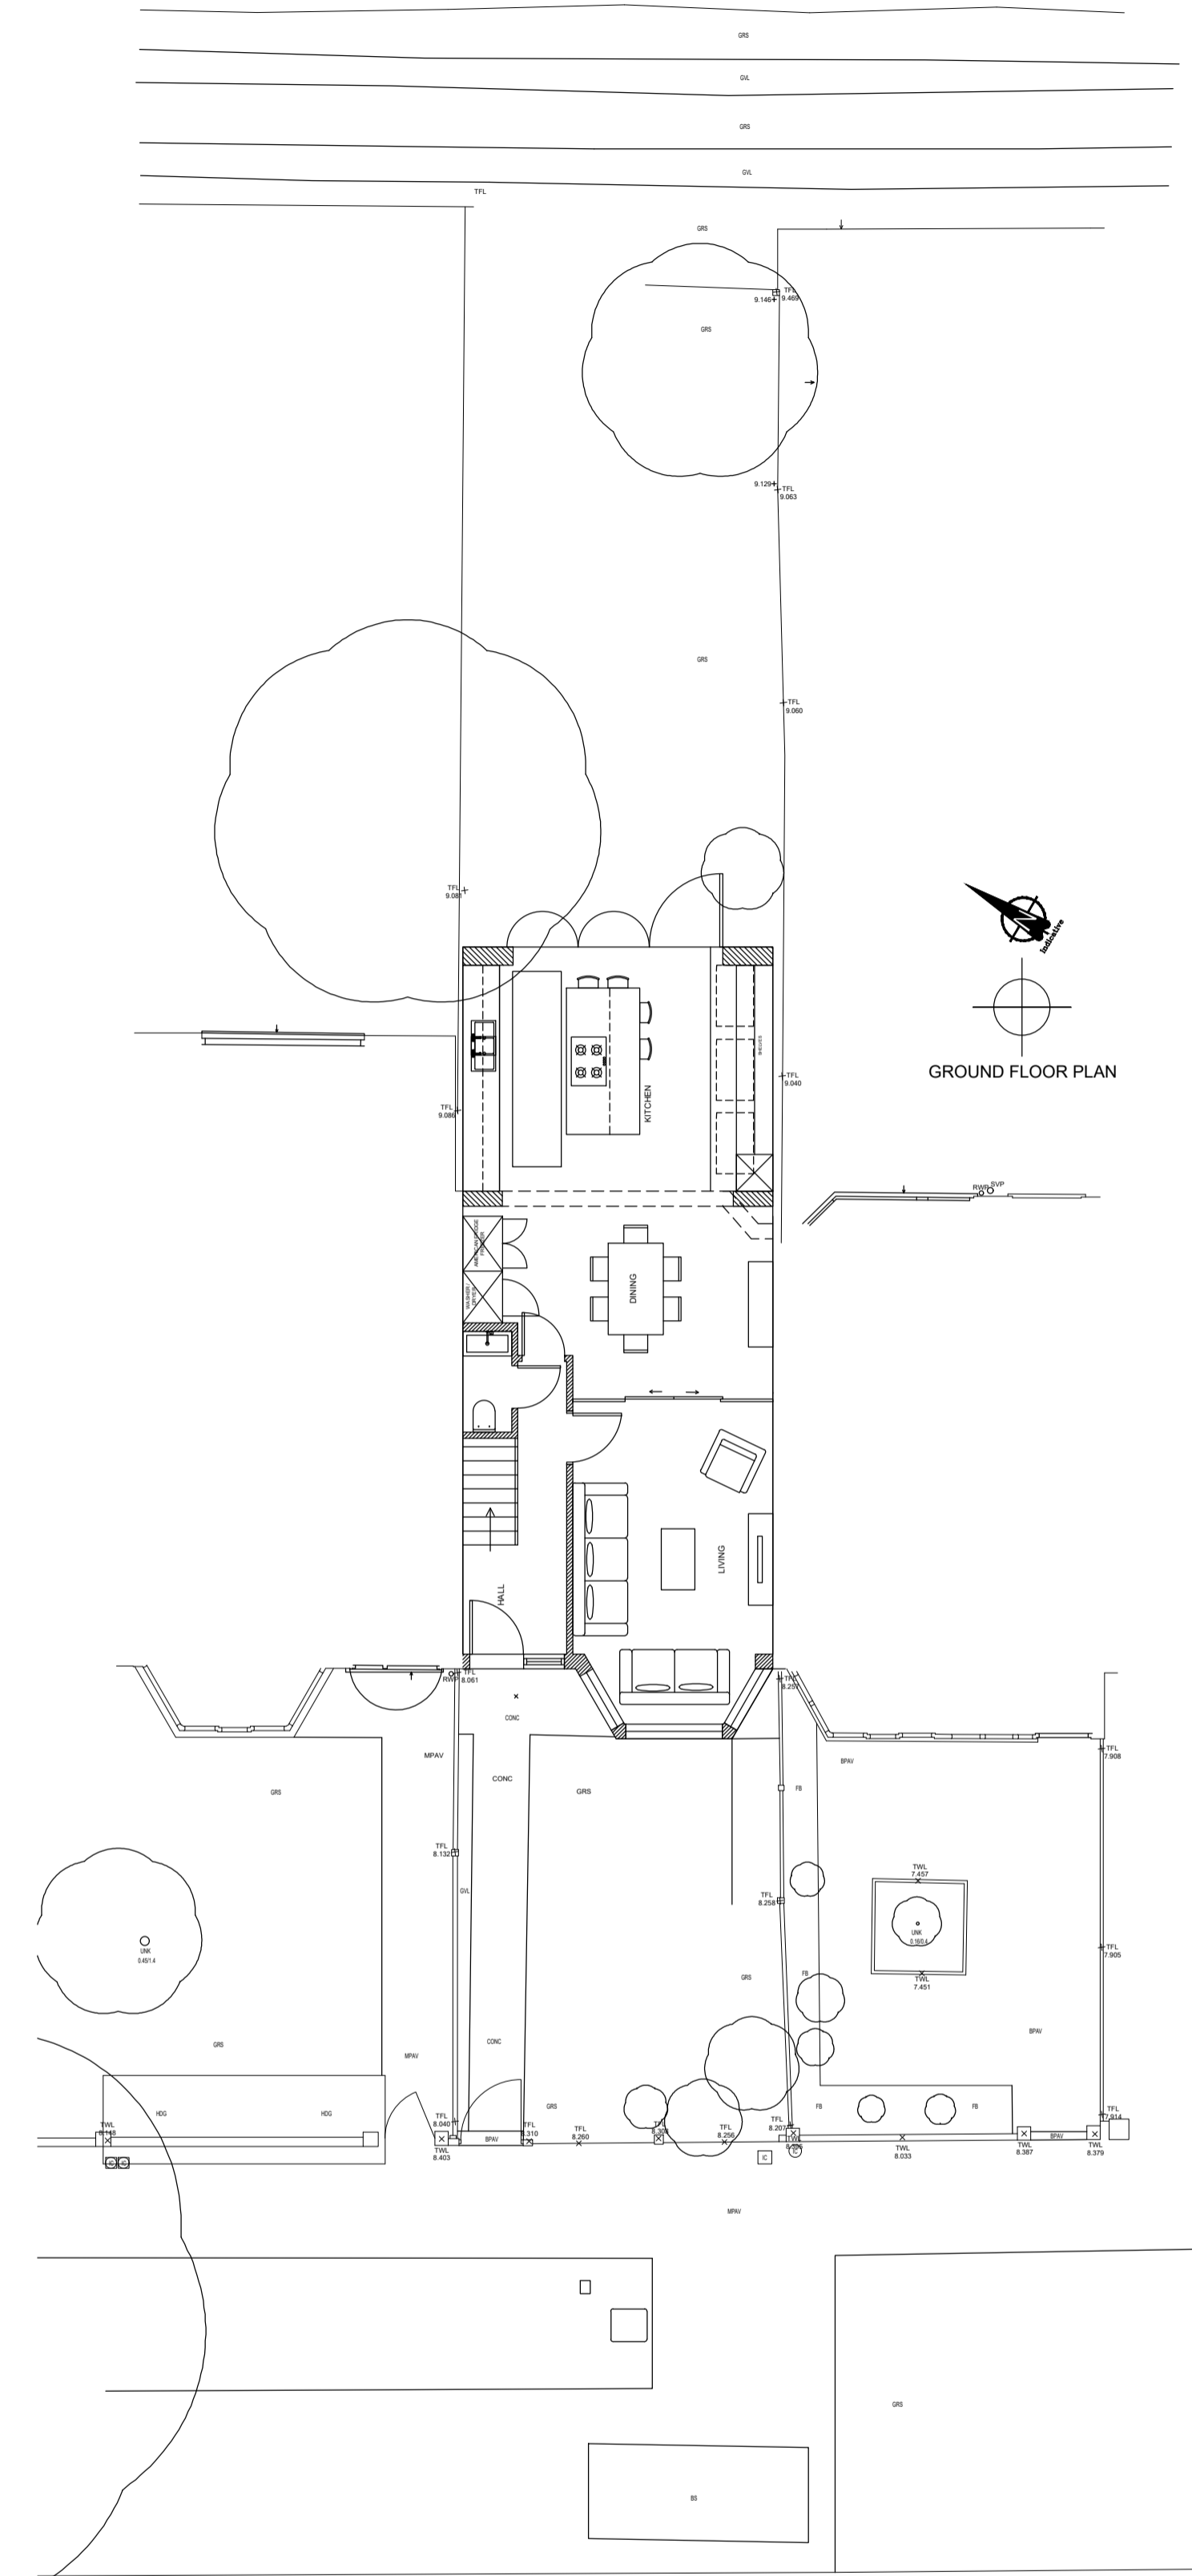

GROUND FLOOR PLAN

SITE PLAN

Broughton Ave



Tanya Hudson

Architecture & Interior Design

T: 07747848566

Notes:

PROJECT NAME:

28 BROUGHTON AVE,
RICHMOND TW10 7TS

CLIENT NAME:

ERNST KOCH

DRAWING TILE:

PROPOSED PLANNING
DRAWING

DRAWN BY:

FWS

DATE:

05/09/24

SCALE:

1:100 @ A1

REV:

P2

DIMENSIONS TO BE
CHECKED ON SITE
DO NOT SCALE
FROM THESE
DRAWINGS

PLEASE NOTE : THE ROOFLIGHTS, REAR DORMER AND PV
PANELS WERE APPROVED UNDER A SEPARATE APPLICATION
(REF: 23/3213/PS192).