


NOTES

All dimensions are to be checked on site by the contractor before any work is commenced.
 In the case of apparent discrepancy refer immediately to Twickenham Surveys.
 The accuracy and completeness of this survey is dependent on the original survey brief including the scale intended.
 The type and extent of information and the survey accuracy will have been matched to the client's original requirements. Twickenham Surveys accepts no responsibility or liability to later users without prior consent.
 The detail of this survey was established for a brief requiring a 1:50 plot. It is therefore suitable for plotting or planning/designing at scales of 1:50 or smaller.
 The survey grid is not related to Ordnance Survey National Grid.
 Level positions are indicated by a cross.
 Levels relate to TBM 10.00m STN1 nailhead as shown on 2344LS.
 This survey did not include locating underground services and equipment.
 Window cill and head heights indicate t/s window board and u/s soffit measured internally.

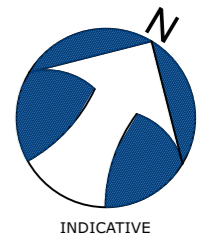

GROUND FLOOR PLAN

**183 WHITTON DENE
 ISLEWORTH
 TW7 7NJ**


Drawing No. : 2344G
 Scale : refer grid
 Date : April 2023
 Drawn by : ACF
 Checked by : SC

TWICKENHAM SURVEY

LAND AND BUILDING SURVEYORS

CENTRAL HOUSE
 124 HIGH STREET
 HAMPTON HILL
 MIDDLESEX TW12 1NS
 Tel-020 8614 4480
 mail@twickenhamsurveys.co.uk
 www.twickenhamsurveys.co.uk

© 2023 Twickenham Surveys Ltd

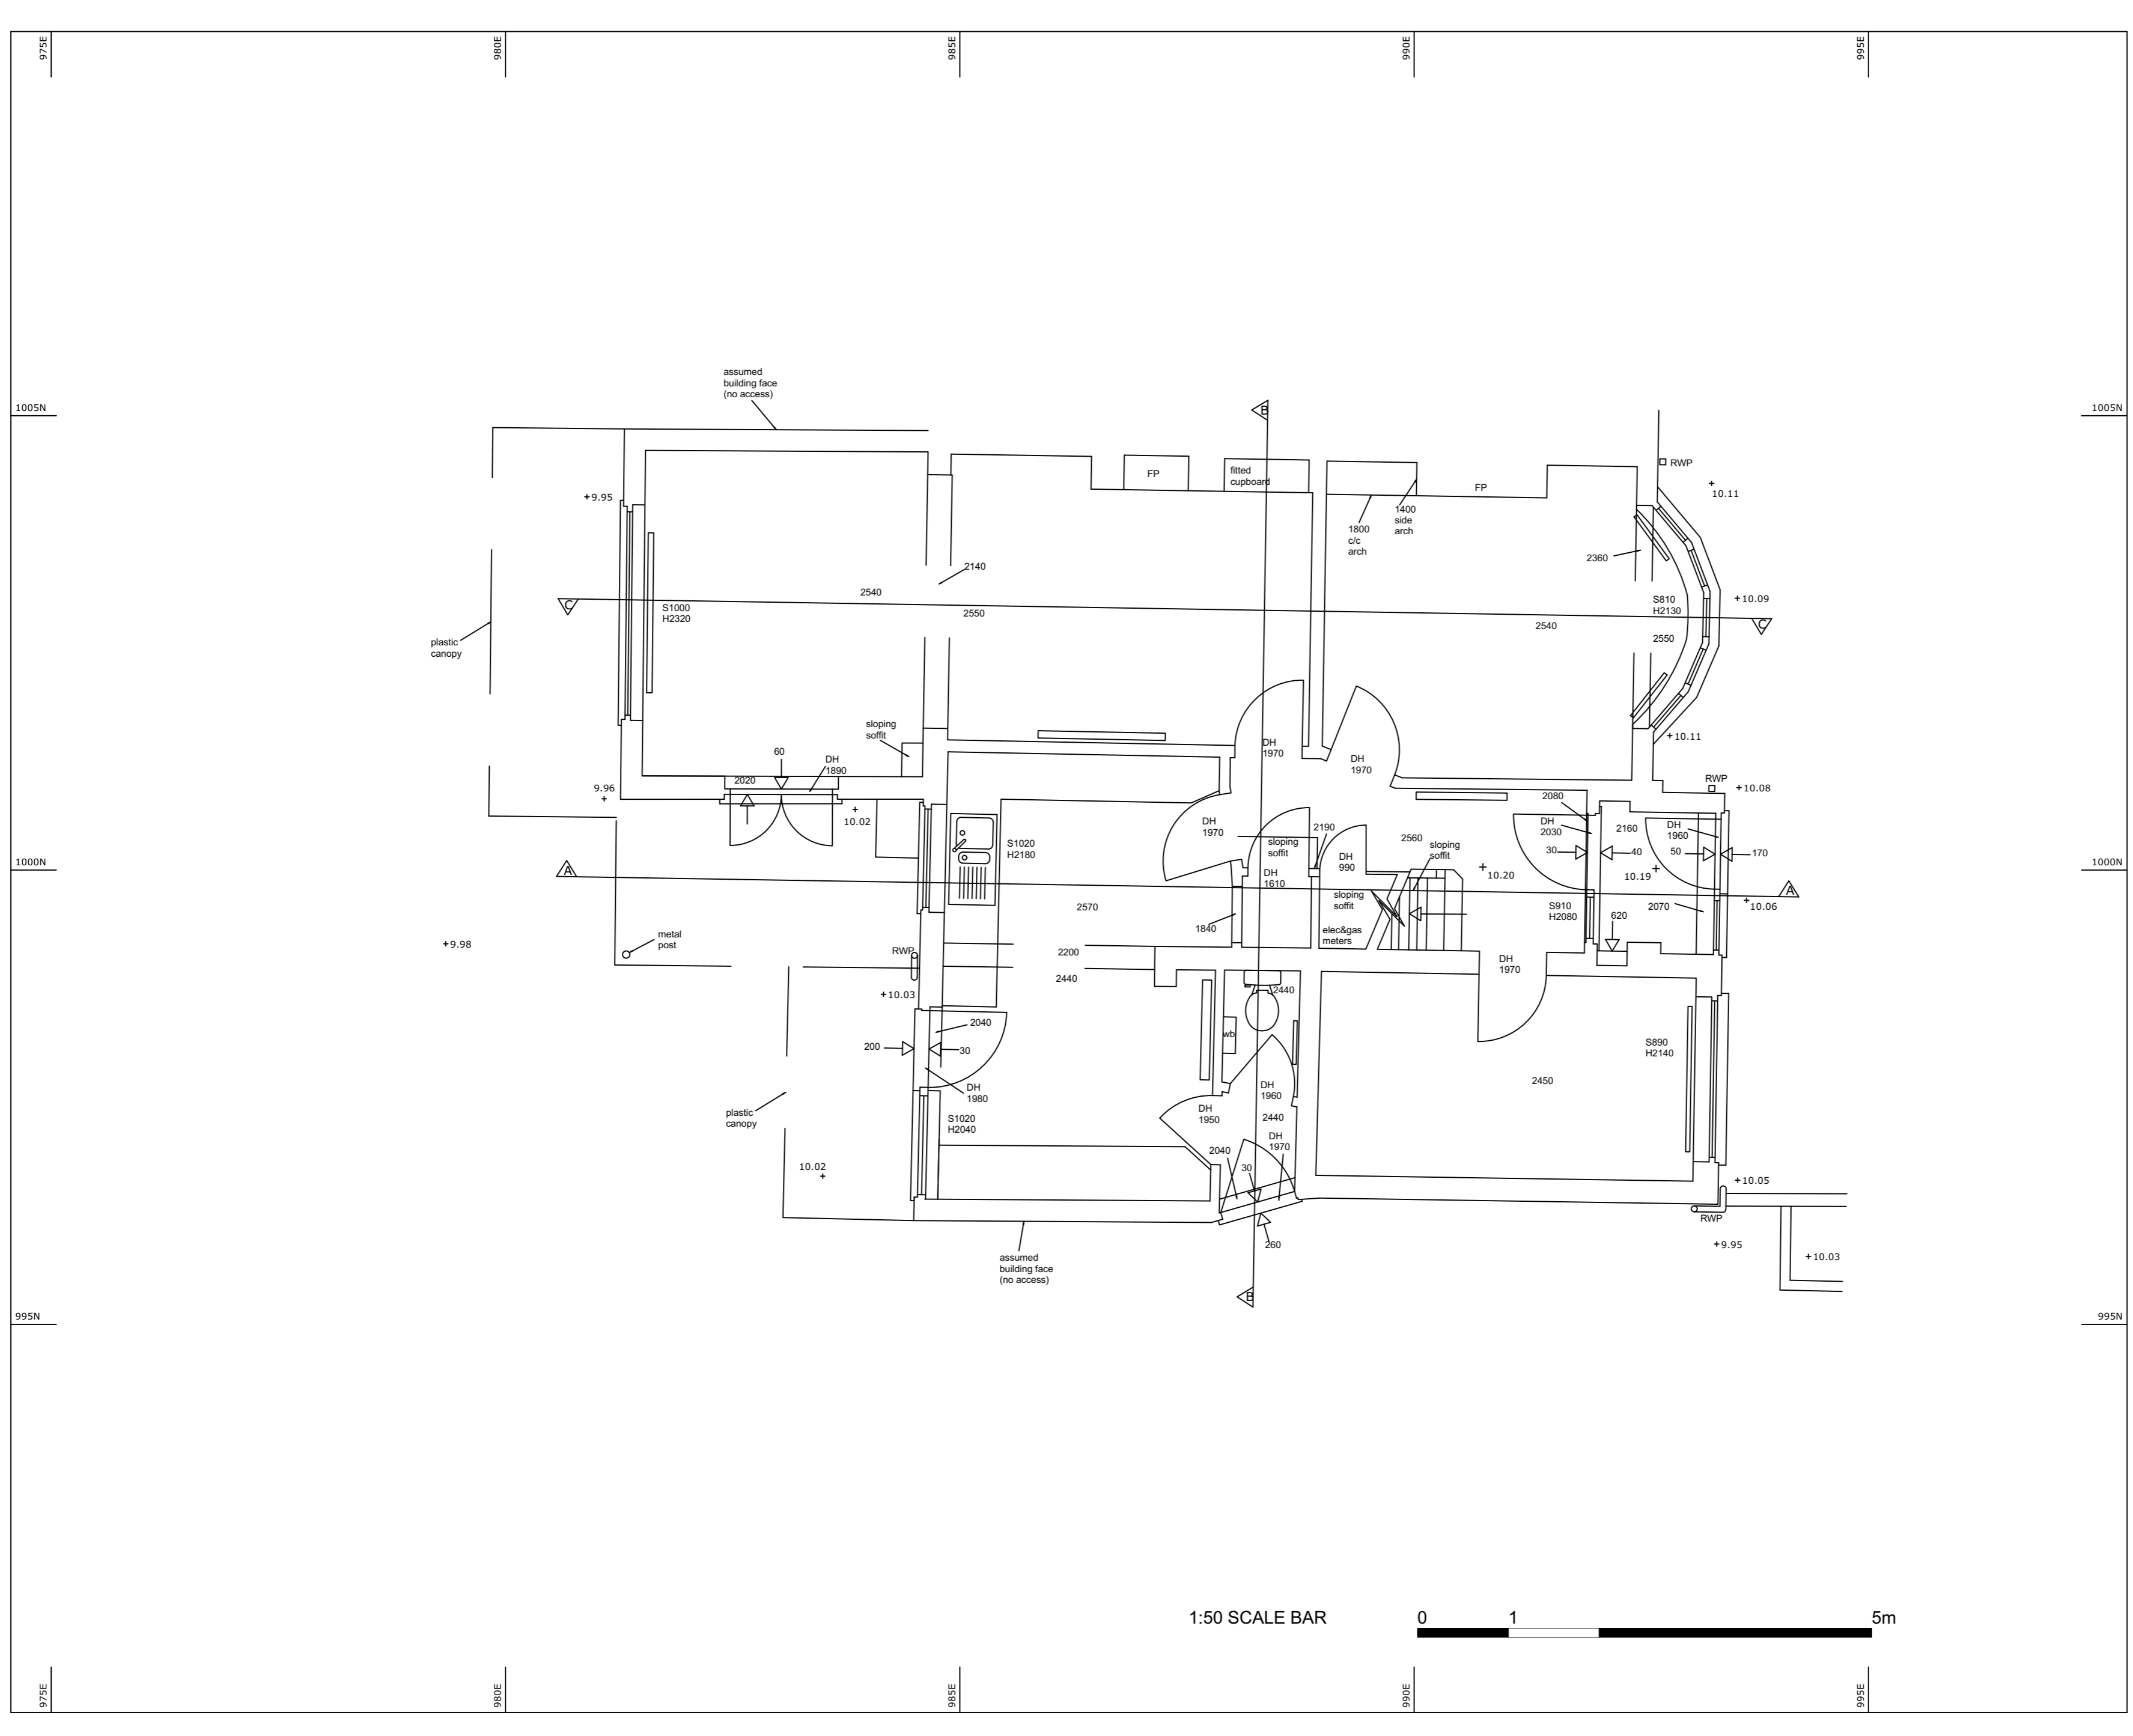

1:50 SCALE BAR

