


NOTES

All dimensions are to be checked on site by the contractor before any work is commenced.
In the case of apparent discrepancy refer immediately to Twickenham Surveys.
The accuracy and completeness of this survey is dependent on the original survey brief including the scale intended.
The type and extent of information and the survey accuracy will have been matched to the client's original requirements.
Twickenham Surveys accepts no responsibility or liability to later users without prior consent.
The detail of this survey was established for a brief requiring a 1:50 plot. It is therefore suitable for plotting or planning/designing at scales of 1:50 or smaller.
The survey grid is not related to Ordnance Survey National Grid.
Level positions are indicated by a cross.
Levels relate to TBM 10.00m STN1 nailhead as shown on 2344LS.
This survey did not include locating underground services and equipment.
Window cill and head heights indicate t/s window board and u/s soffit measured internally.

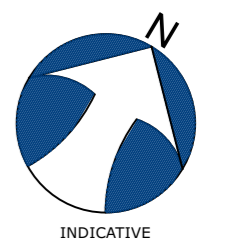

FIRST FLOOR PLAN


**183 WHITTON DENE
ISLEWORTH
TW7 7NJ**

Drawing No. : 23441
Scale : refer grid
Date : April 2023
Drawn by : ACF
Checked by : SC

TWICKENHAM SURVEYS
LAND AND BUILDING SURVEYORS

CENTRAL HOUSE
124 HIGH STREET
HAMPTON HILL
MIDDLESEX TW12 1NS
Tel-020 8614 4480
mail@twickenhamsurveys.co.uk
www.twickenhamsurveys.co.uk

© 2023 Twickenham Surveys Ltd

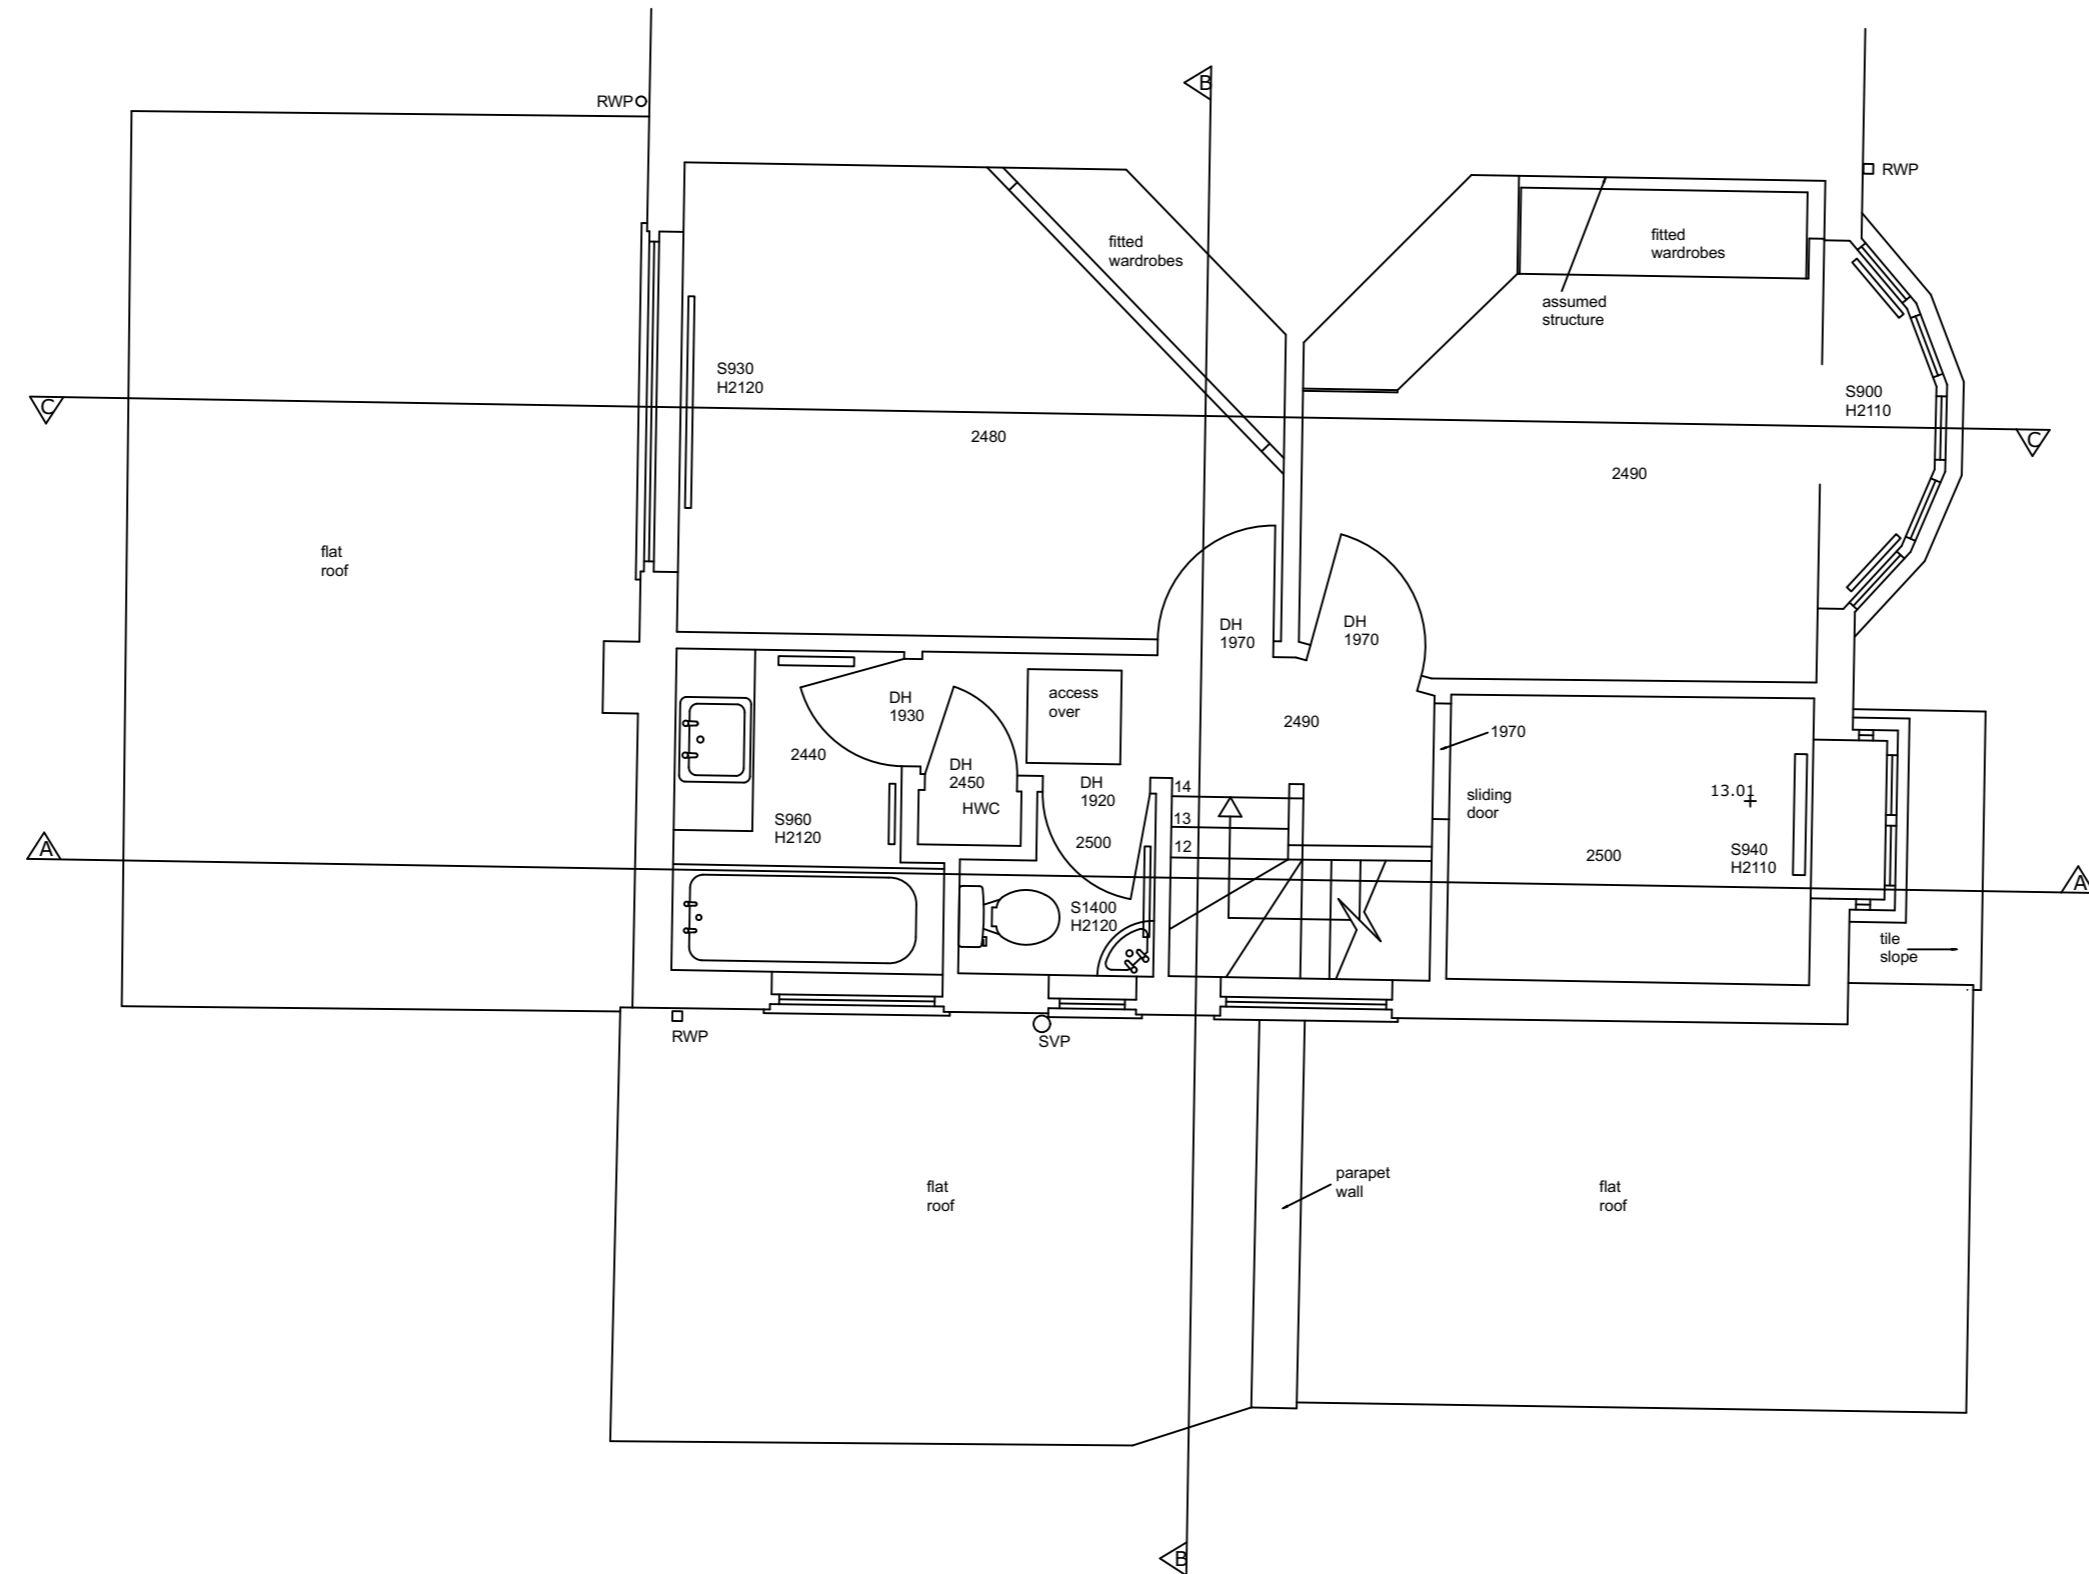

1:50 SCALE BAR

