



Ground floor plan

Plans AS EXISTING AS APPROVED JUNE 2024: 24/1043/HOT

 

© 2024 Syte Architects Limited
 Drawing is copyright
 and is not to be reproduced without the written consent of the
 author. All rights reserved. No part of this drawing may be
 reproduced, stored in a retrieval system, or transmitted in any
 form or by any means, electronic, mechanical, photocopying,
 recording, or by any information storage and retrieval system,
 without the prior written permission of the author.

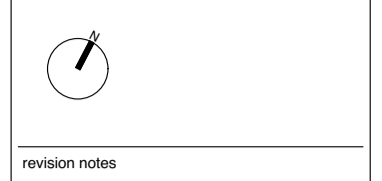

revision notes

syte
 The Golden Square London W1P 6AA T 020 7759 8111 www.sytearchitects.com

client
 Anna-Lisa and Samir
 project
 69 Lonsdale Road
 London
 SW13 9JR

drawing title
 Plans as existing
 date drawn by revision
 Sep' 24 DR
 scale checked by drawing
 1:50@A1 337.100A