



89 Lonsdale Road 67 Lonsdale Road

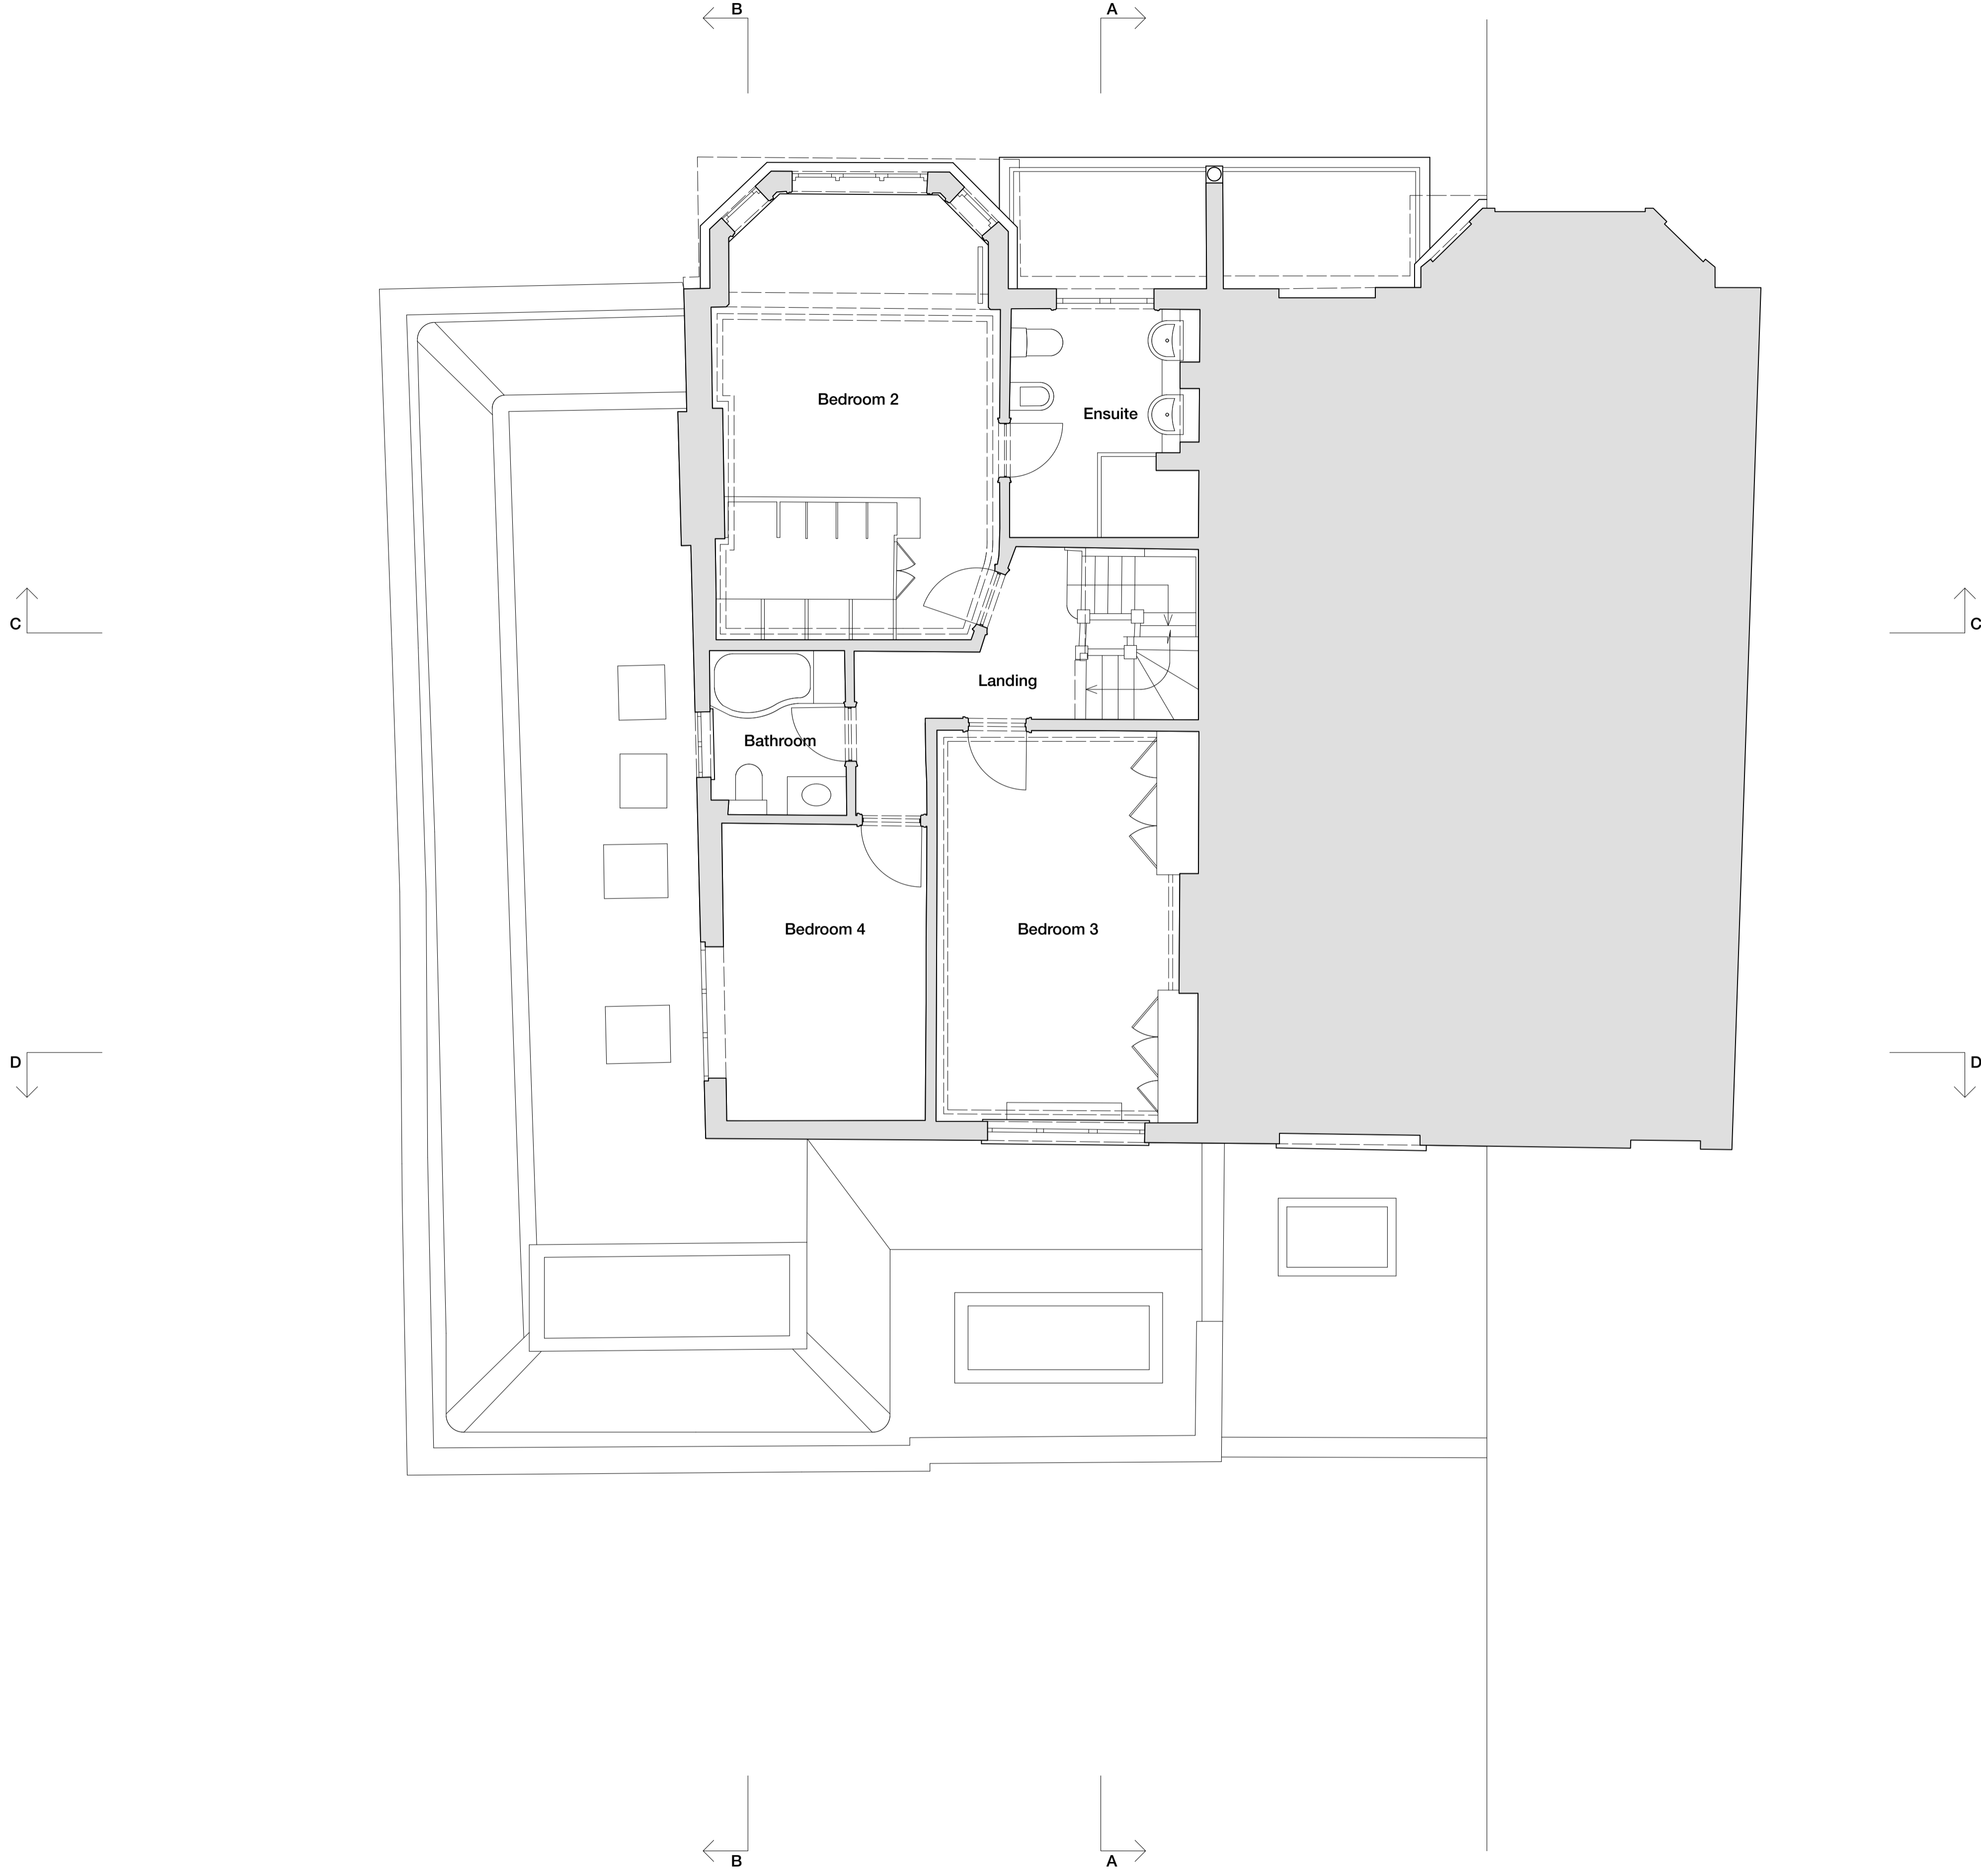


First floor plan

Plans AS EXISTING

 

© 2020 Syte Architects Limited  
 Drawing is copyright  
 and should not be reproduced  
 without the written consent of  
 the author.

 

revision notes

**syte**  
 The Golden Square London W1P 3AA T: 020 7759 8111 www.sytearchitects.com

client  
 Anna-Lisa and Samir  
 project  
 36 Lonsdale Road  
 London  
 SW13 9JR

drawing title  
 Plans as existing  
 date drawn by revision  
 Mar' 24 DR  
 scale checked by drawing  
 1:50@A1 337.101