

69 Lonsdale Road 67 Lonsdale Road

B A


C

C

D

D

Proposed window, approved June 2024

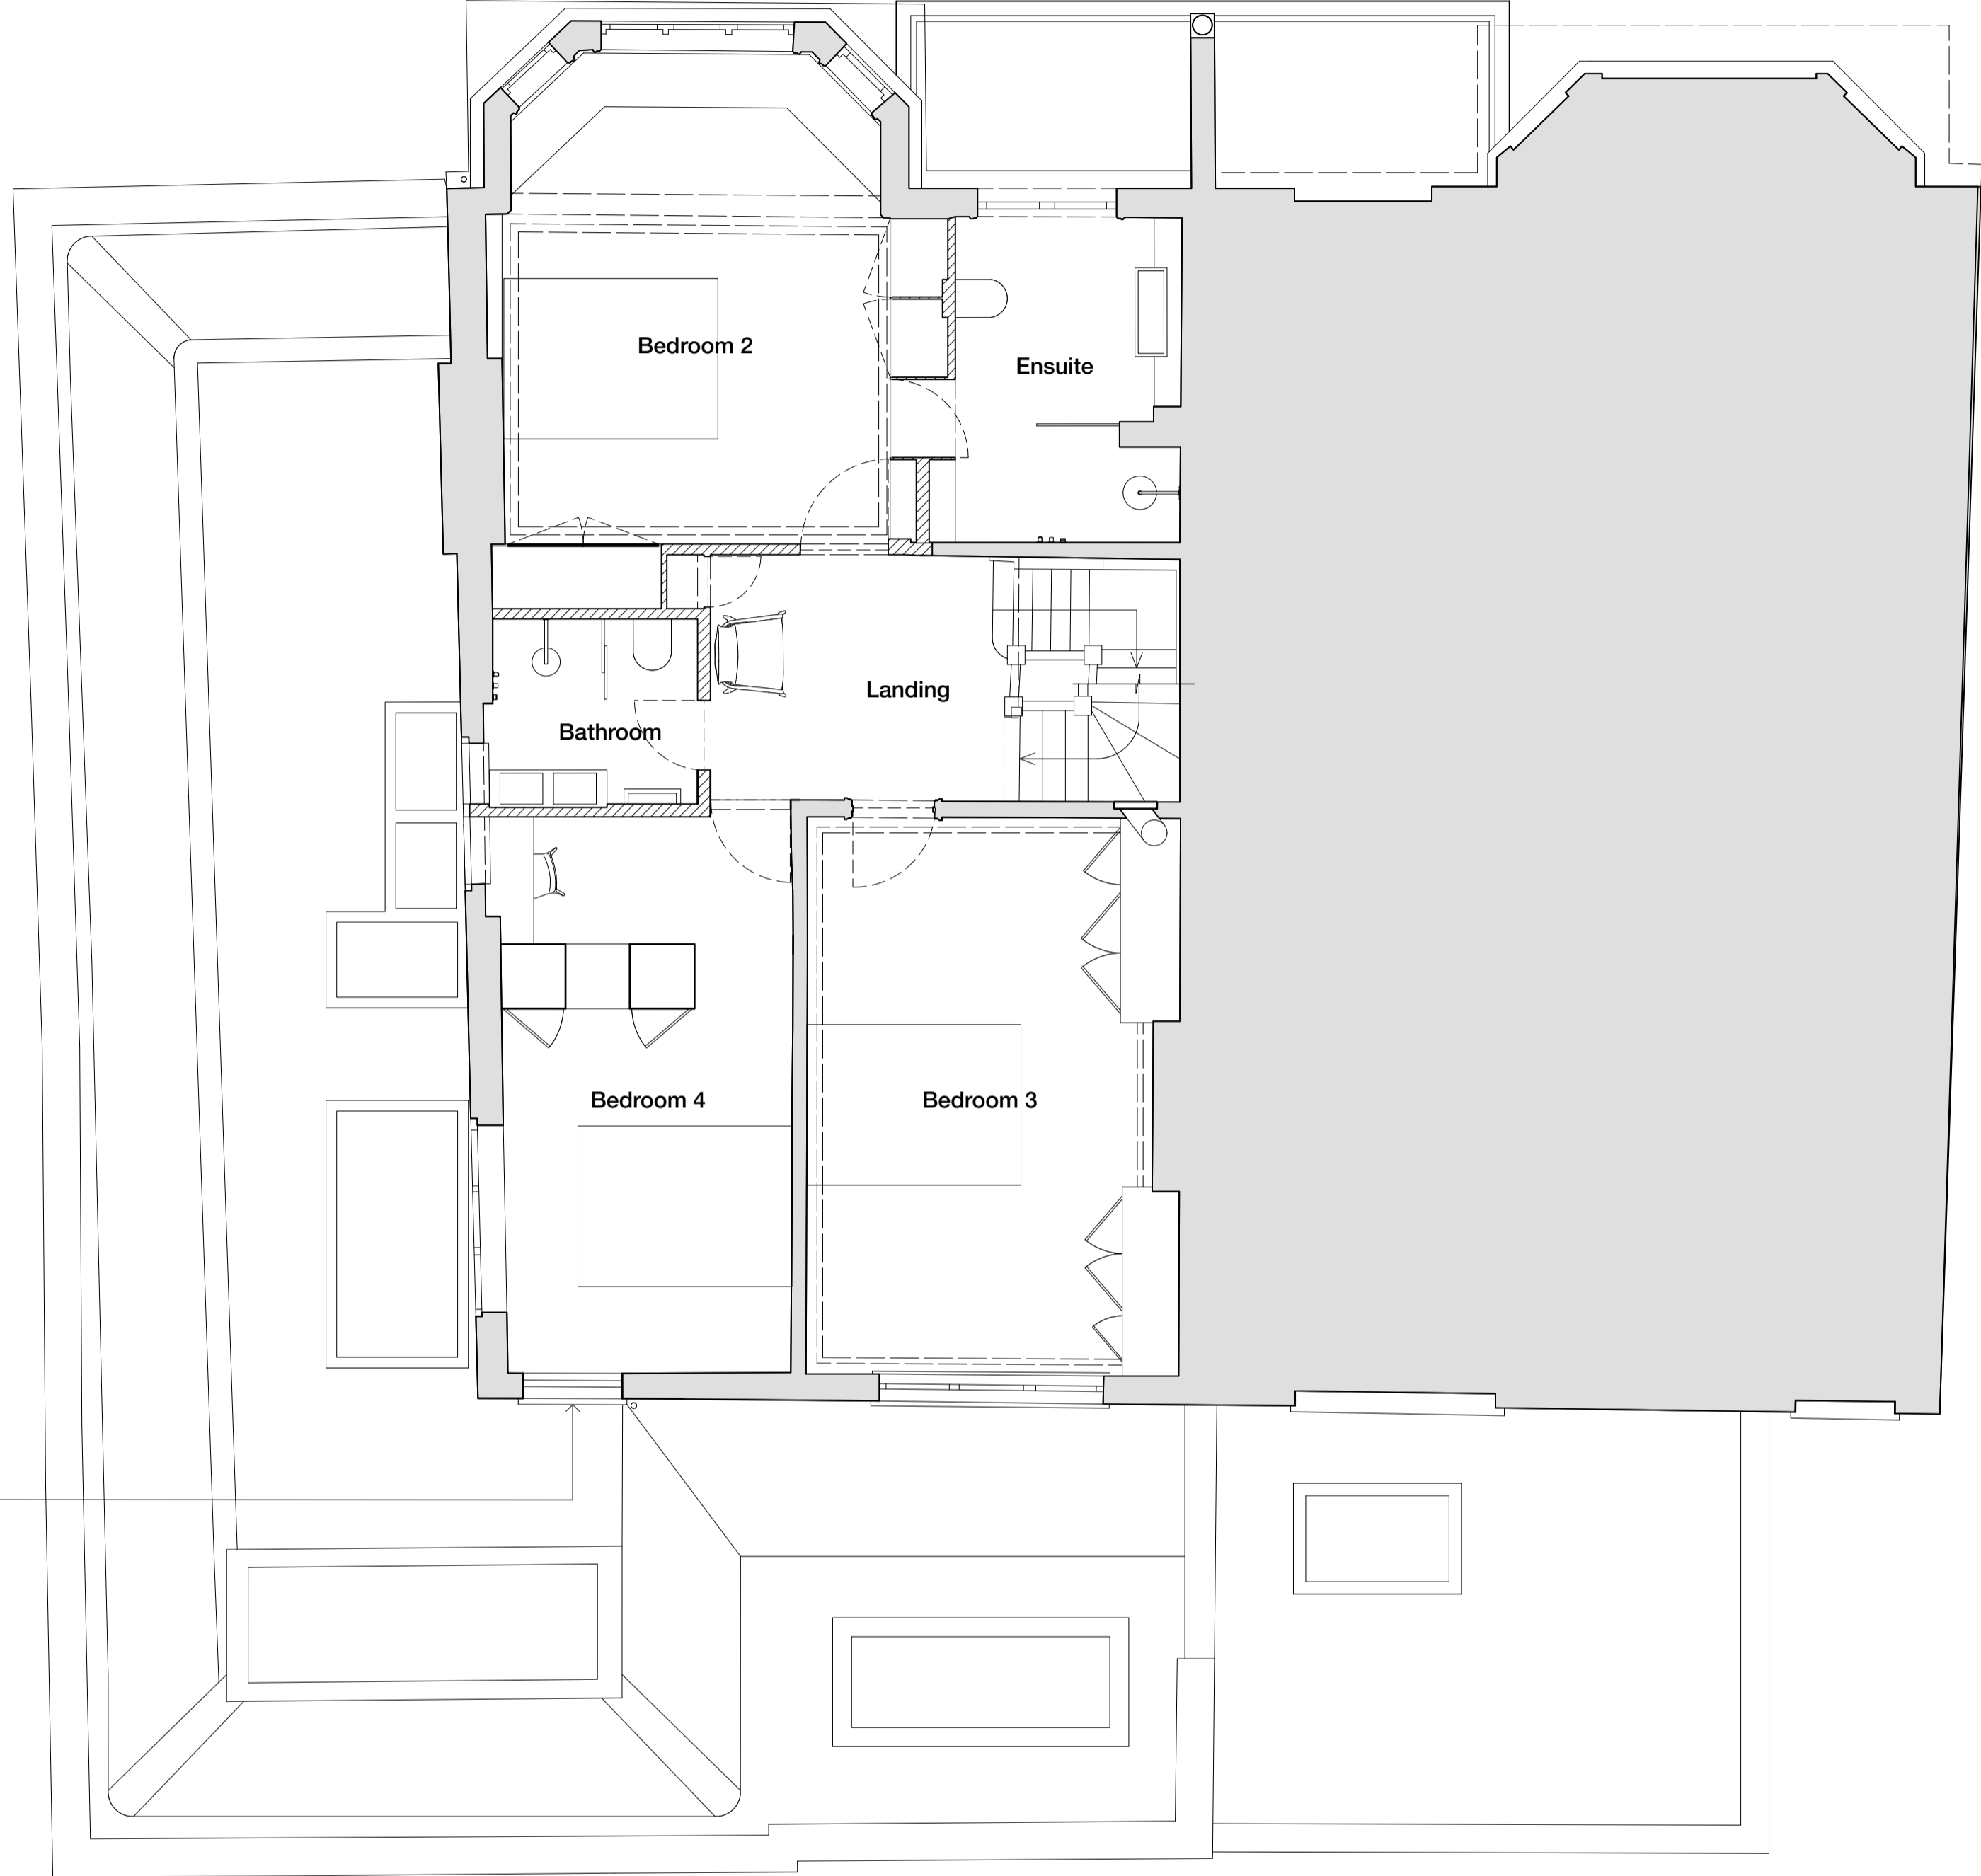

First floor plan

Plans AS EXISTING AS APPROVED JUNE 2024: 24/1043/HOT

0 1 2 10

© 2024 Syte Architects Limited
 Drawing is copyright
 and signed dimensions - do not scale dimensions from drawing
 If you require any further information or clarification please contact the architect or the
 architect's office with the following details:
 Drawing title, sheet number, drawing number, drawing date and
 drawing title.



revision notes

syte
 The Golden Square London W1P 8AA T: 020 7759 8111 www.sytearchitects.com

client
 Anna-Lisa and Samir
 project
 69 Lonsdale Road
 London
 SW13 9JR
 drawing title
 Plans as existing
 date drawn by revision
 Sep' 24 DR
 scale checked by drawing
 1:50@A1 337.101A