

89 Lonsdale Road 67 Lonsdale Road

B A


C

C

D


D

B A

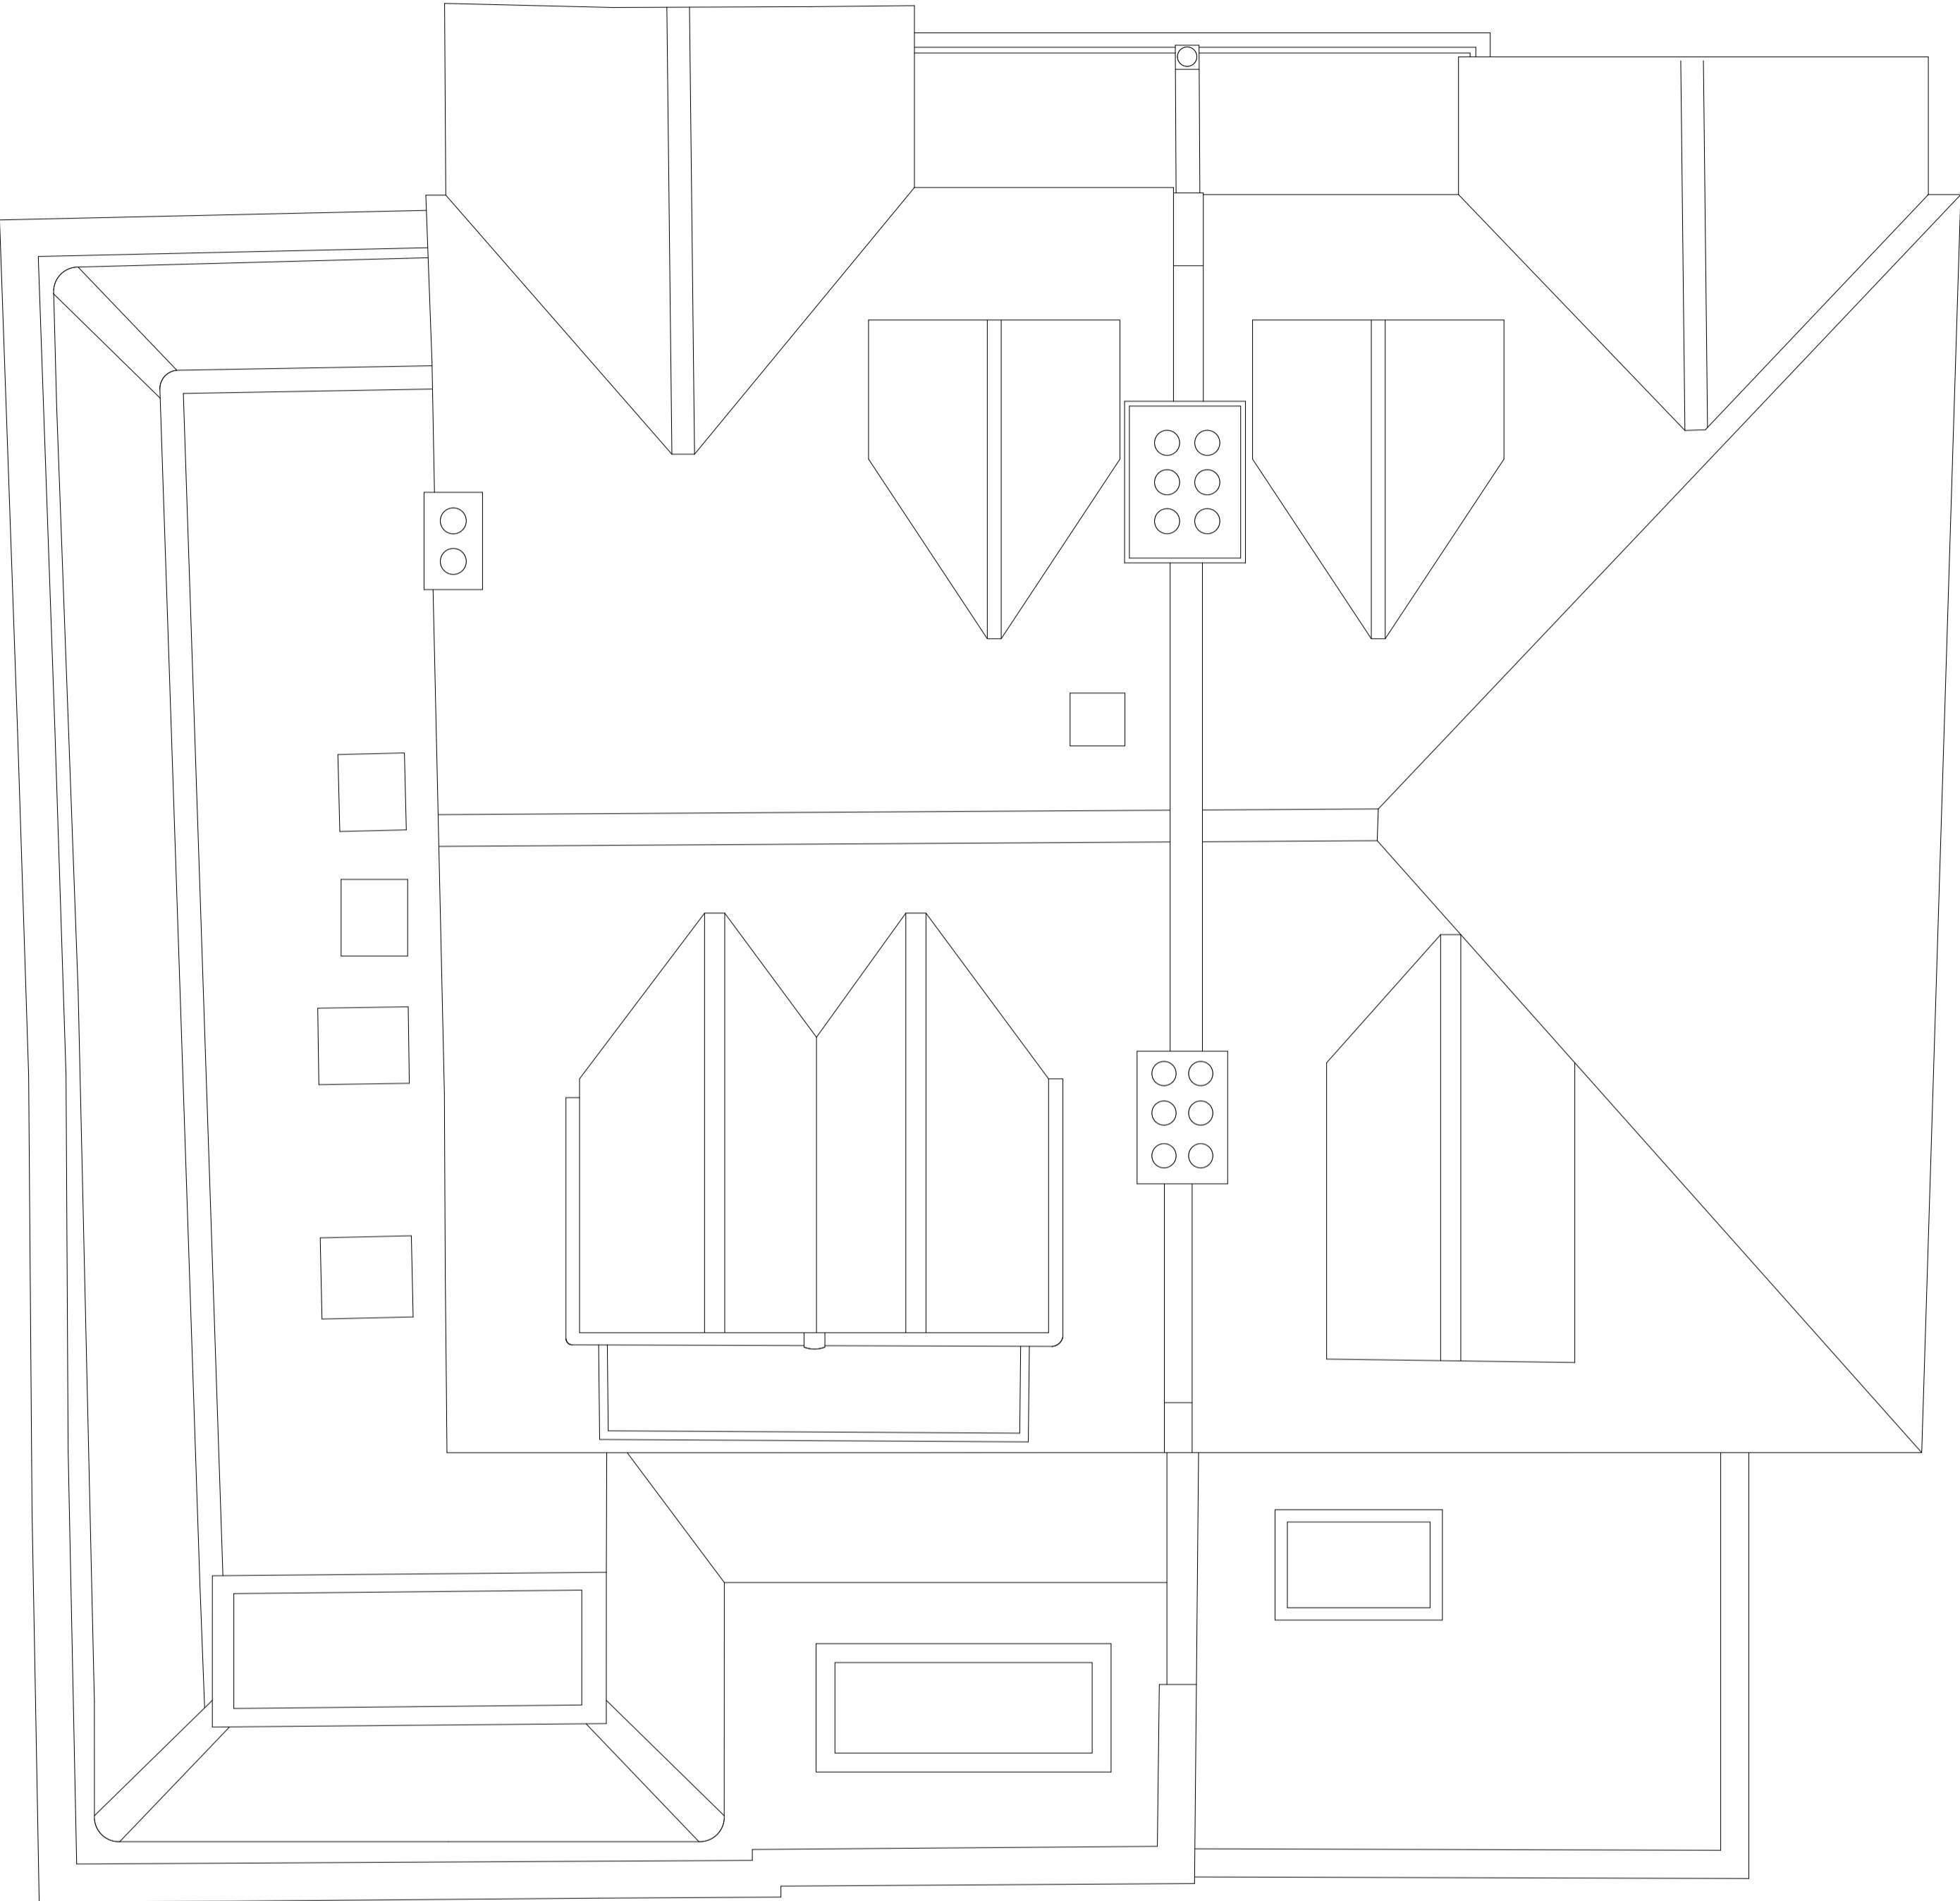


Roof floor plan

Plans AS EXISTING

 

© 2020 Syte Architects Limited  
Drawing is copyright  
and signed dimensions - do not scale dimensions from drawing  
If you require any further information please contact the architect or the  
architect's office with a reference to  
drawing title and to the architect's name and address  
drawing title and to the architect's name and address

 

revision notes

syte

The Golden Square London W1P 8AA T 020 7759 8111 www.sytearchitects.com

client

Anna-Lisa and Samir

project  
36 Lonsdale Road  
London  
SW13 9JR

drawing title

Plans  
as existing

date drawn by revision  
Mar' 24 DR

scale checked by drawing  
1:50@A1 337.103