

69 Lonsdale Road 67 Lonsdale Road


B A

C

C

D

D

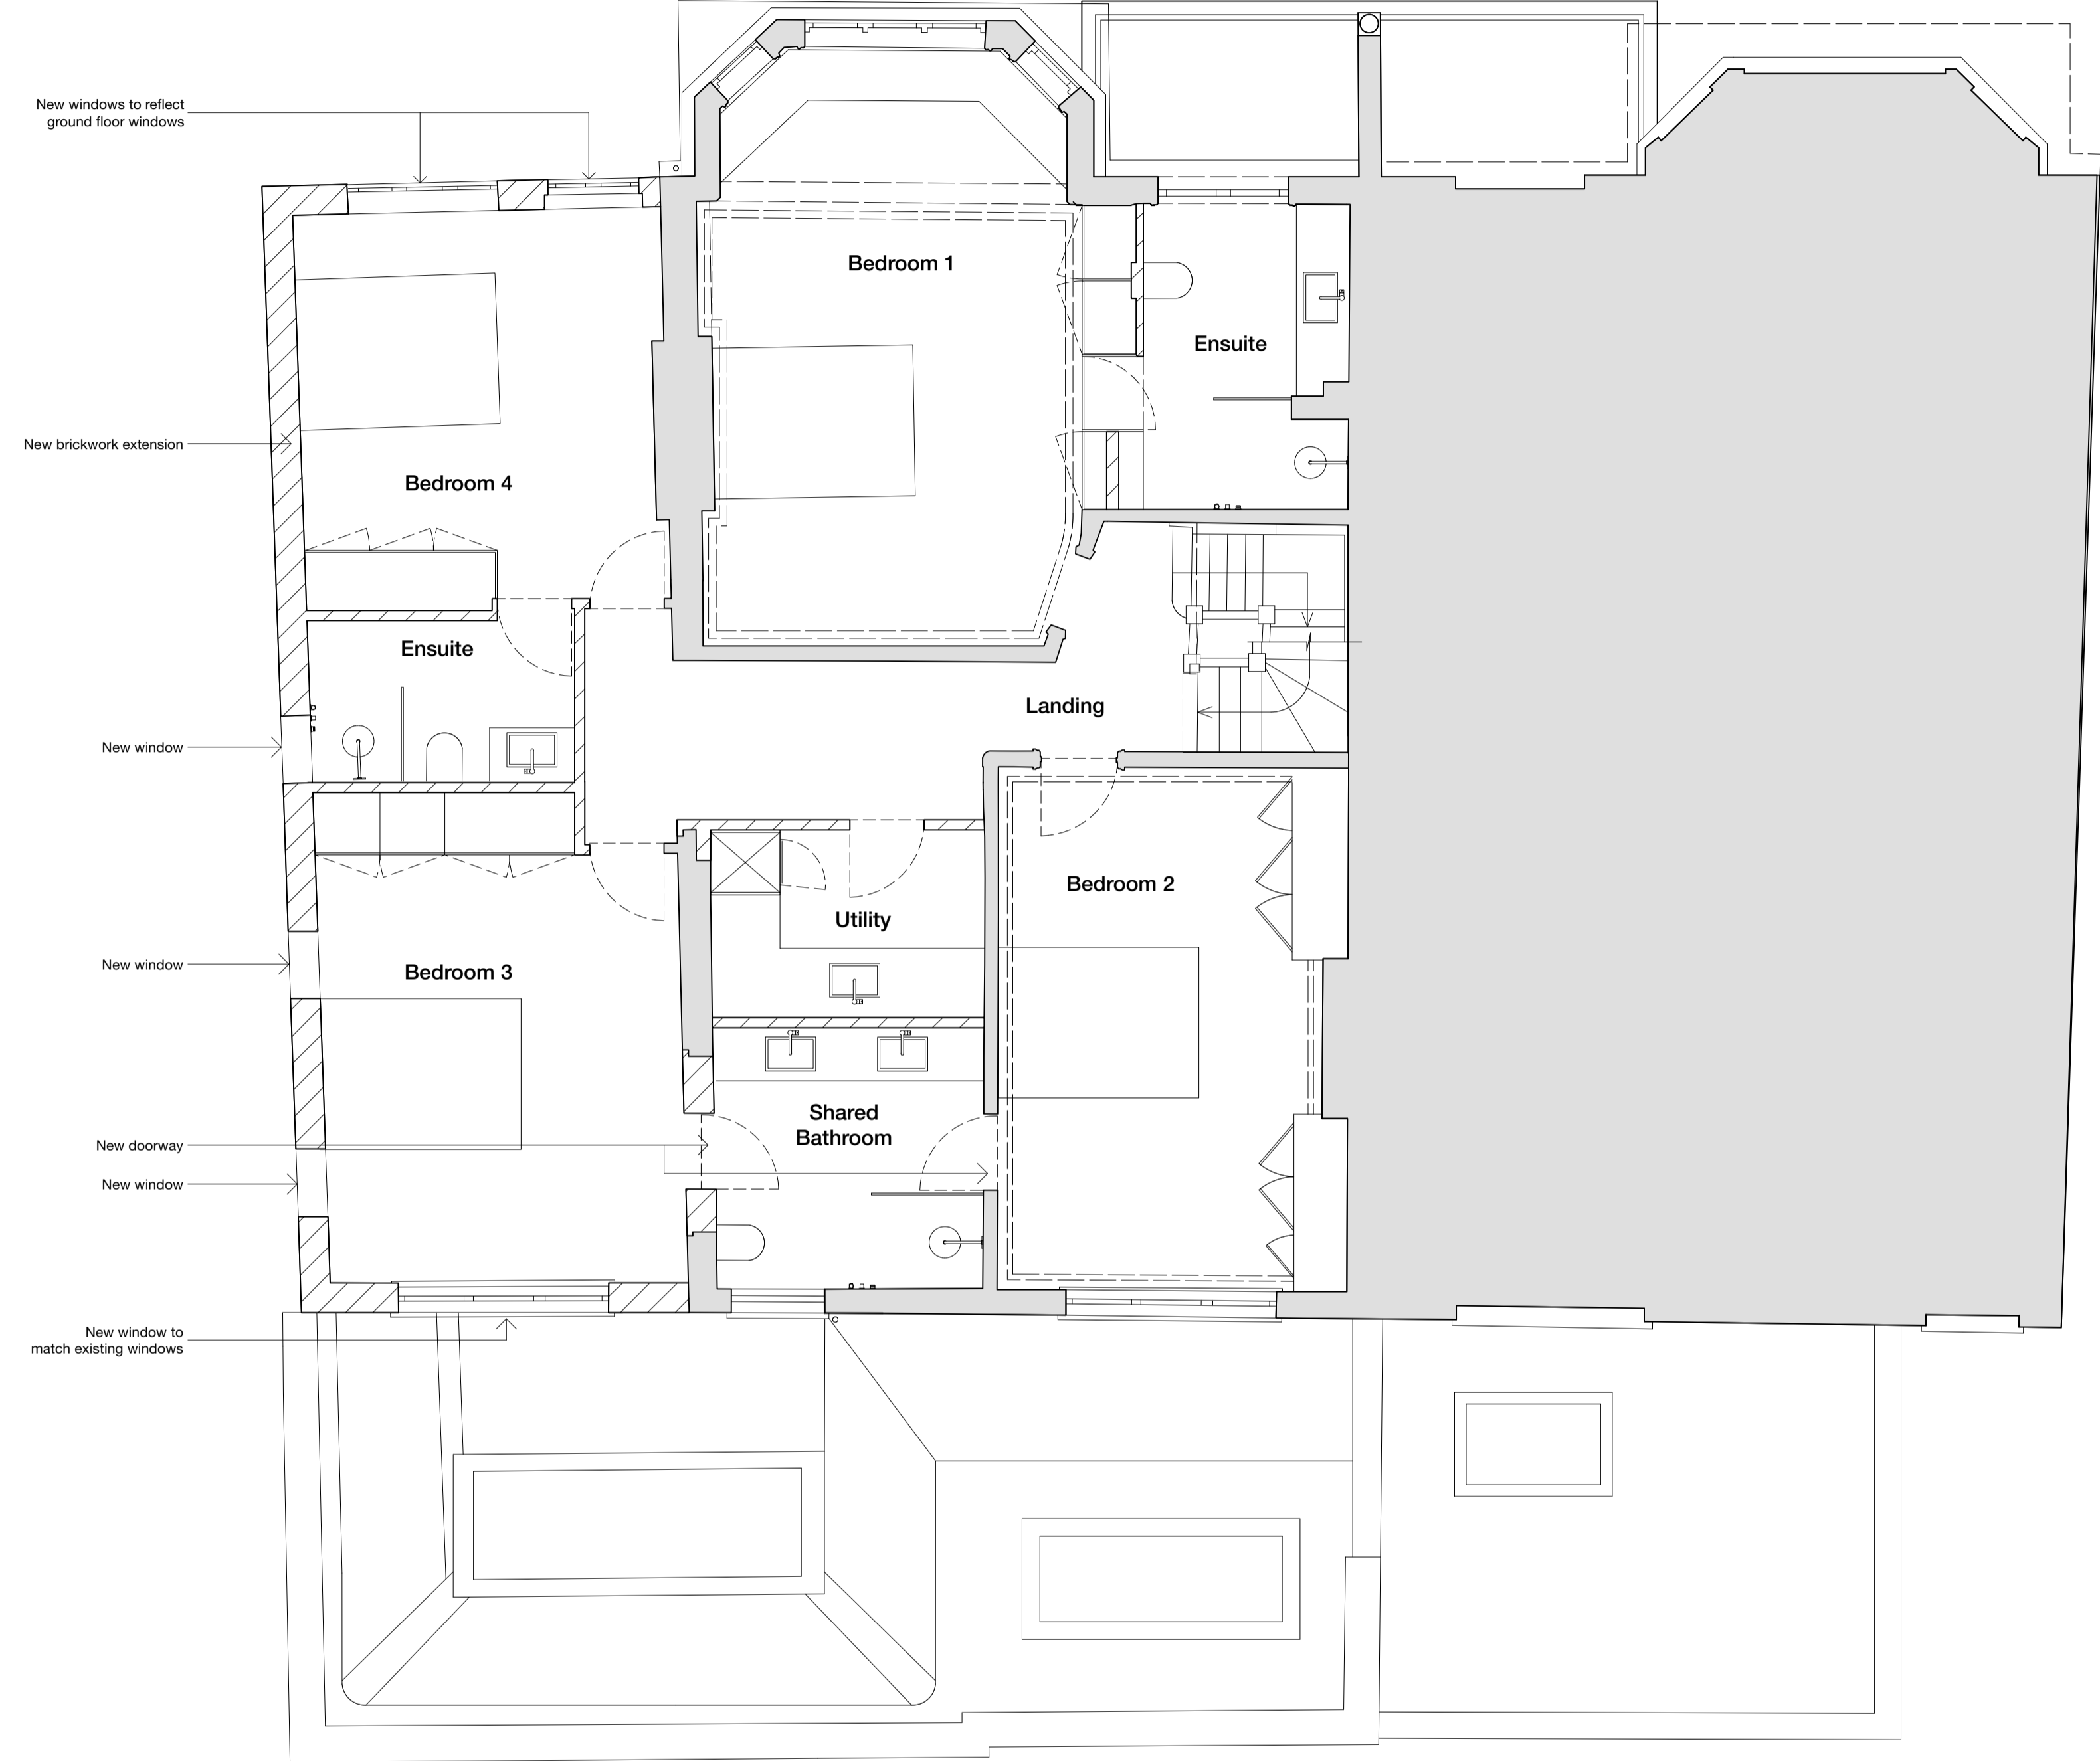

New windows to reflect ground floor windows

New brickwork extension

New window

New window

New doorway

New window

New window to match existing windows

B A

Proposed new floors, walls and roof

First floor plan

Plans AS PROPOSED

0 1 2 10

© 2024 Syte Architects Limited
Drawing is copyright
All rights reserved. No part of this drawing may be reproduced, stored in a retrieval system, or transmitted in any form or by any means, electronic, mechanical, photocopying, recording, or by any information storage and retrieval system, without the prior written permission of Syte Architects Limited.



revision notes

syte
Syte Architects Limited
100 Golden Square London W1P 3AA T: 020 7709 8011 www.sytearchitects.com

client
Anna-Lisa and Samir
project
69 Lonsdale Road
London
SW13 9JR

drawing title
Plans as proposed
date drawn by revision
Sep' 24 DR
scale checked by drawing
1:50@A1 337.301