

89 Lonsdale Road 67 Lonsdale Road


B A

C

C

D

D

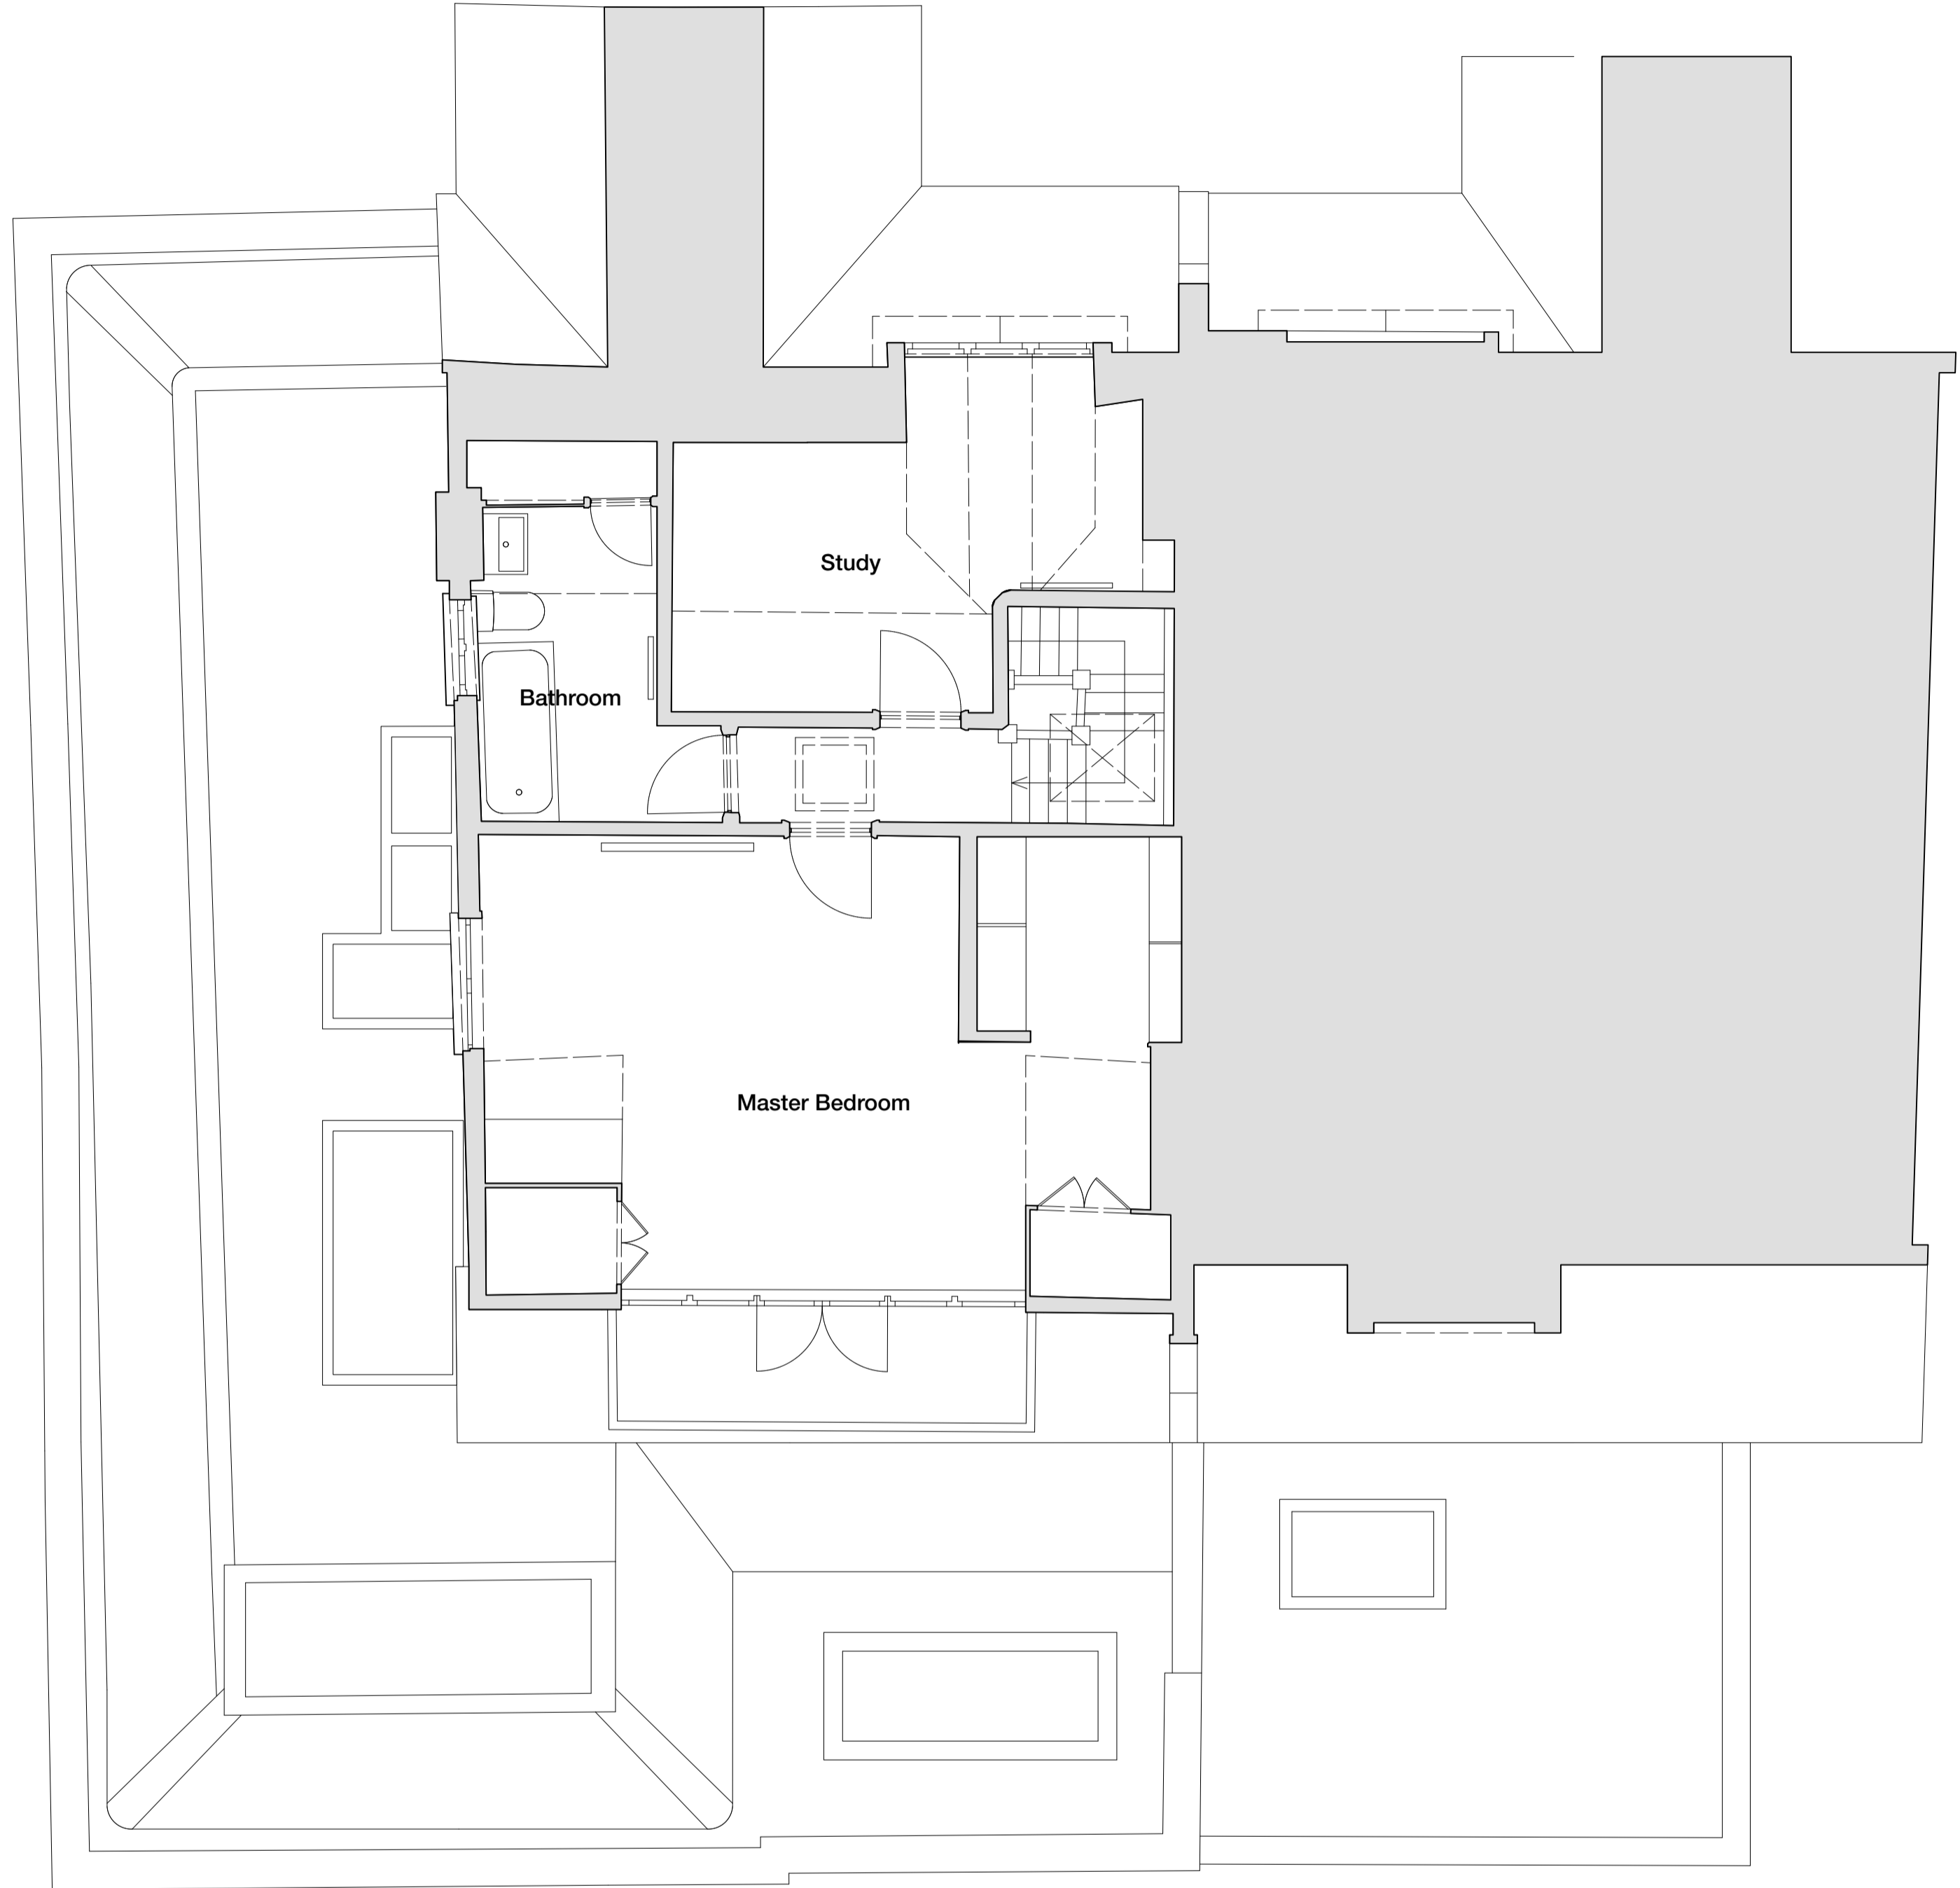


B A

Second floor plan

Plans AS EXISTING

0 1 2 10

© 2020 Syte Architects Limited
 Drawing is copyright
 and should not be reproduced
 without the written consent of
 the author.

 

revision notes

syte
 The Golden Square London W1P 3AA T 020 7759 8111 www.sytearchitects.com

client	Anna-Lisa and Samir		
project	36 Lonsdale Road London SW13 9JR		
drawing title	Plans as existing		
date	drawn by	revision	
Mar' 24	DR		
scale	checked by	drawing	
1:50@A1		337.102	