
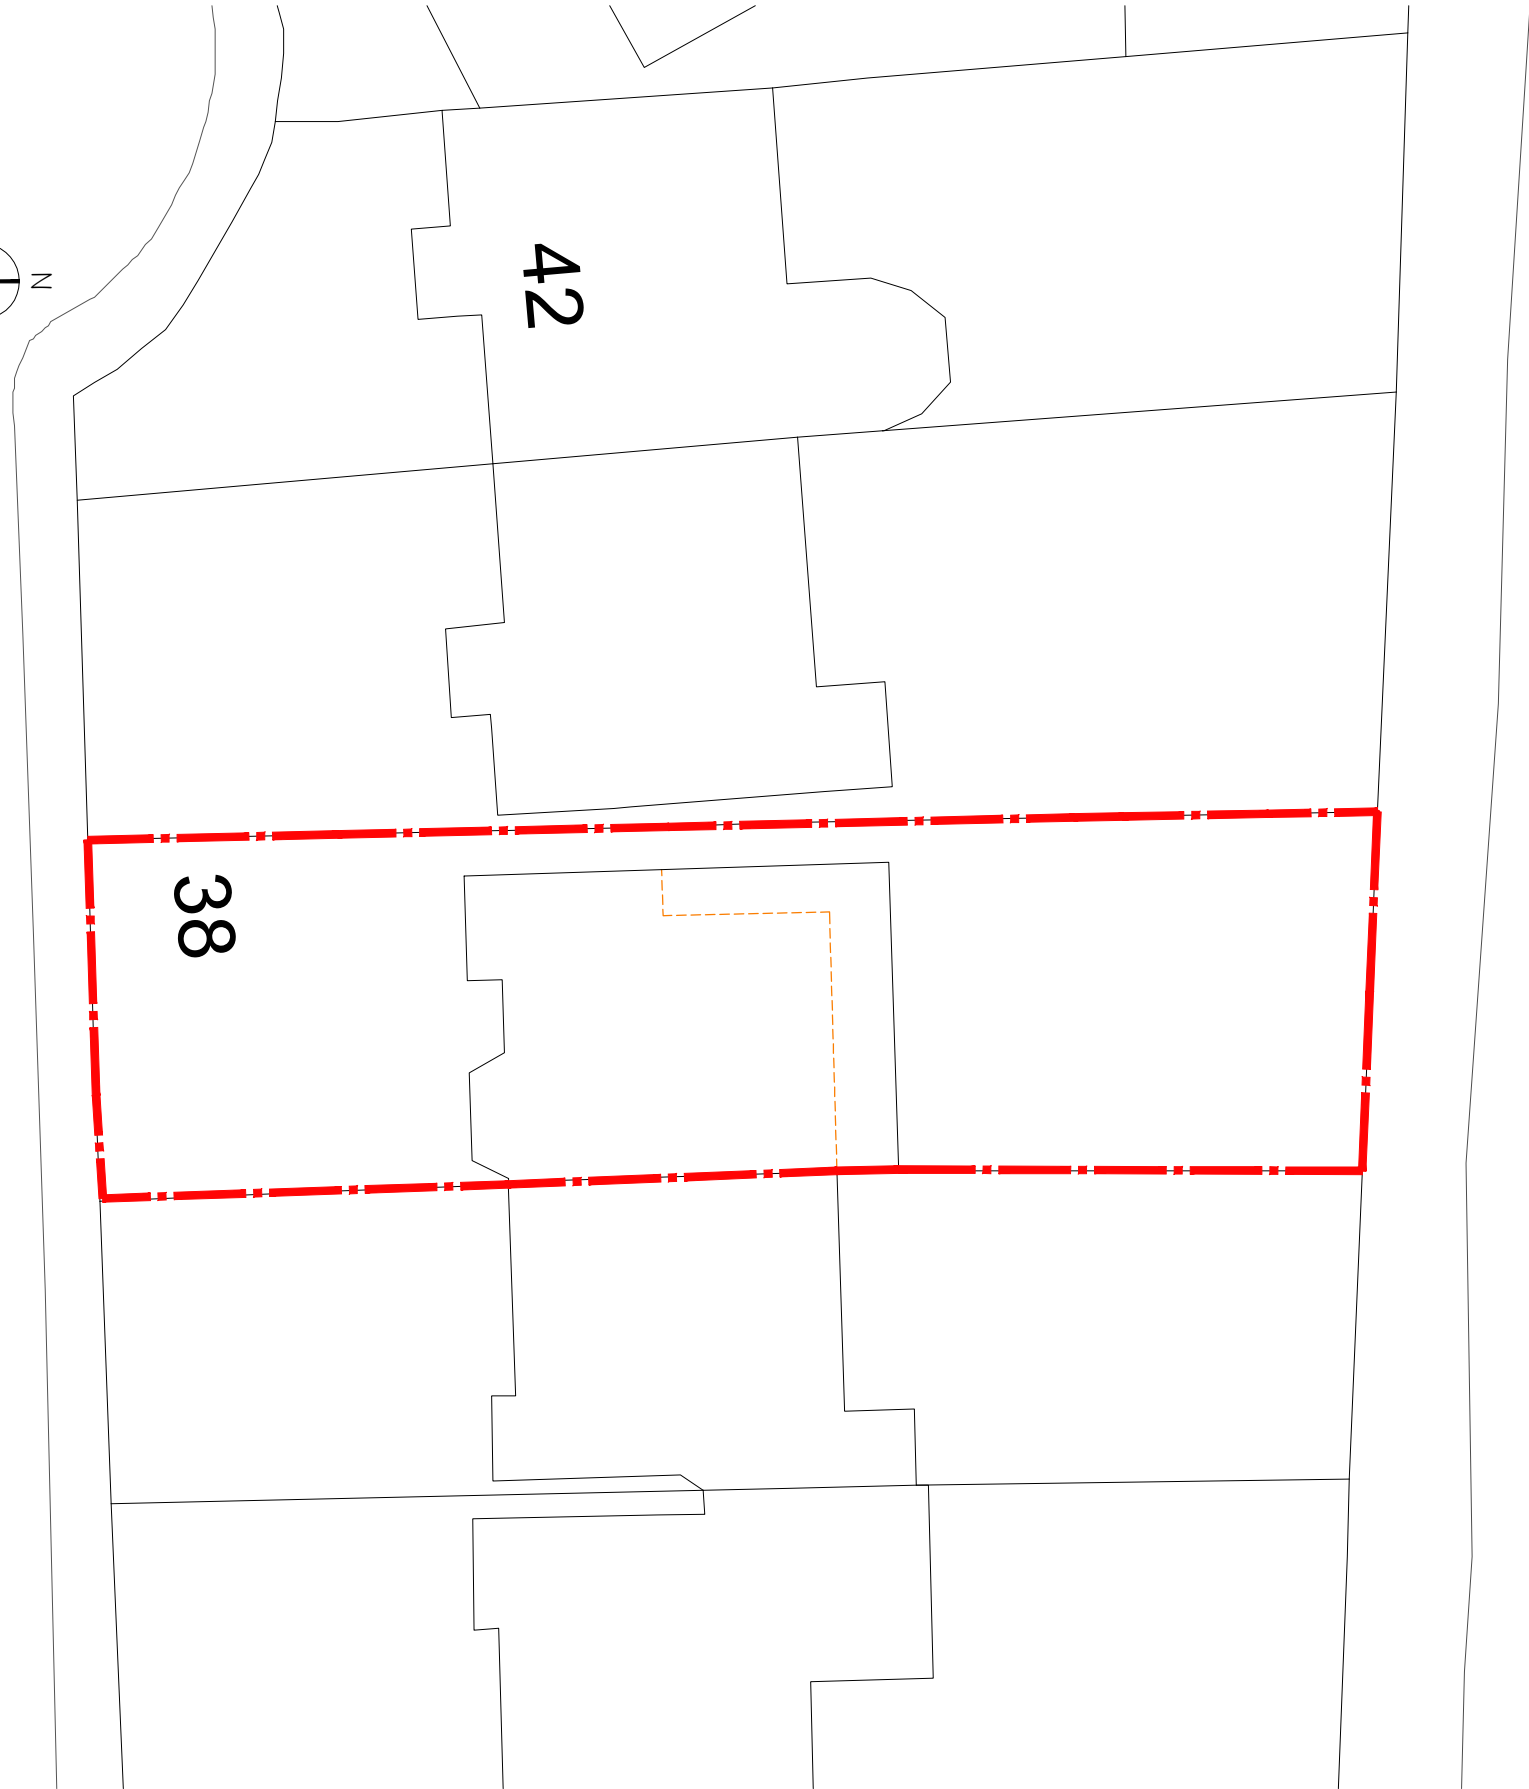


SITE LOCATION PLAN SC 1:1250

 

PROPOSED BLOCK PLAN SC 1:200

date	rev	revision/author/checker	project	38 Grange Avenue	purpose of issue	PLANNING	Giovanna Daldello ARB RIBA ARCHITECT gdaldello@icloud.com 07736506701
			drawn		drawing no	38GA_PL23	
			scale @ A3 NOTED	SITE PLAN & PROPOSED BLOCK PLAN	rev	/	
			date	28.08.24			