



EXISTING SIDE ELEVATION FROM No 44

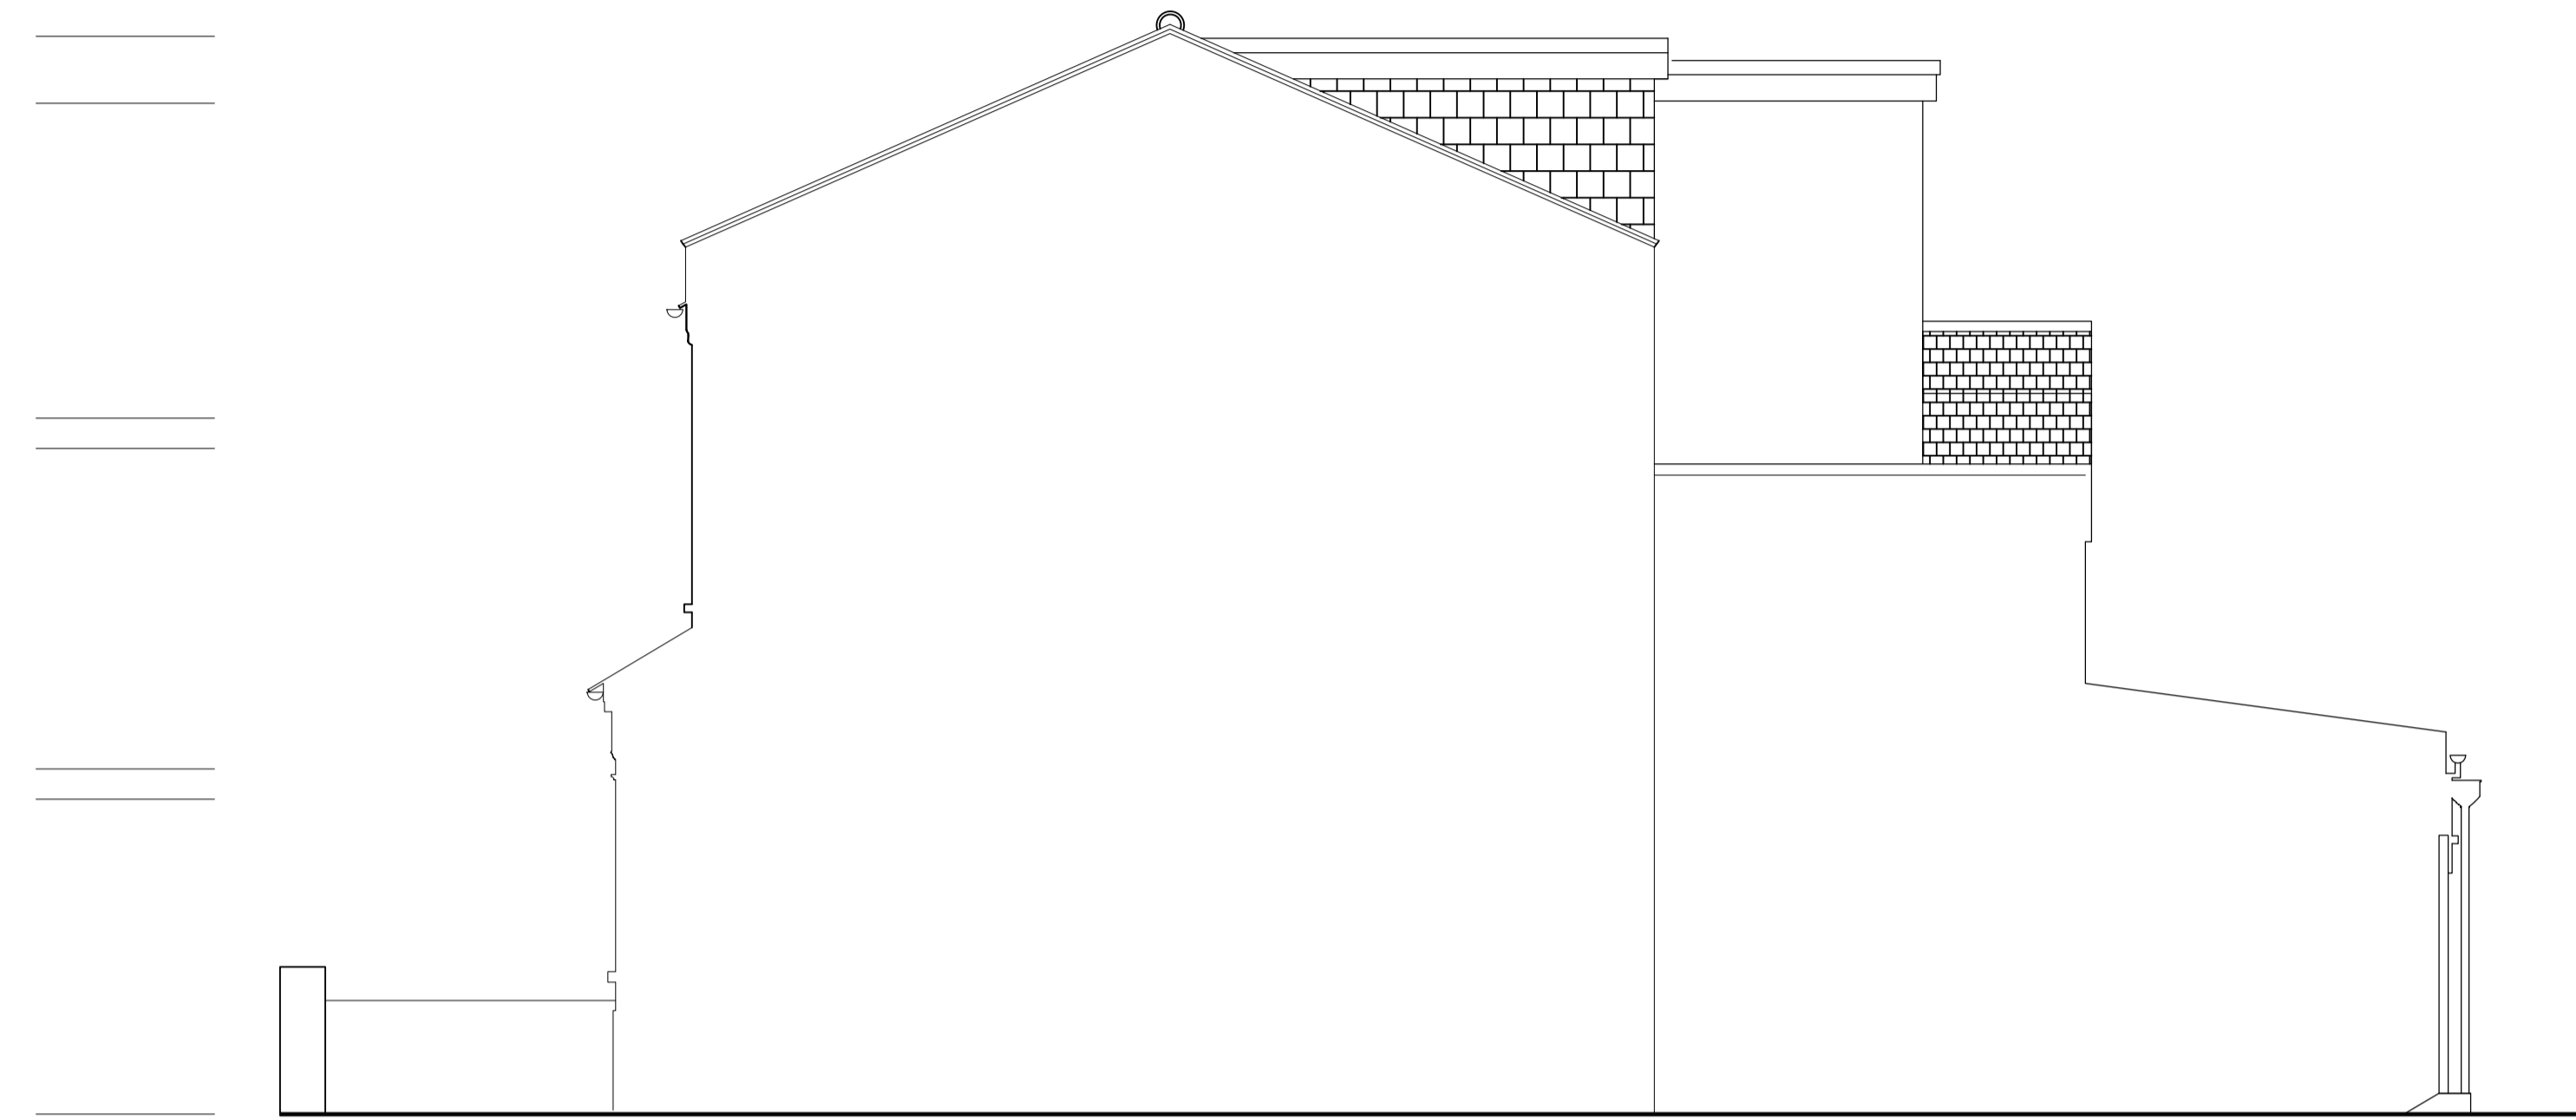

EXISTING SIDE ELEVATION FROM No 48



EXISTING FRONT ELEVATION

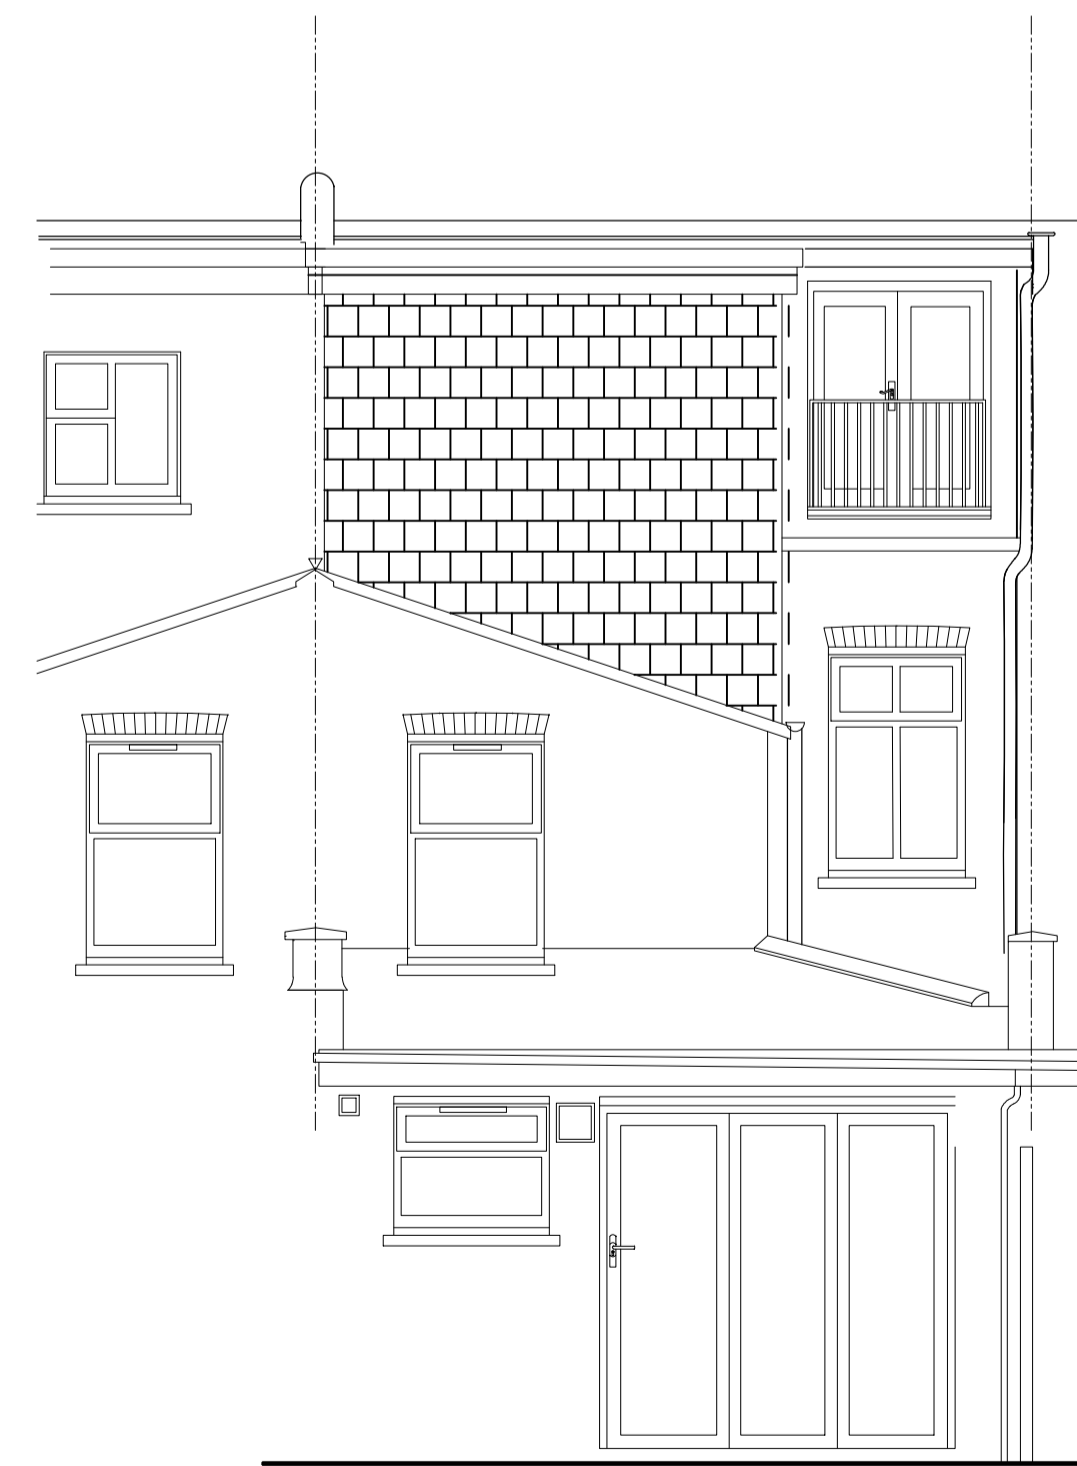

EXISTING REAR ELEVATION

revisions

project
46 St Margarets Grove
Twickenham
TW1 1JG

client
Catherine Coton

drawing title
Existing Elevations
Planning

SEPIA DESIGN
Chartered Architectural Technologists

20-22 St Dunstons Road
Feltham, Middlesex
Tel: 0208 831 9629
Mob: 07595 032 939
E-mail: info@sepiadesign.co.uk



date Aug 24 number A240217PA- 002

scale 1:50 @ A1 revision