


PROPOSED SIDE ELEVATION FROM No 44

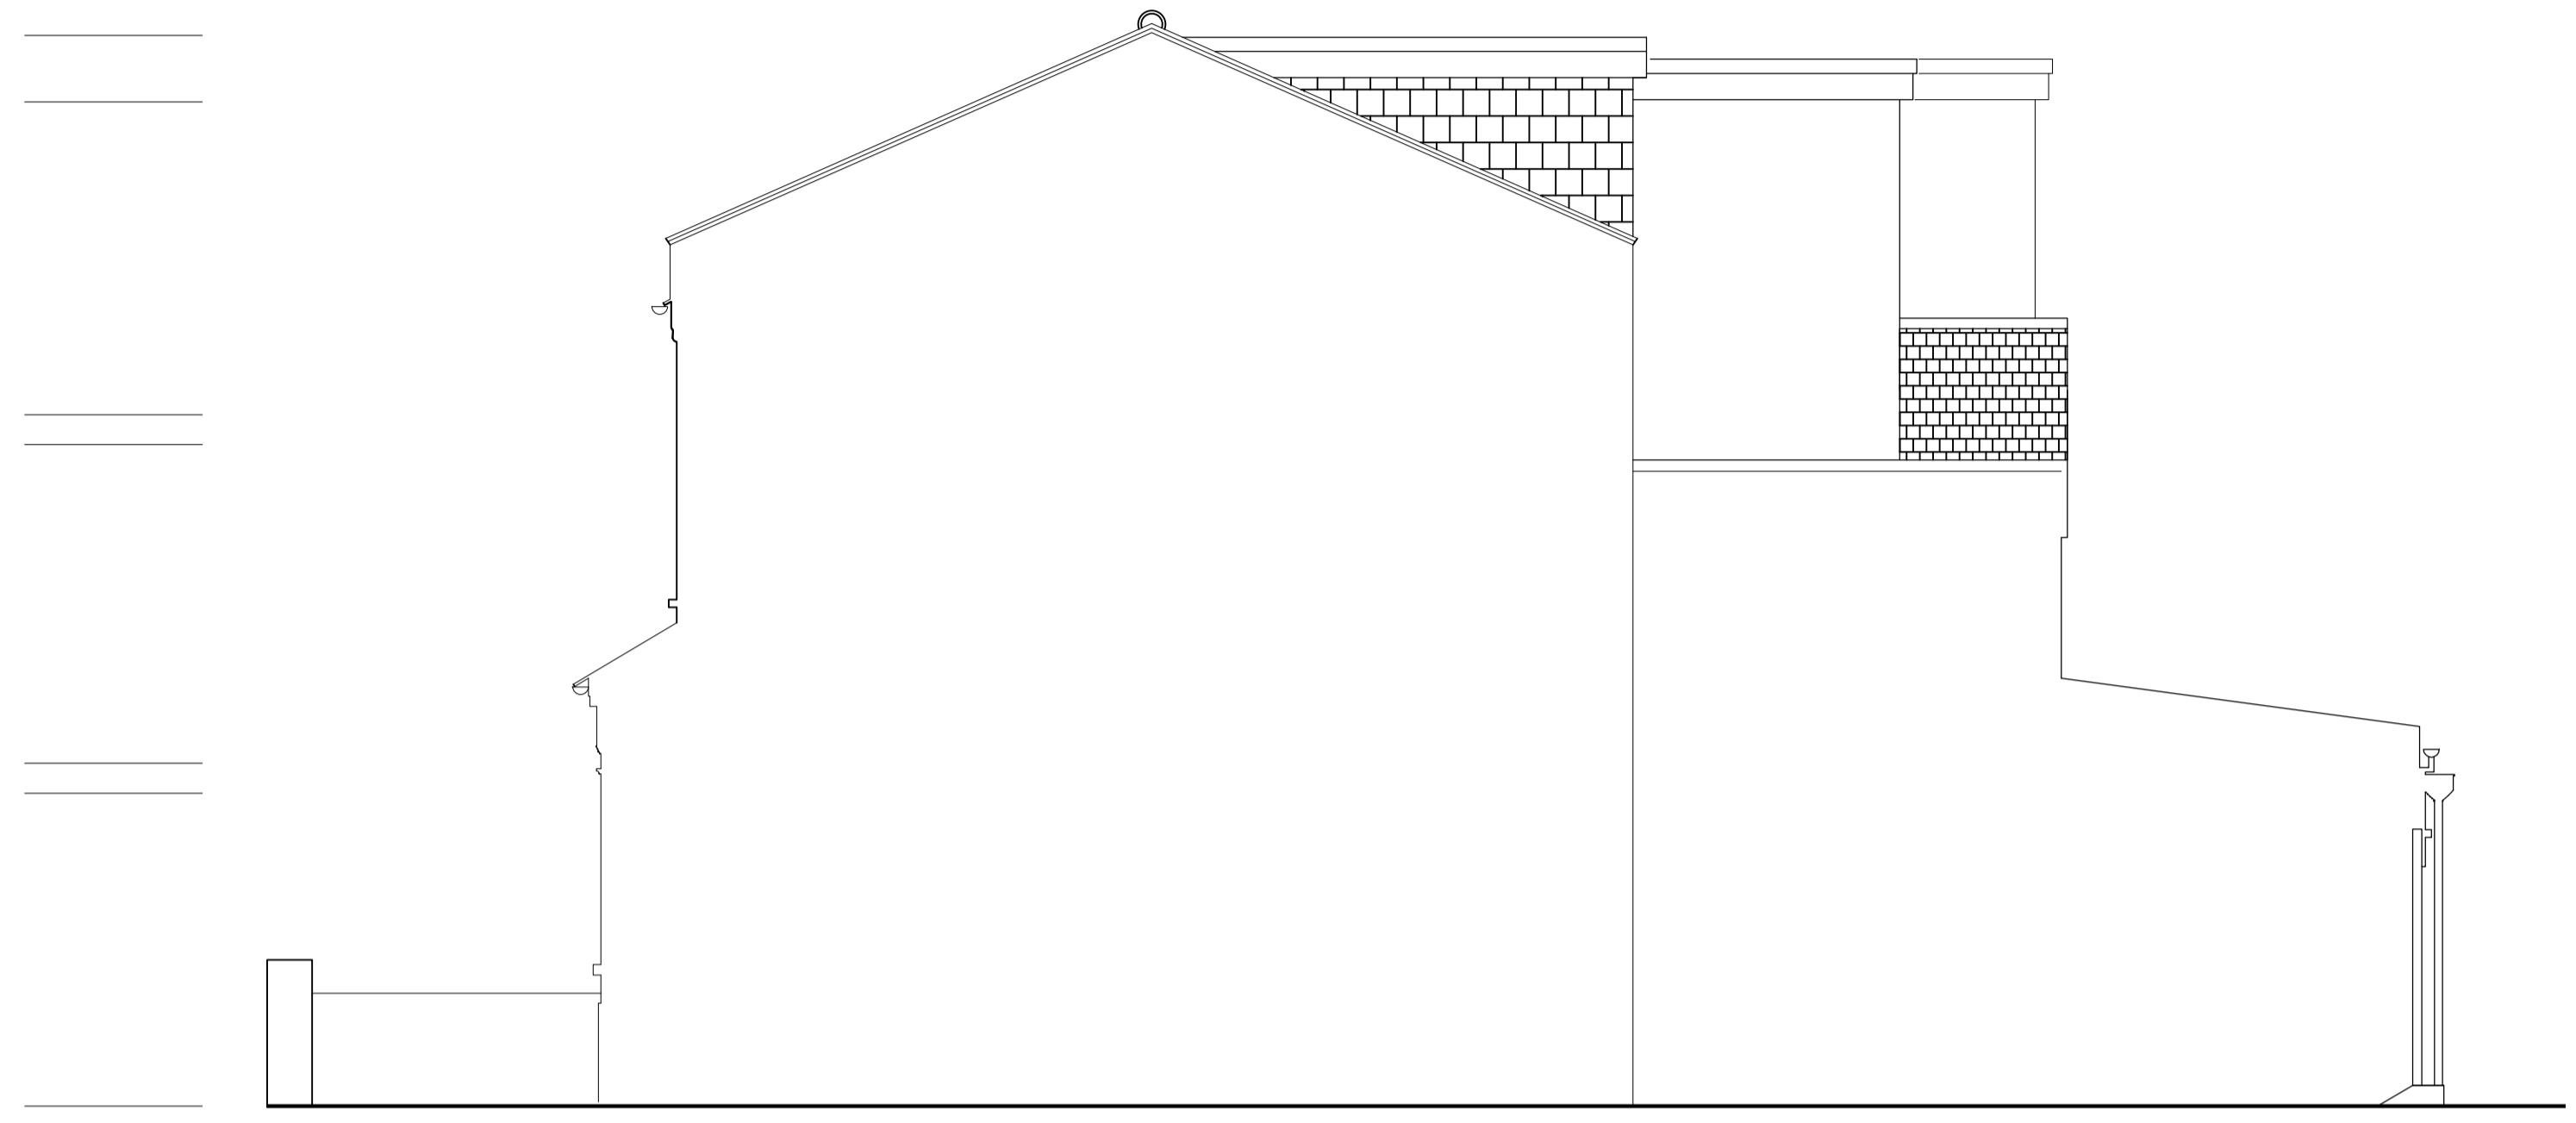

PROPOSED SIDE ELEVATION FROM No 48



PROPOSED FRONT ELEVATION



PROPOSED REAR ELEVATION

revisions


project
 46 St Margarets Grove
 Twickenham
 TW1 1JG

client
 Catherine Coton

drawing title
 Proposed Elevations
 Planning

SEPIA DESIGN
 Chartered Architectural Technologists

20-22 St Dunstons Road
 Feltham, Middlesex
 Tel: 0208 831 9629
 Mob: 07595 032 939
 E-mail: info@sepiadesign.co.uk



date Aug 24 number A240217PA- 002

scale 1:50 @ A1