


Air Source Heat Pump Dimensions of 387 x 954 x 740 mm
 (D x L x H)
 Volume= 0.273 m3
 (the air source heat pump will be removed as soon as reasonably practicable when no longer needed)

Pergola Repaired


Front Projection Rebuilt

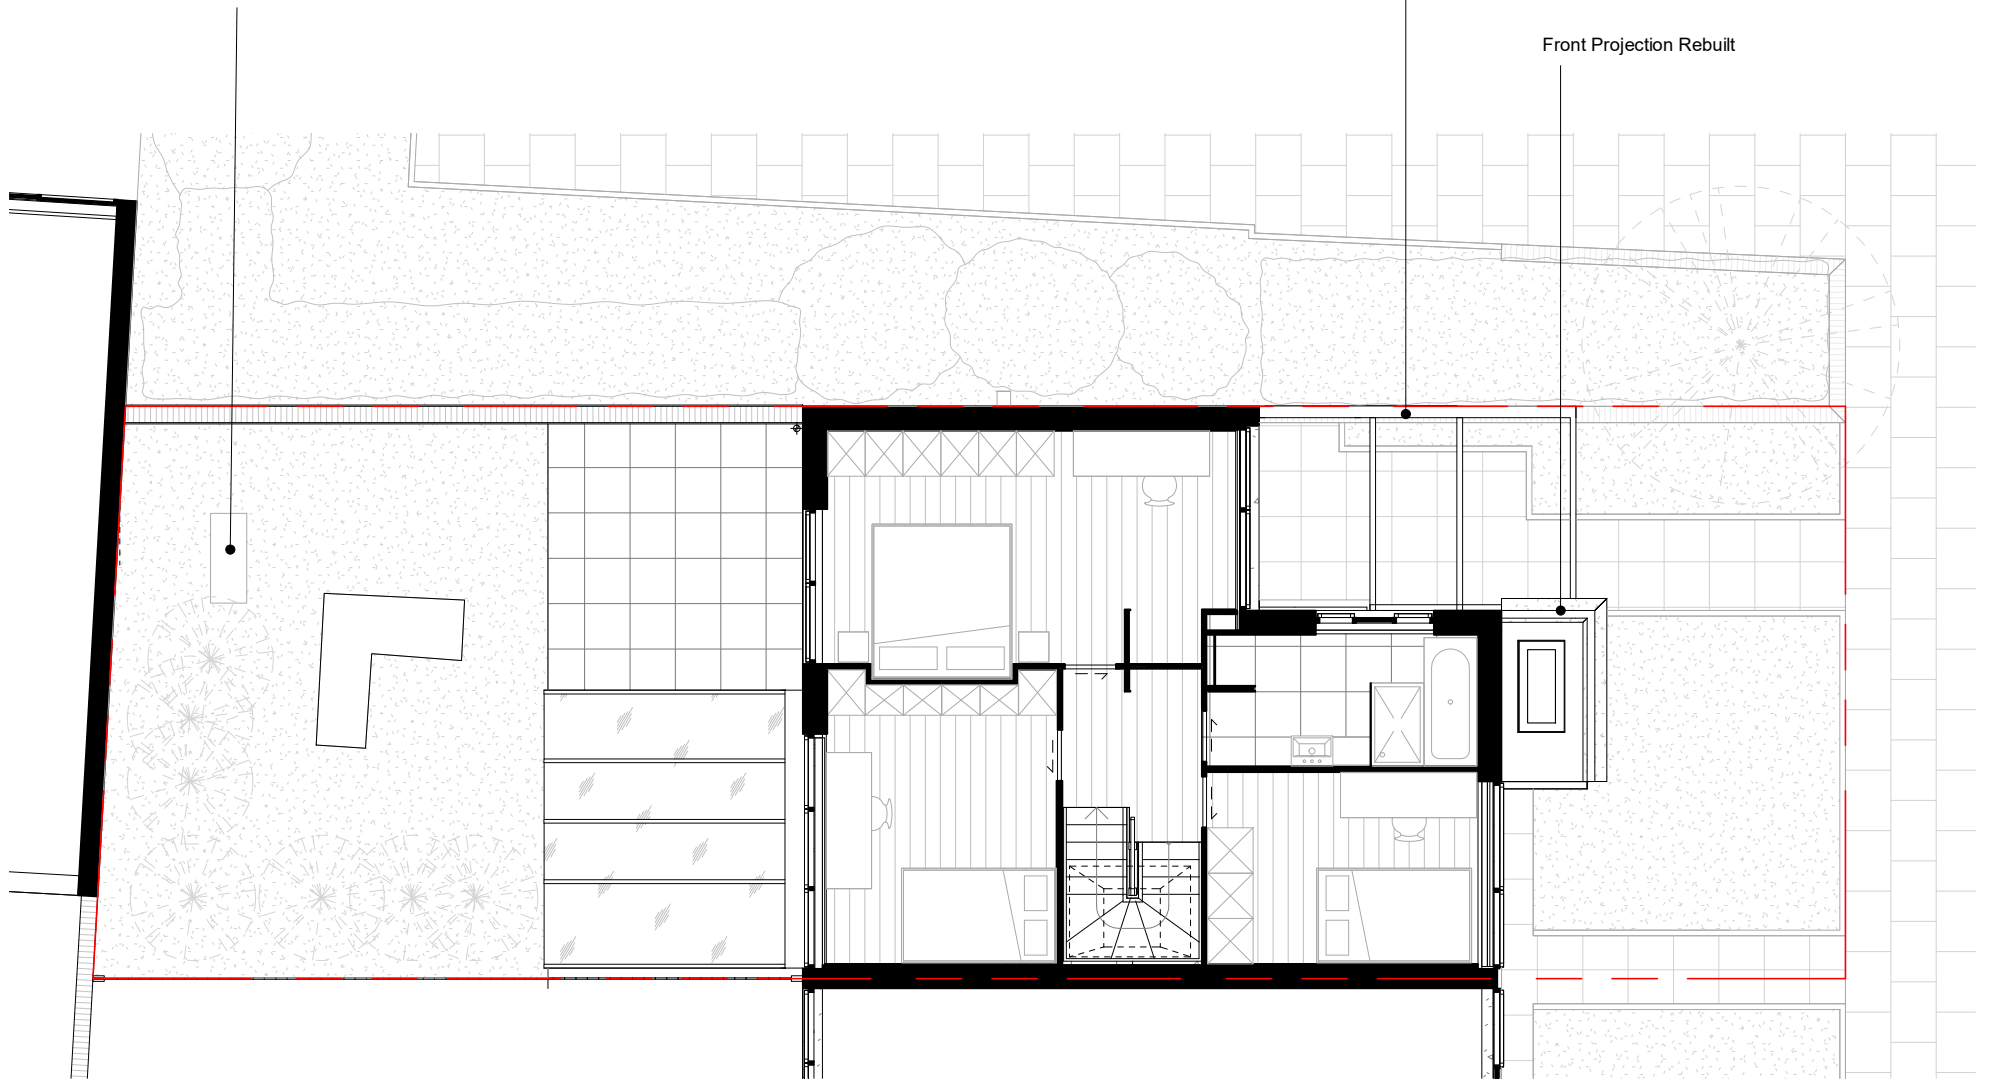

Notes
 Please report any discrepancies on the drawing to LA immediately.
 Do not measure off the drawing. All dimensions to be checked on site.

Revision	Description	Date
1	ASHP description added	09/09/24

Location

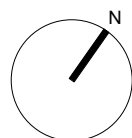

London Atelier

Architecture, Interior, Museum and Exhibition Design

Studio 7
 160 Barlby Road
 London W10 6BS

+44 (0) 20 3490 2140
 info@londonatelier.com
 www.londonatelier.com

Drawing Status

Certificate of Lawful Development

Project Title

209, Ashburnham Road, Ham,
 Richmond Upon Thames, TW10 7SE

Drawing Title

Existing & Proposed Floor Plan - First

Drawing No.

LA132_102.CLD

Rev_1

Scale

1 : 100@A3

Date

09/04/2024