


Items to be removed / demolished

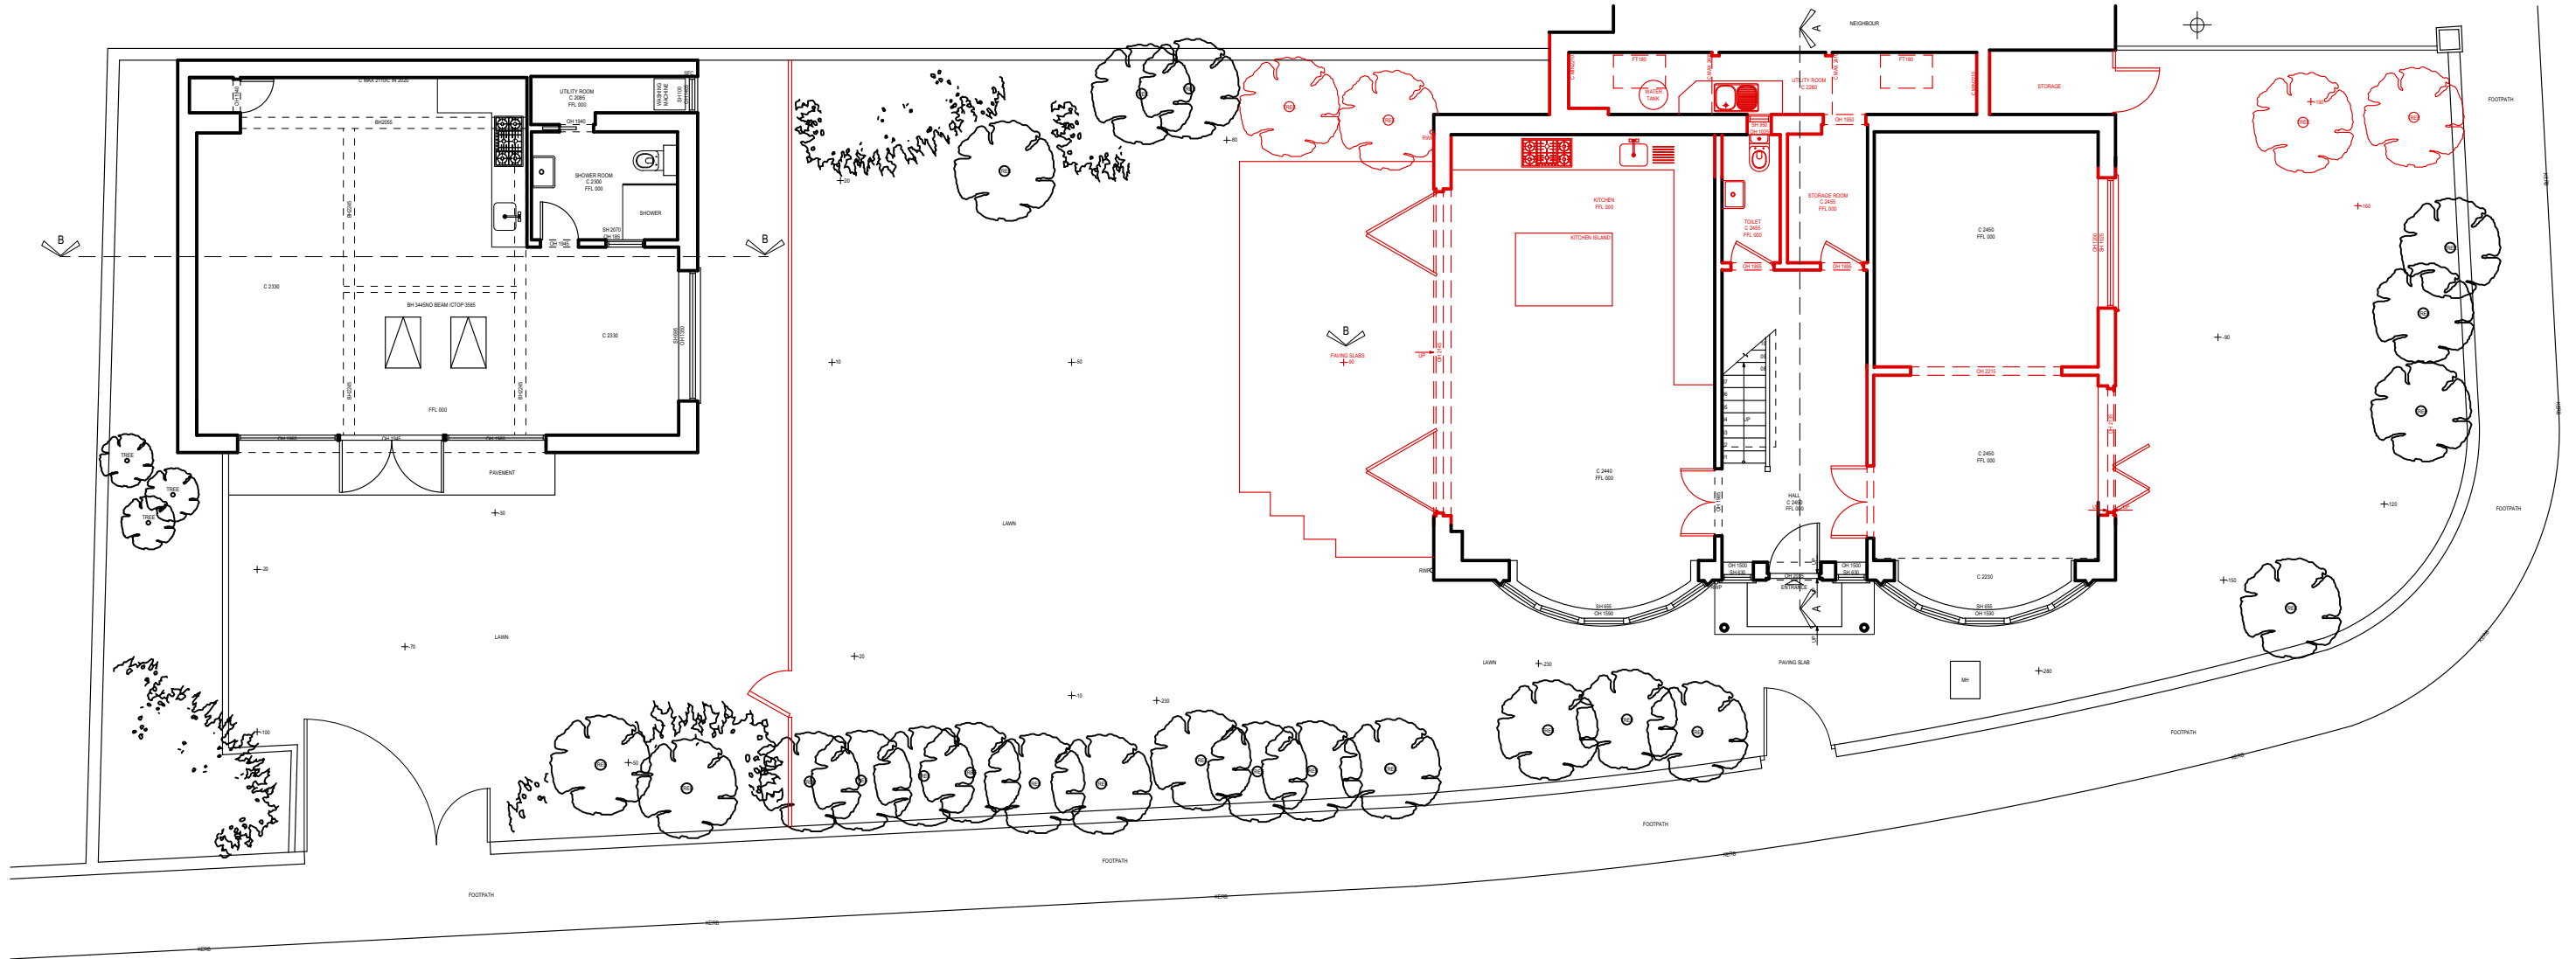

Planning Level

URBANE DESIGN LIMITED 10 BARLEY MOW PASSAGE UNIT 14.1.02 W44PH			Drawing name: EXISTING: Site Plan		
Date: AUG 2024	Job no: 2024-41	Drawing no: EX00			
Scale: 1:110 @ A3	Revision: -	Drawn by: RDS			
Project name: 32 WEST TEMPLE SHEEN SW14 7AP			URBANE DESIGN		

All dimensions are in millimetres
All dimensions to be checked on site
© URBANE DESIGN LTD