


Items proposed

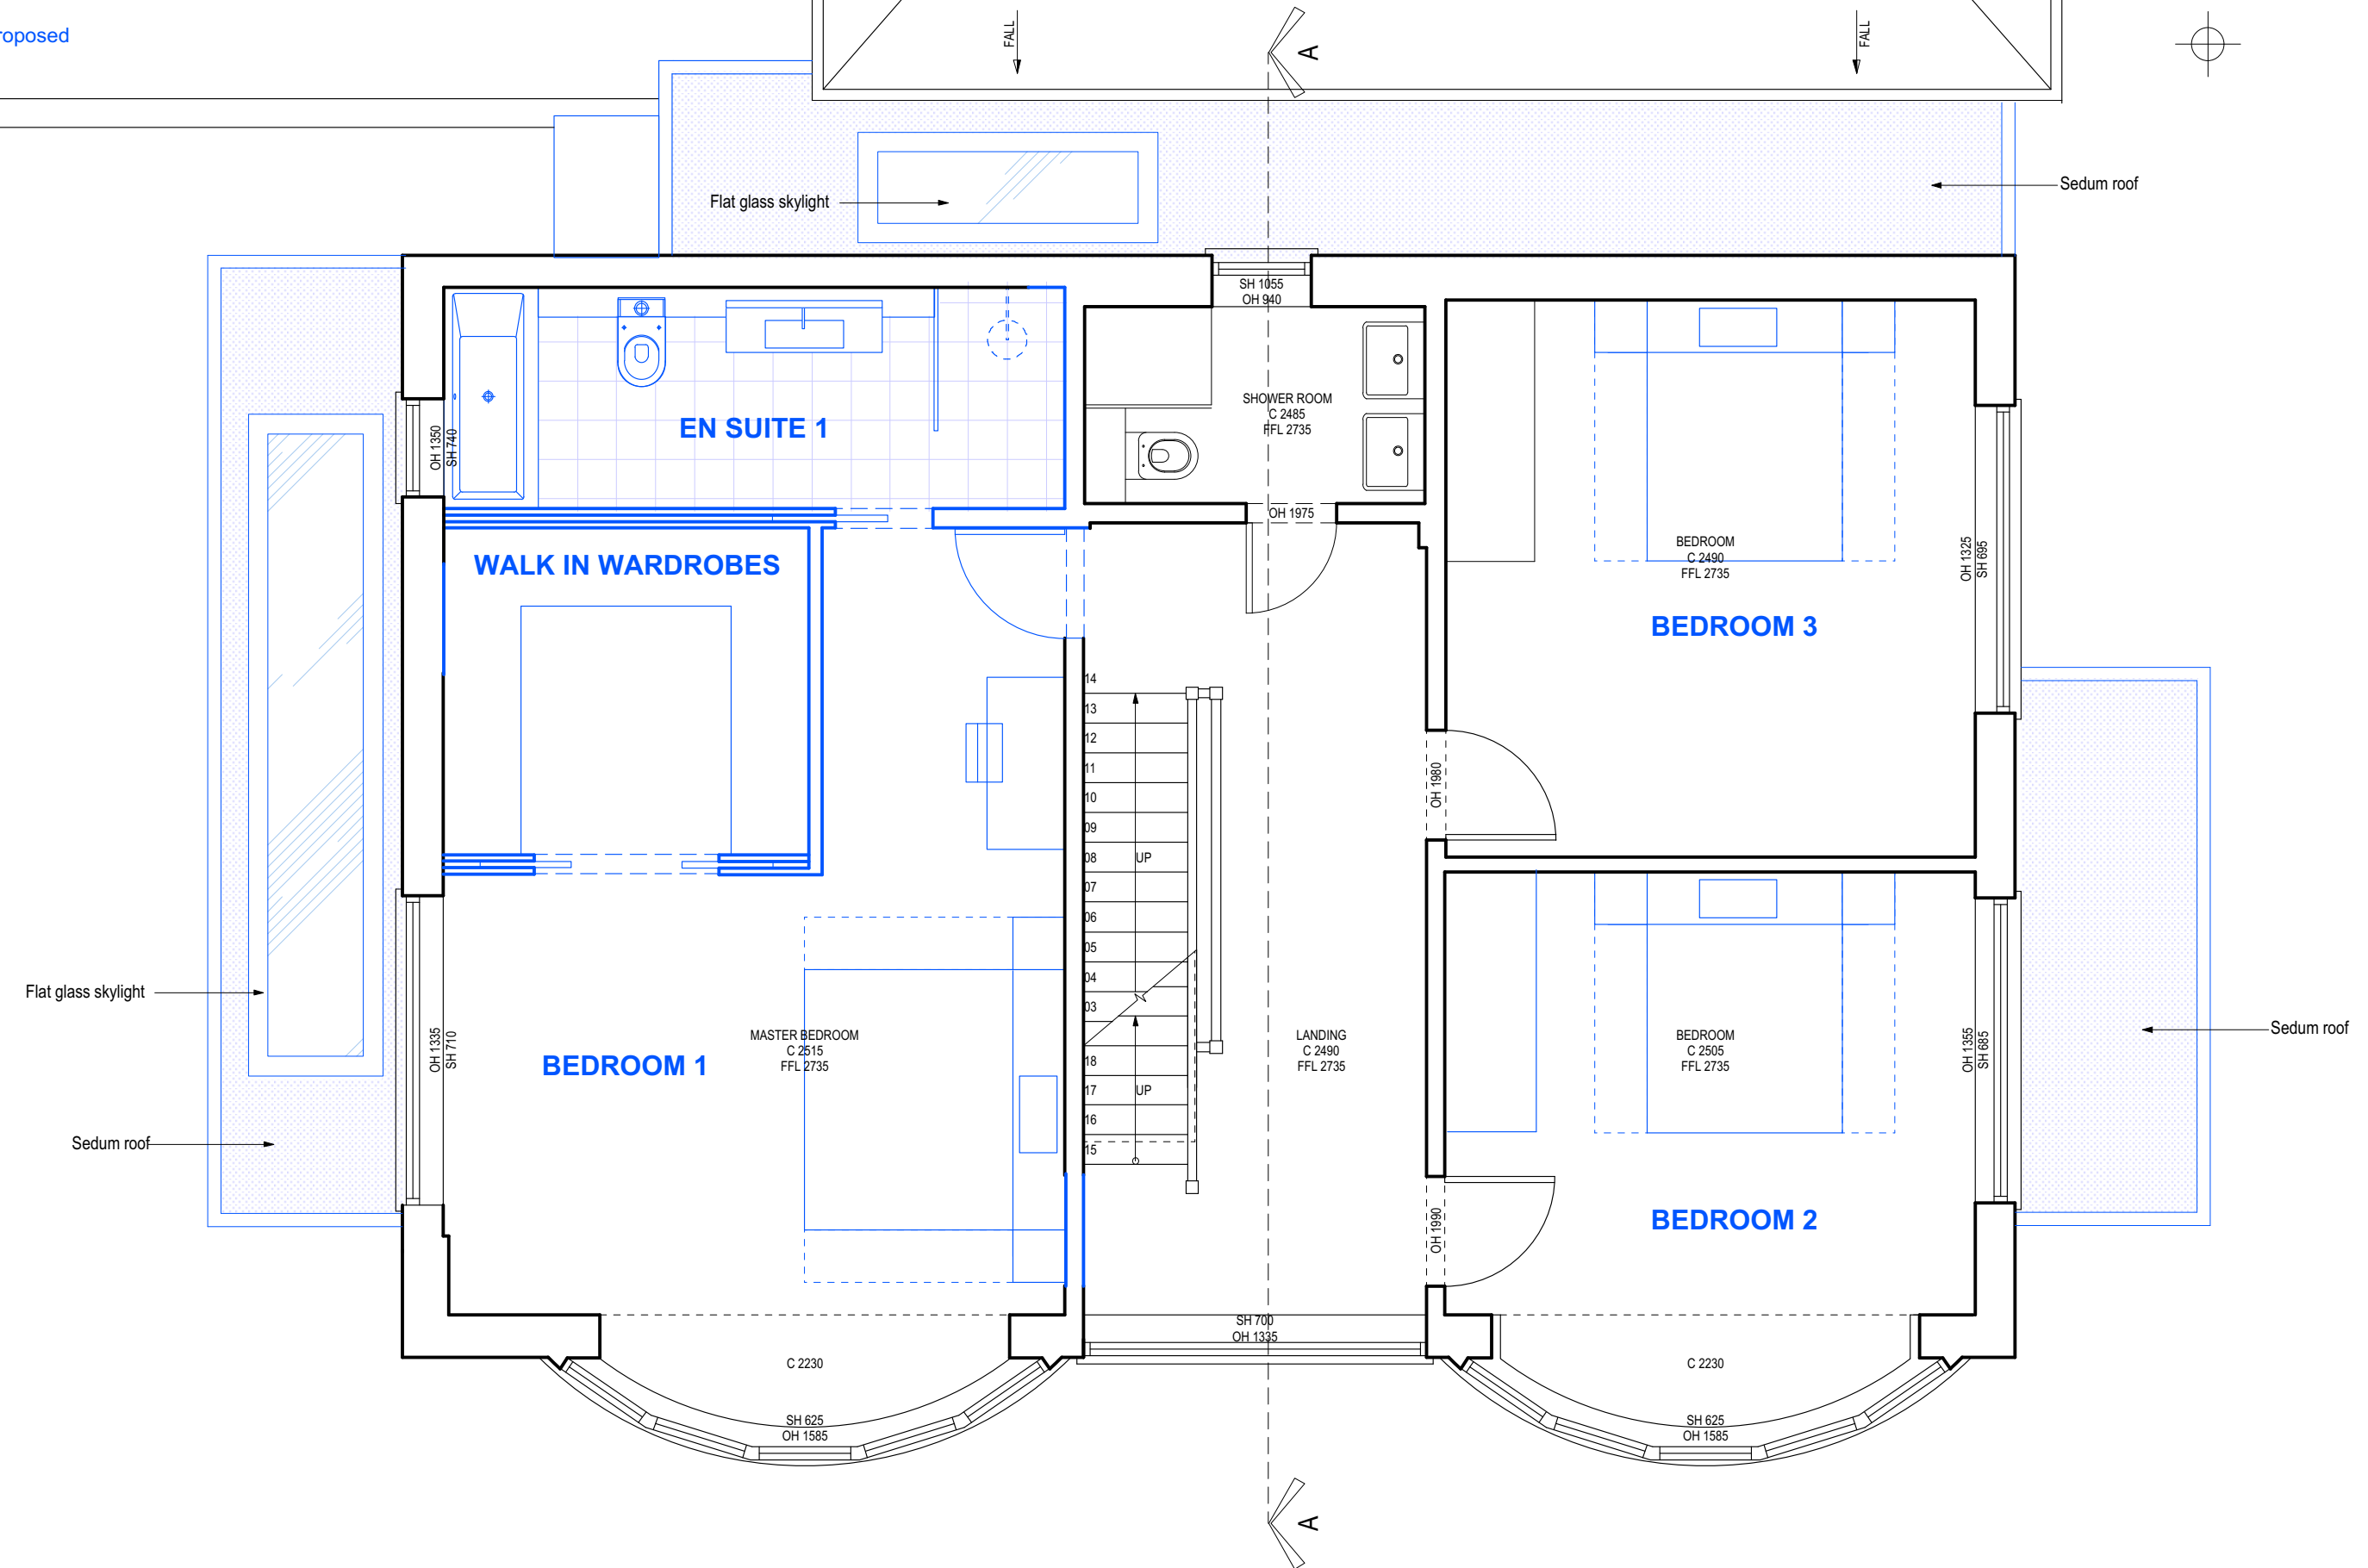

All dimensions are in millimetres
All dimensions to be checked on site
© URBANE DESIGN LTD

URBANE DESIGN LIMITED 10 BARLEY MOW PASSAGE UNIT 14.1.02 W44PH tel: 020 8996 0601 mobile: 07595998460 email: robert@urbanedesigndesignarchitects.com			Drawing name: PROPOSED: First Floor Plan		
Date: AUG 2024	Job no: 2024-41	Drawing no: P02			
Scale: 1:50 @ A3	Revision: -	Drawn by: RDS			
Project name: 32 WEST TEMPLE SHEEN SW14 7AP			URBANE DESIGN		

Planning Level