


Items to be removed / demolished

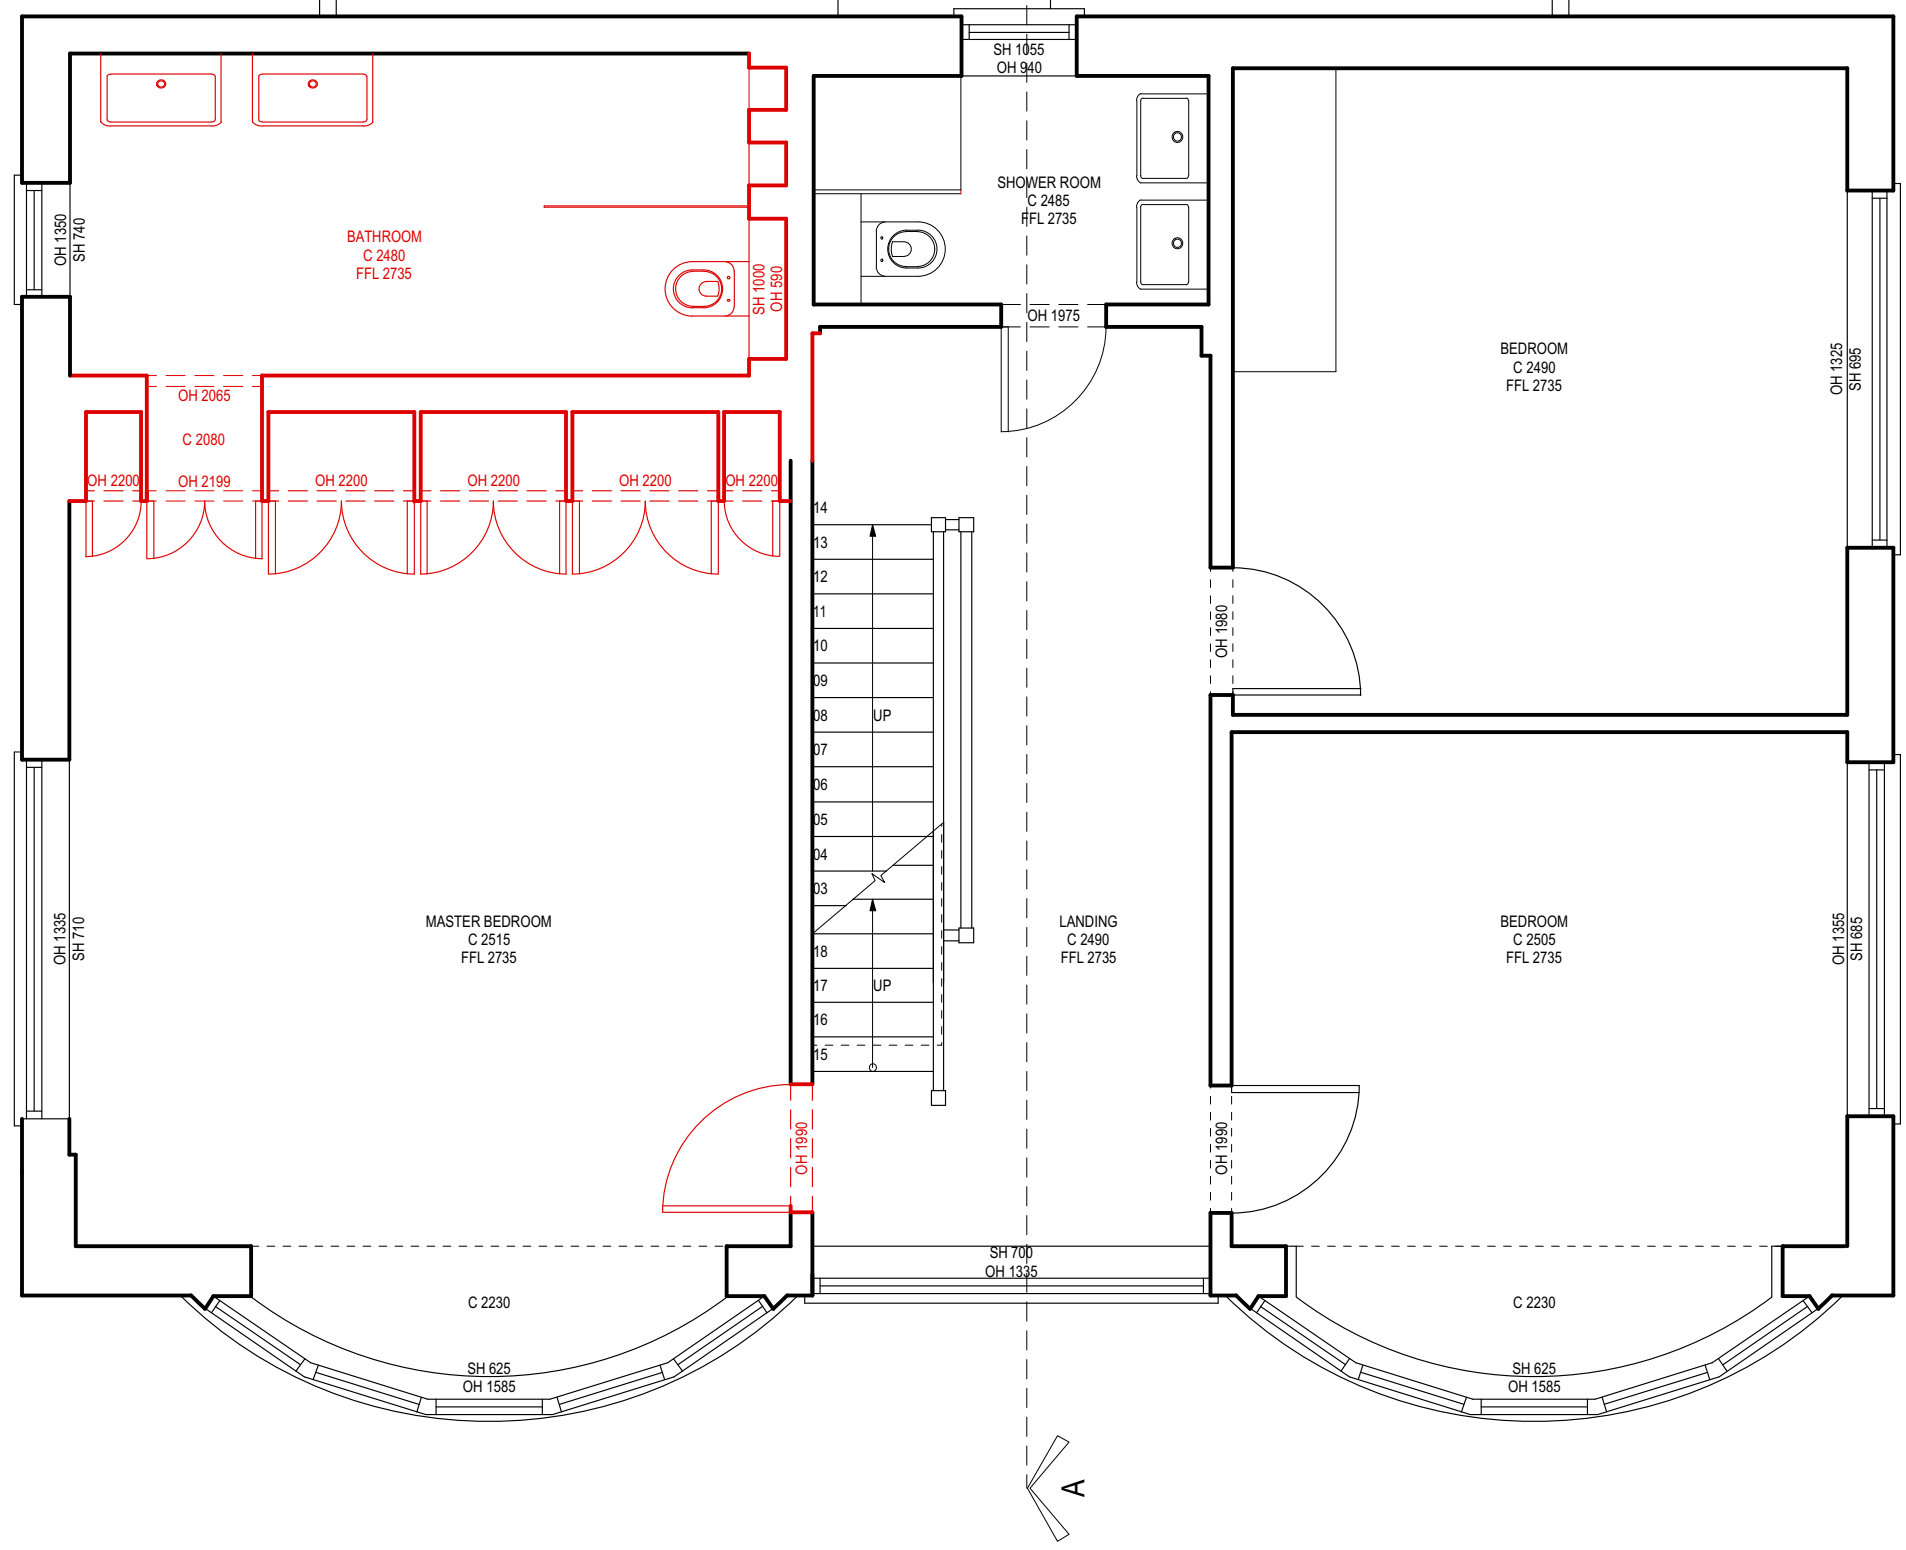

All dimensions are in millimetres
 All dimensions to be checked on site
 © URBANE DESIGN LTD

Planning Level

URBANE DESIGN LIMITED 10 BARLEY MOW PASSAGE UNIT 14.1.02 W44PH tel: 020 8996 0601 mobile: 07595998460 email: robert@urbanedesigndesignarchitects.com			Drawing name: EXISTING: First Floor Plan		
Date: AUG 2024	Job no: 2024-41	Drawing no: EX01			
Scale: 1:50 @ A3	Revision: -	Drawn by: RDS			
Project name: 32 WEST TEMPLE SHEEN SW14 7AP			URBANE DESIGN		