


Items to be removed / demolished

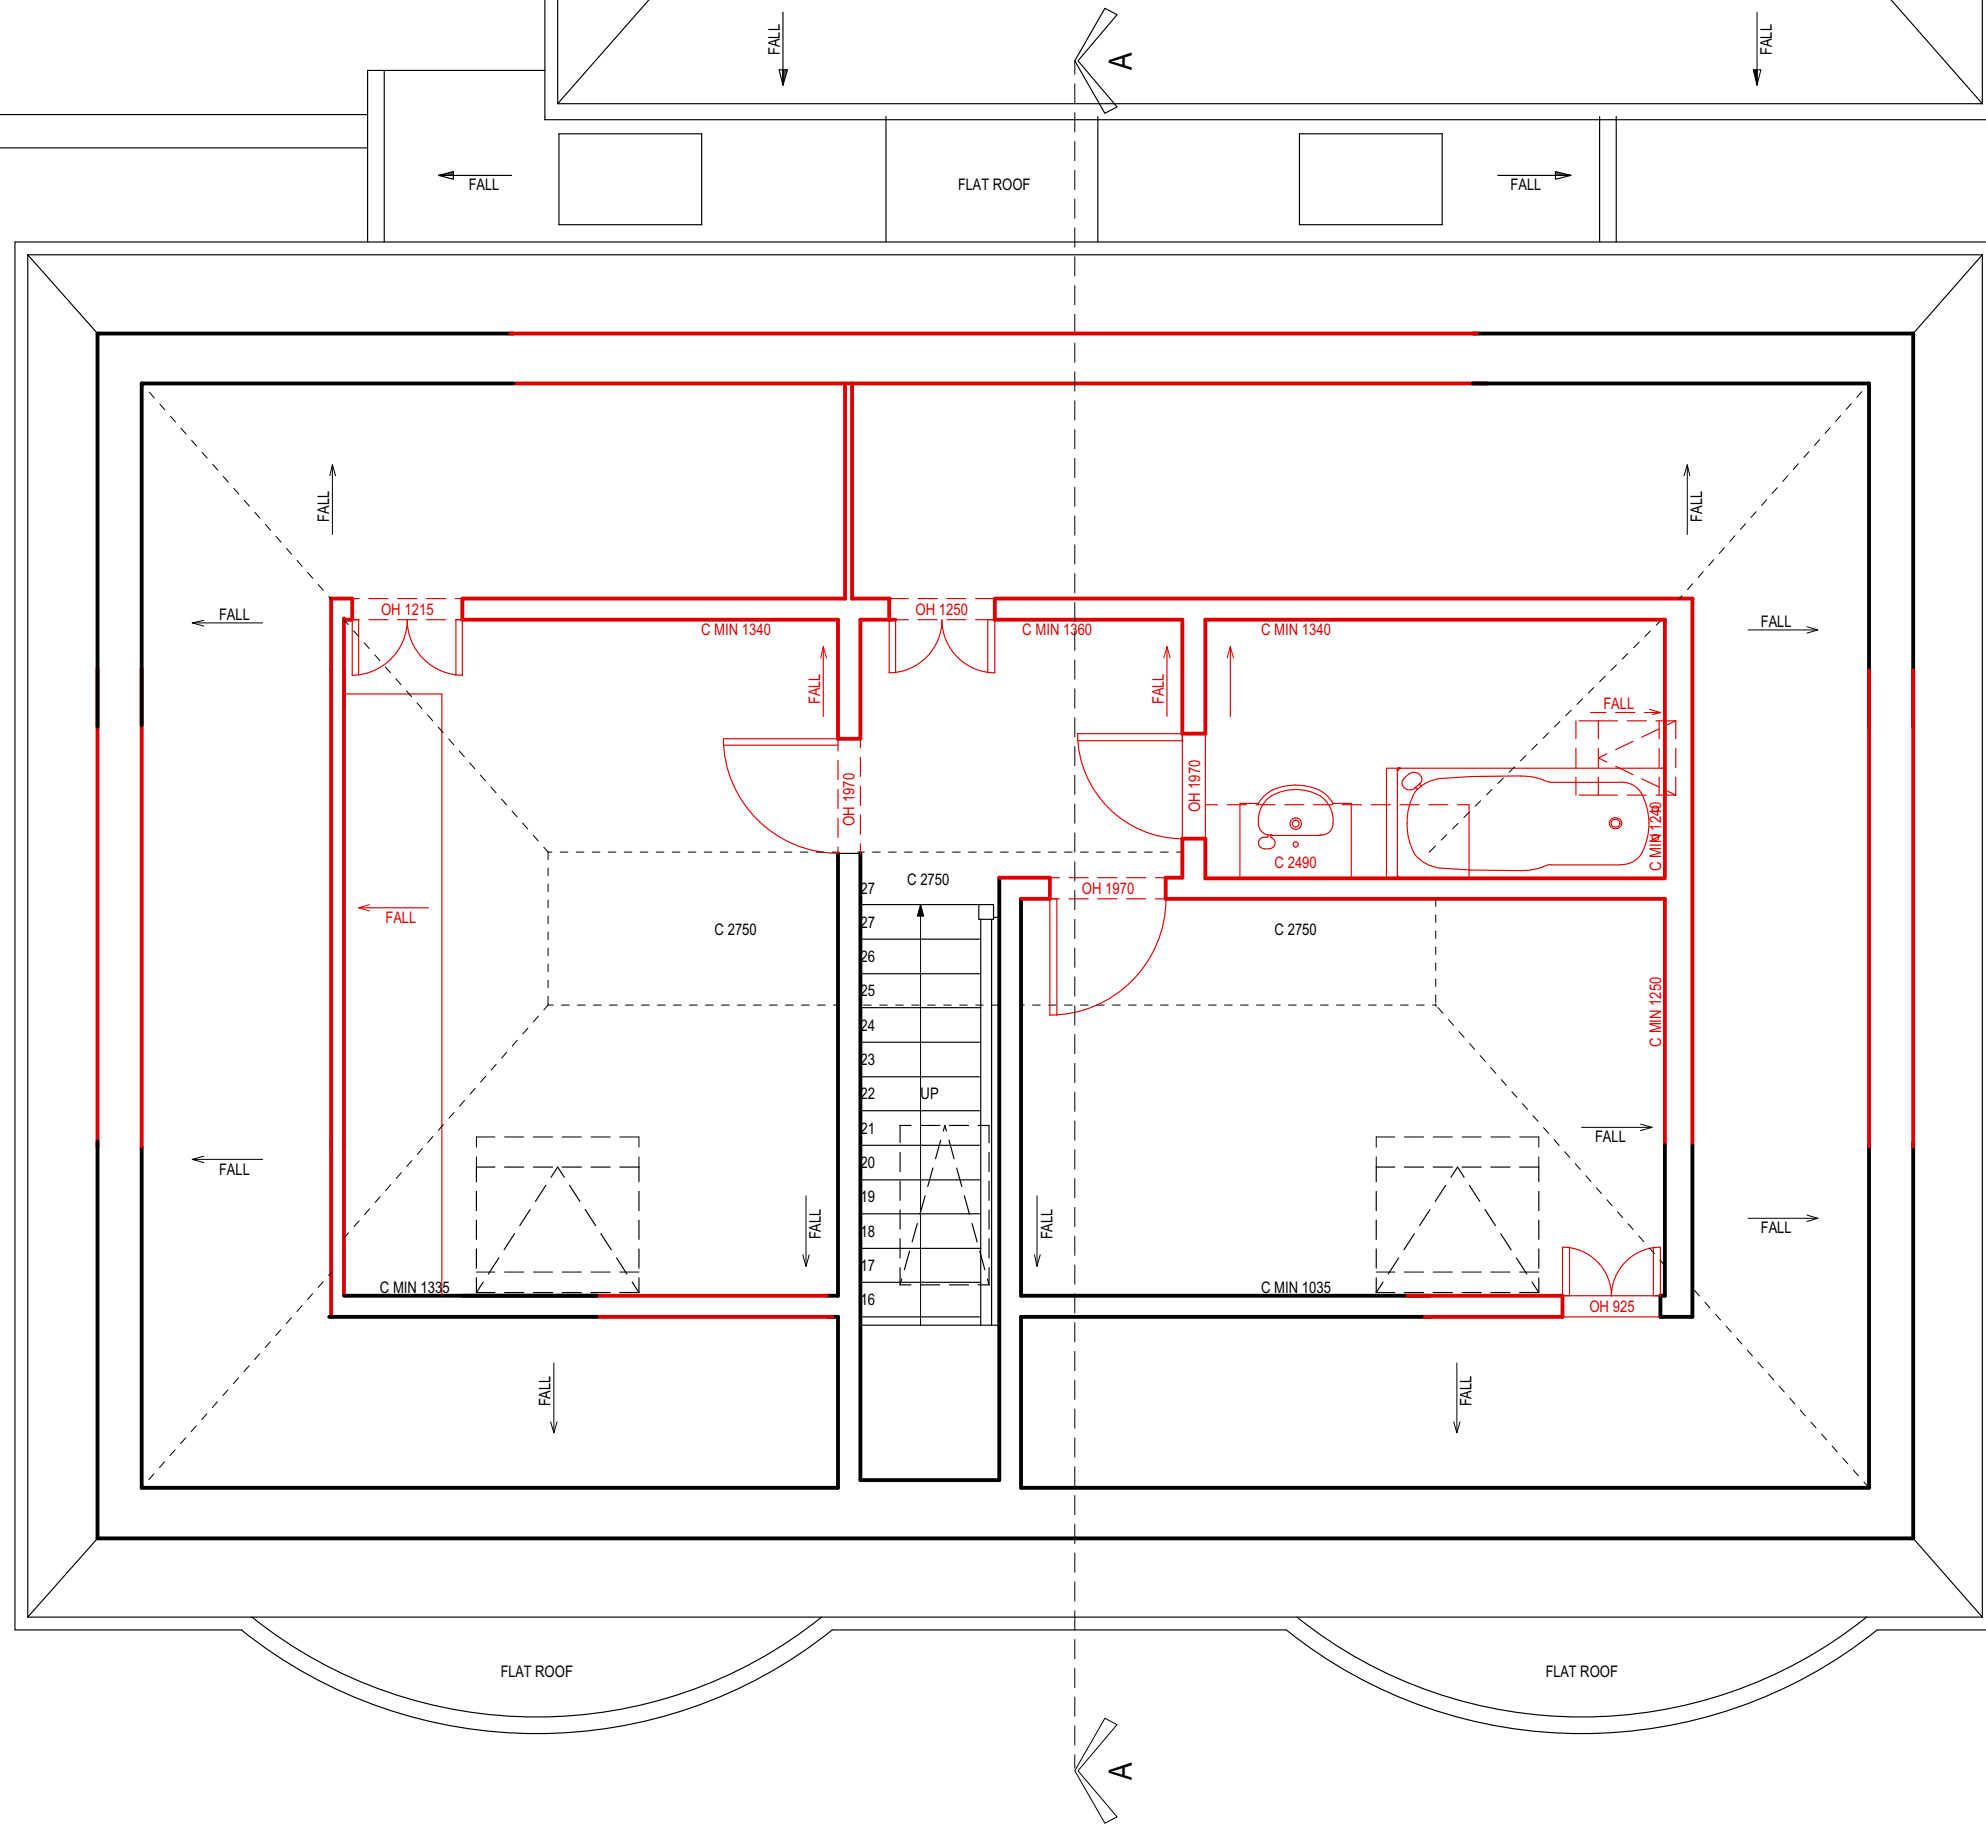

All dimensions are in millimetres
 All dimensions to be checked on site
 © URBANE DESIGN LTD

Planning Level

URBANE DESIGN LIMITED 10 BARLEY MOW PASSAGE UNIT 14.1.02 W44PH tel: 020 8996 0601 mobile: 07595998460 email: robert@urbanedesignarchitects.com			Drawing name: EXISTING: Second Floor Plan		
Date: AUG 2024		Job no: 2024-41		Drawing no: EX02	
Scale: 1:50 @ A3		Revision: -		Drawn by: RDS	
Project name: 32 WEST TEMPLE SHEEN SW14 7AP			URBANE DESIGN		