


Items to be removed / demolished

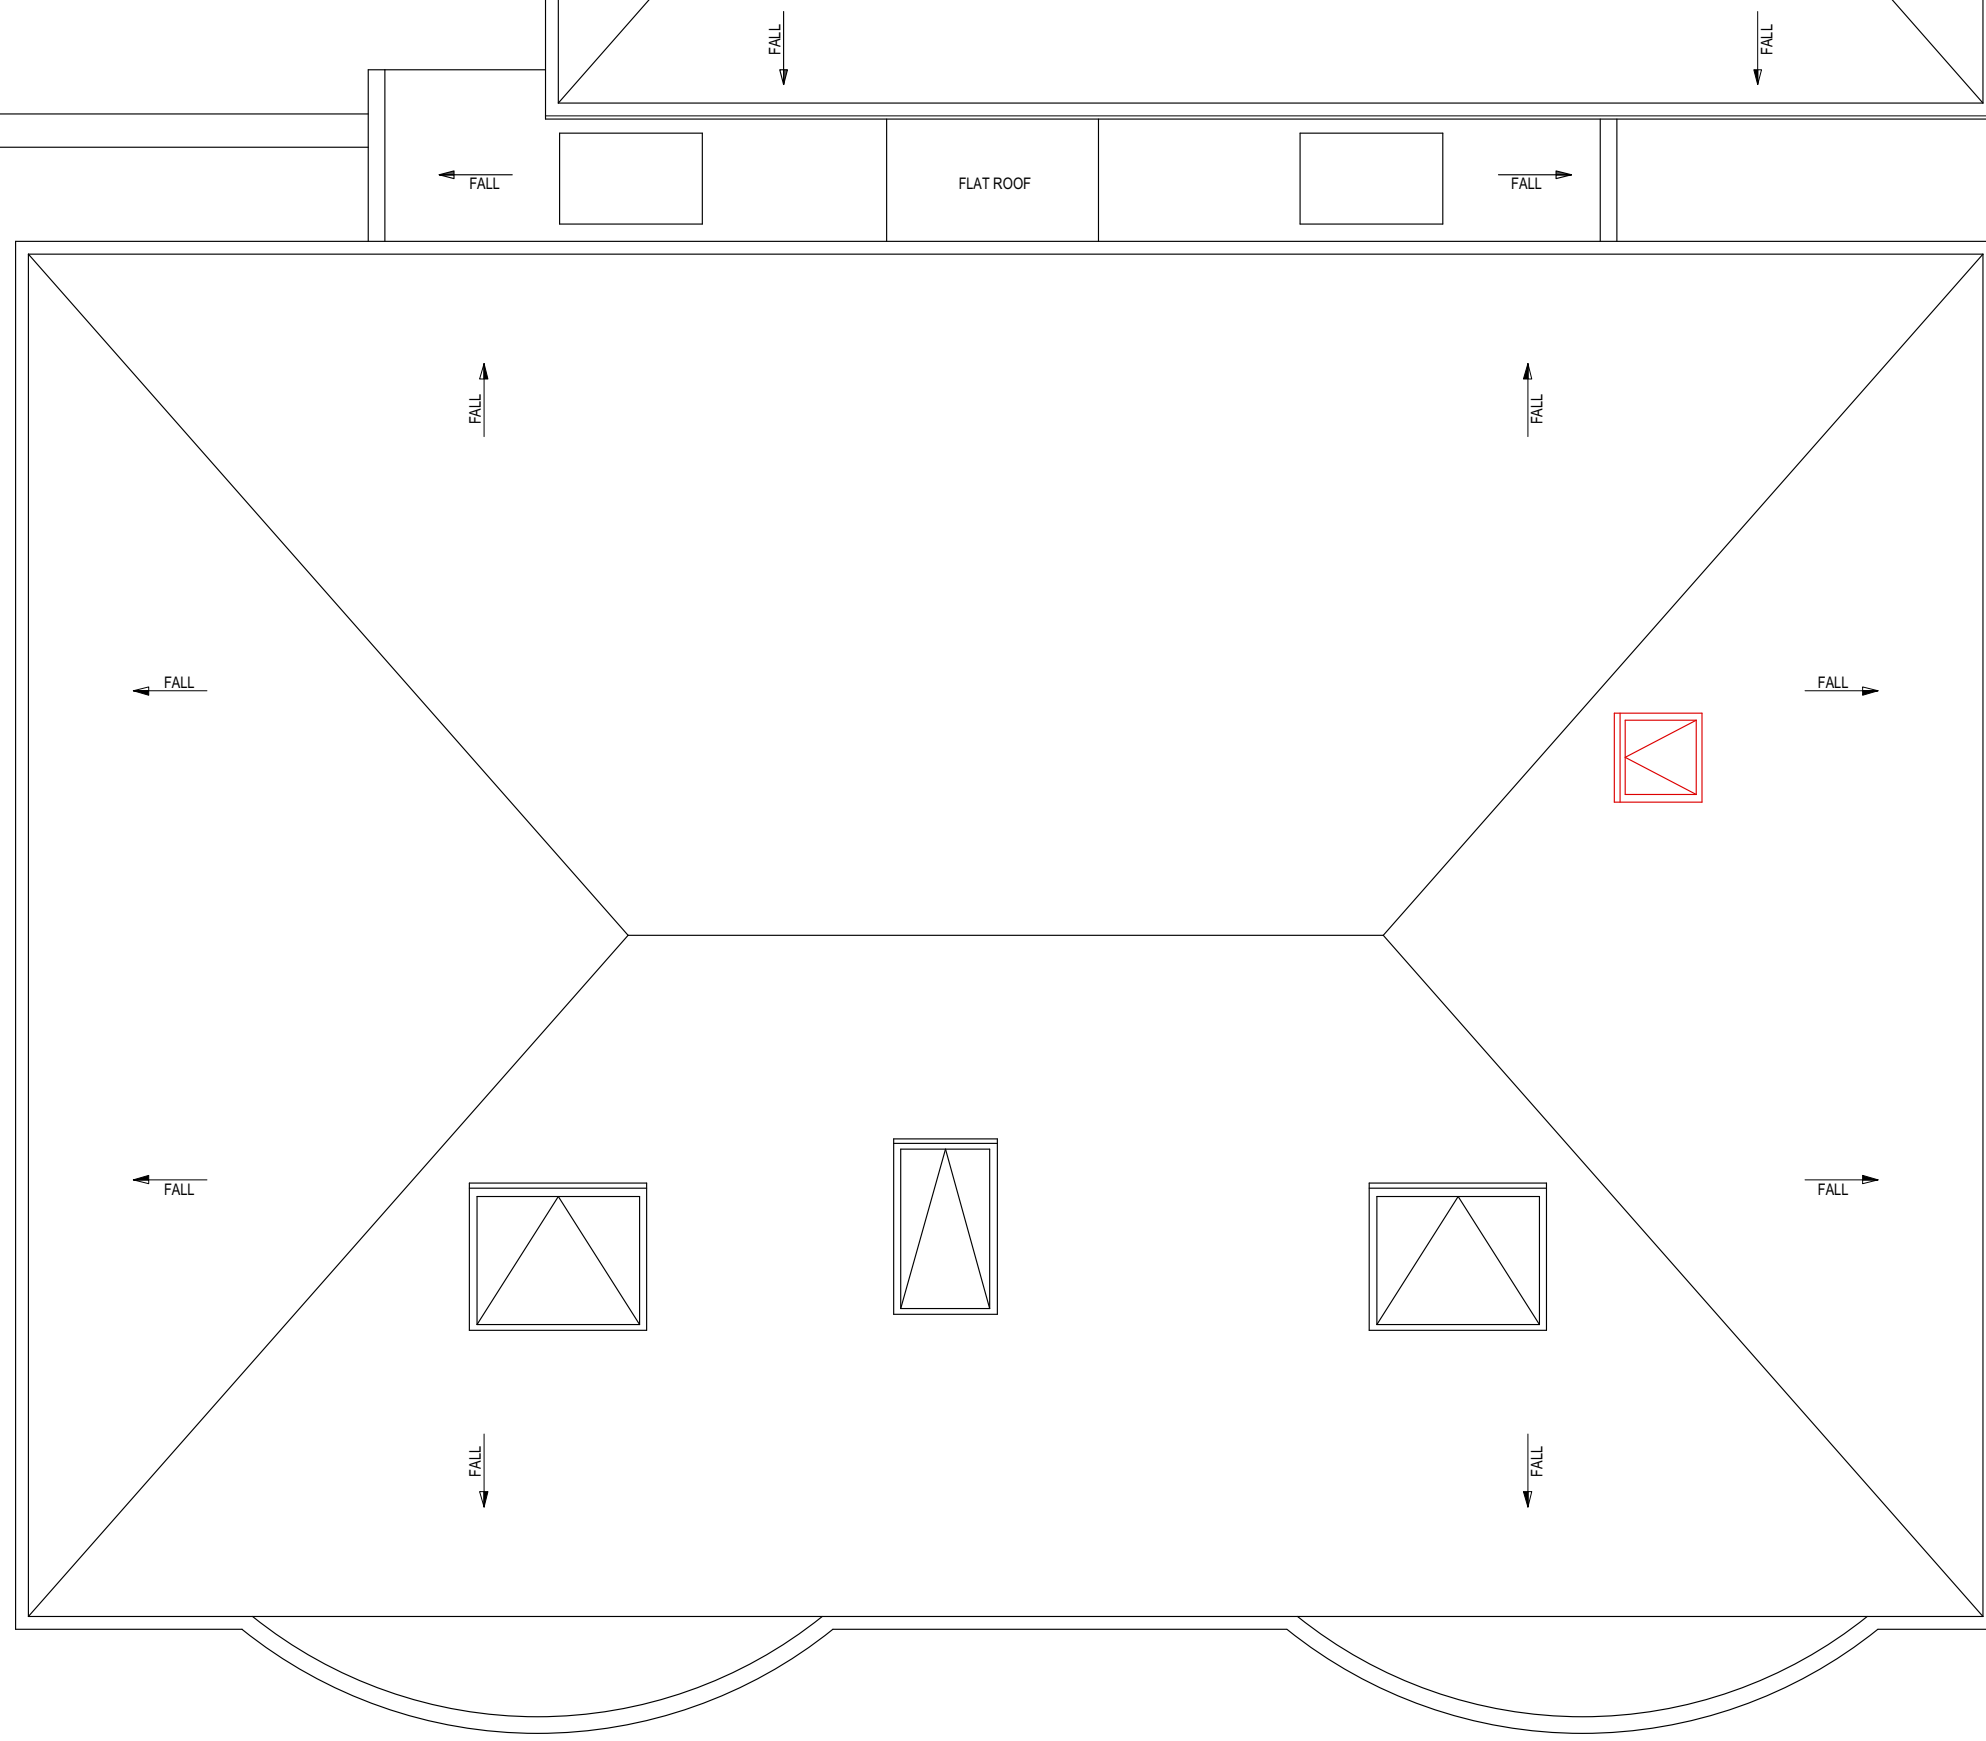

All dimensions are in millimetres
 All dimensions to be checked on site
 © URBANE DESIGN LTD

URBANE DESIGN LIMITED
 10 BARLEY MOW PASSAGE
 UNIT 14.1.02
 W44PH
 tel: 020 8996 0601
 mobile: 07595998460
 email: robert@urbanedesignarchitects.com

Drawing name: EXISTING: Roof Plan		
Date: AUG 2024	Job no: 2024-41	Drawing no: EX03
Scale: 1:50 @ A3	Revision: -	Drawn by: RDS

Project name:
32 WEST TEMPLE SHEEN SW14 7AP

URBANE DESIGN

Planning Level